





Front Elevation

Side Elevation

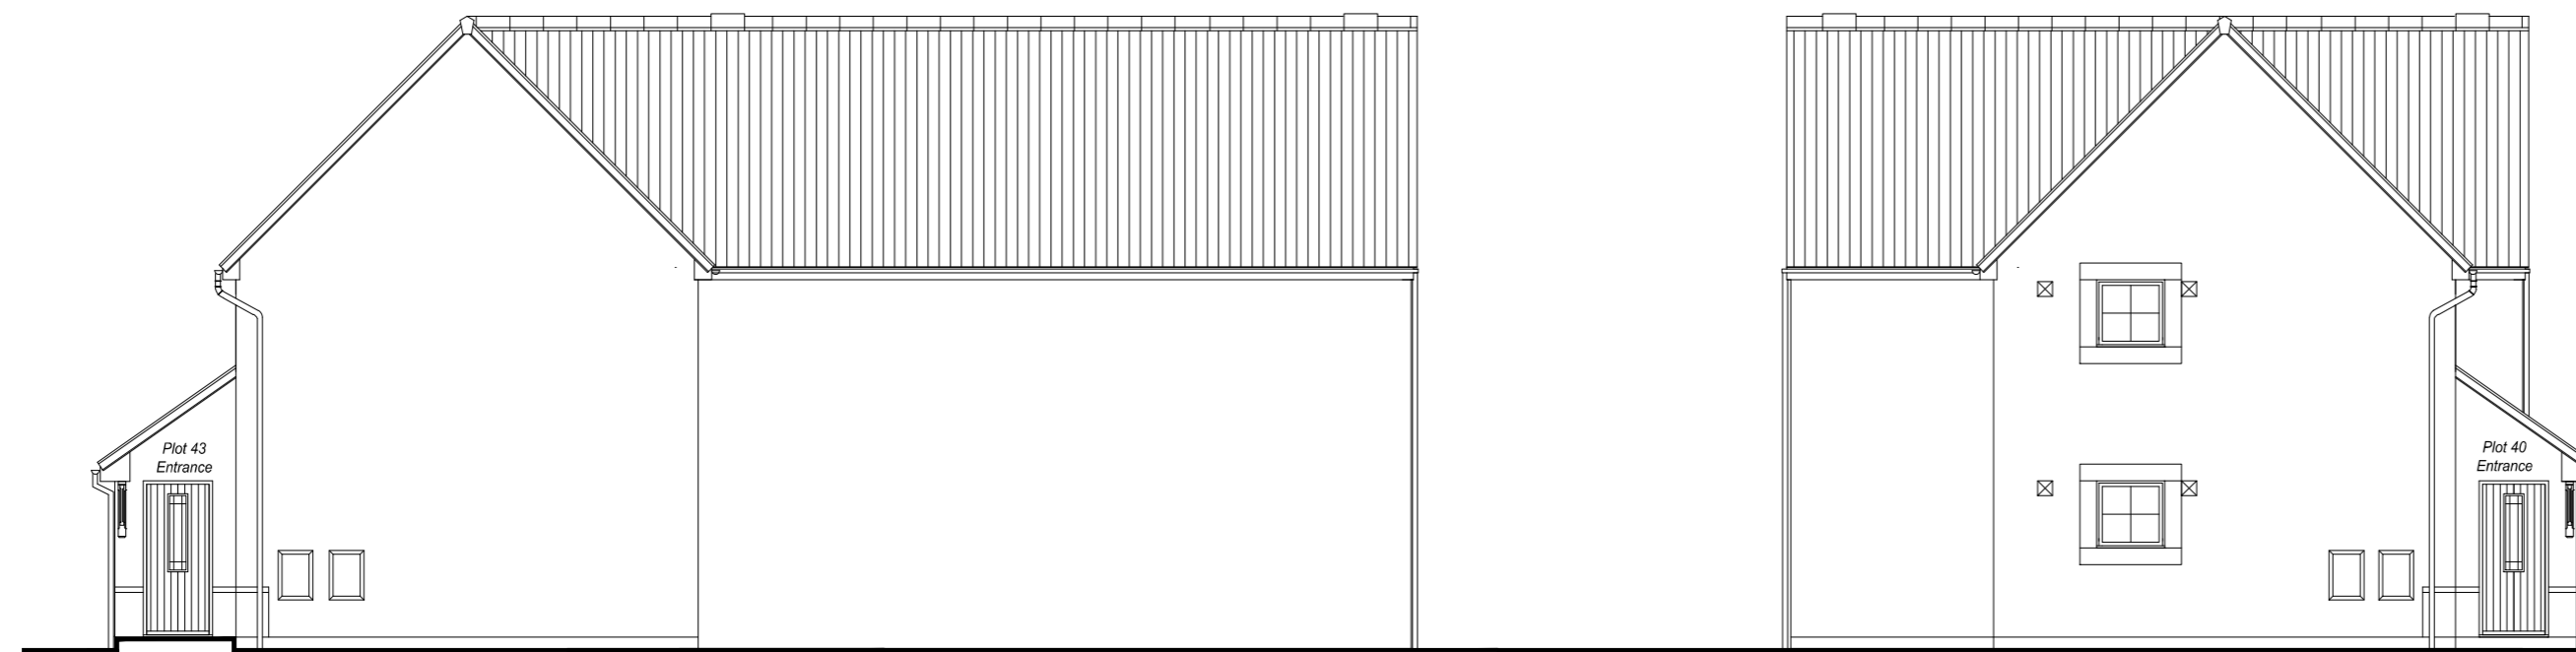

Rear Elevation

Side Elevation

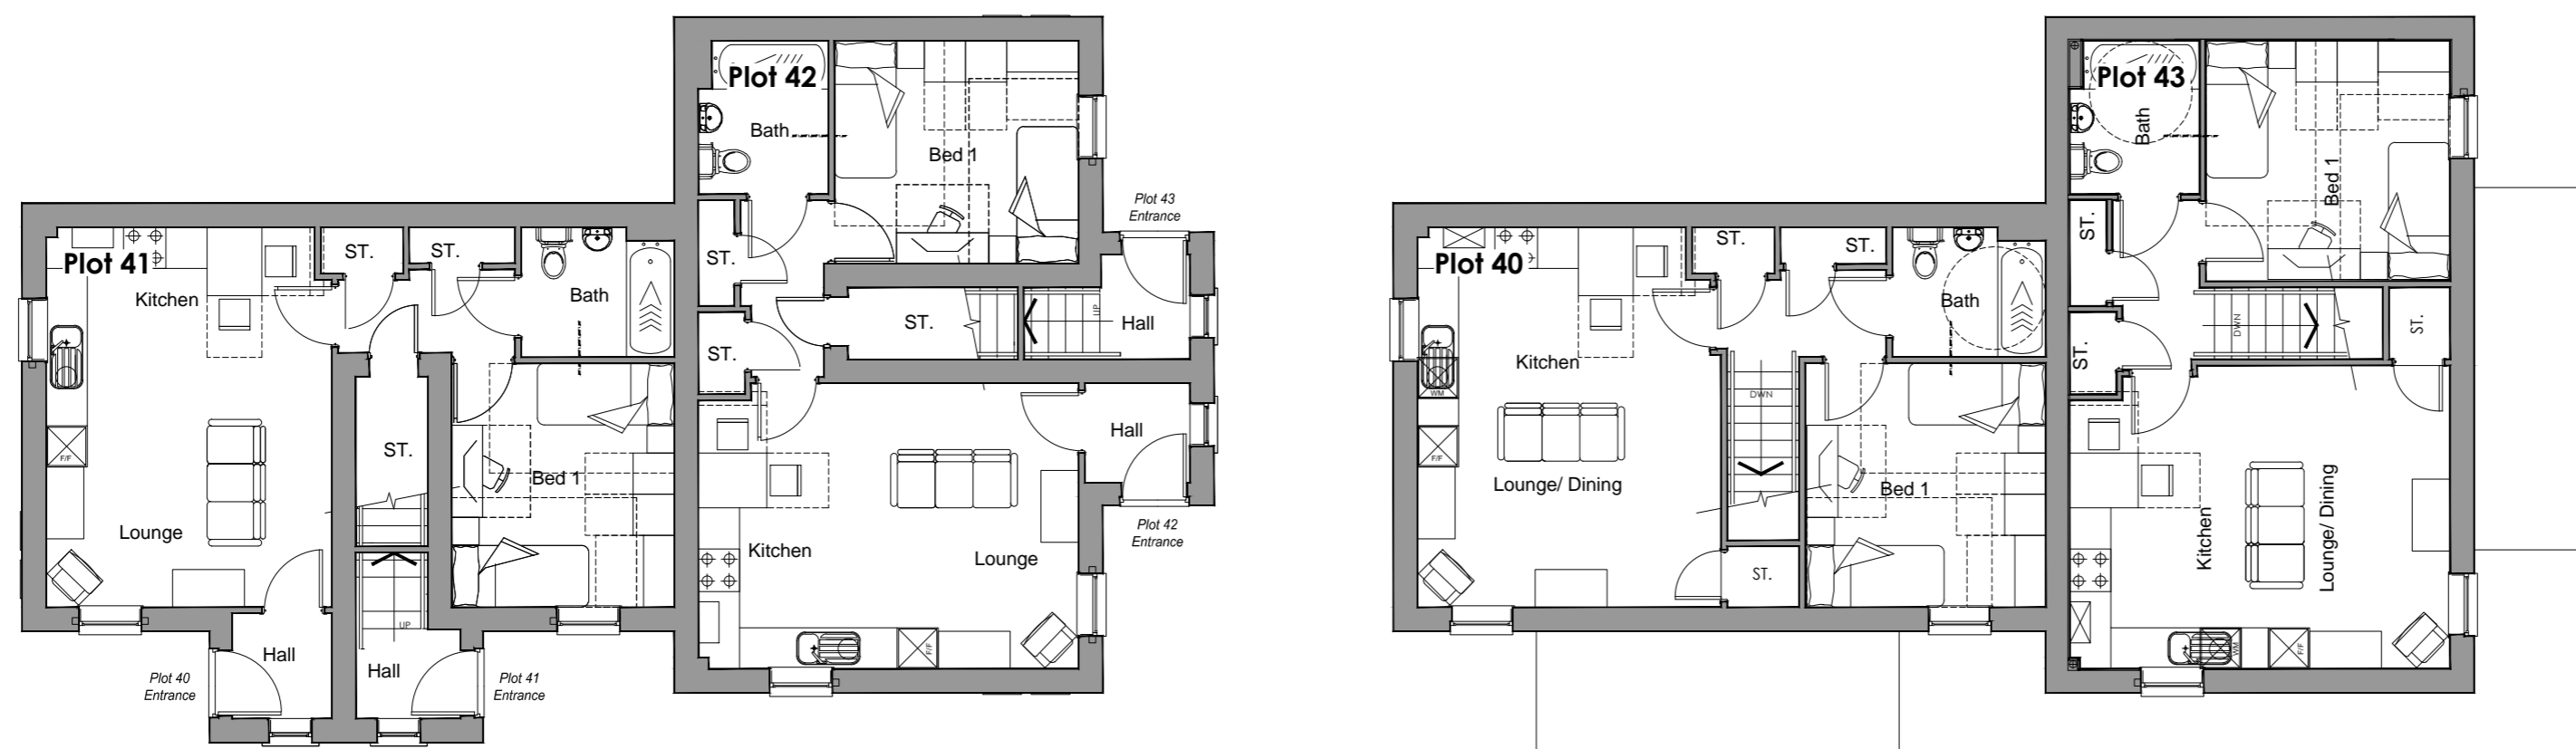

Ground Floor

First Floor

REV.	DESCRIPTION	DATE
CLIENT Barratt Homes South Wales		
JOB TITLE Land North of B4265, Boverton		
DRAWING TITLE Alder Flats - Planning Elevations Plots 40-43		
SCALE @ A2 1:100	DATE August '16	DRAWN BY RW
JOB NO. 1363	DRAWING NO. PL-ALR	REVISION -

hammond
ARCHITECTURAL LTD

Melrose Court
Melrose Hall
Cypress Drive
St. Mellons
Cardiff CF3 0EG

t. 029 2077 6900
f. 029 2079 9619
e. info@hammond-ltd.co.uk

www.hammond-ltd.co.uk

© Hammond Architectural Limited 2014
Figured dimensions must be taken in preference to scaled dimensions and any discrepancies are to be referred to Hammond Architectural Ltd. Contractors, subcontractors and suppliers must verify all dimensions on site before commencing any work or making any workshop drawings.