




ALL DIMENSIONS TO BE CHECKED ON SITE.
DO NOT SCALE THIS DRAWING.
ALL DISCREPANCIES TO BE REPORTED IMMEDIATELY.
© COPYRIGHT

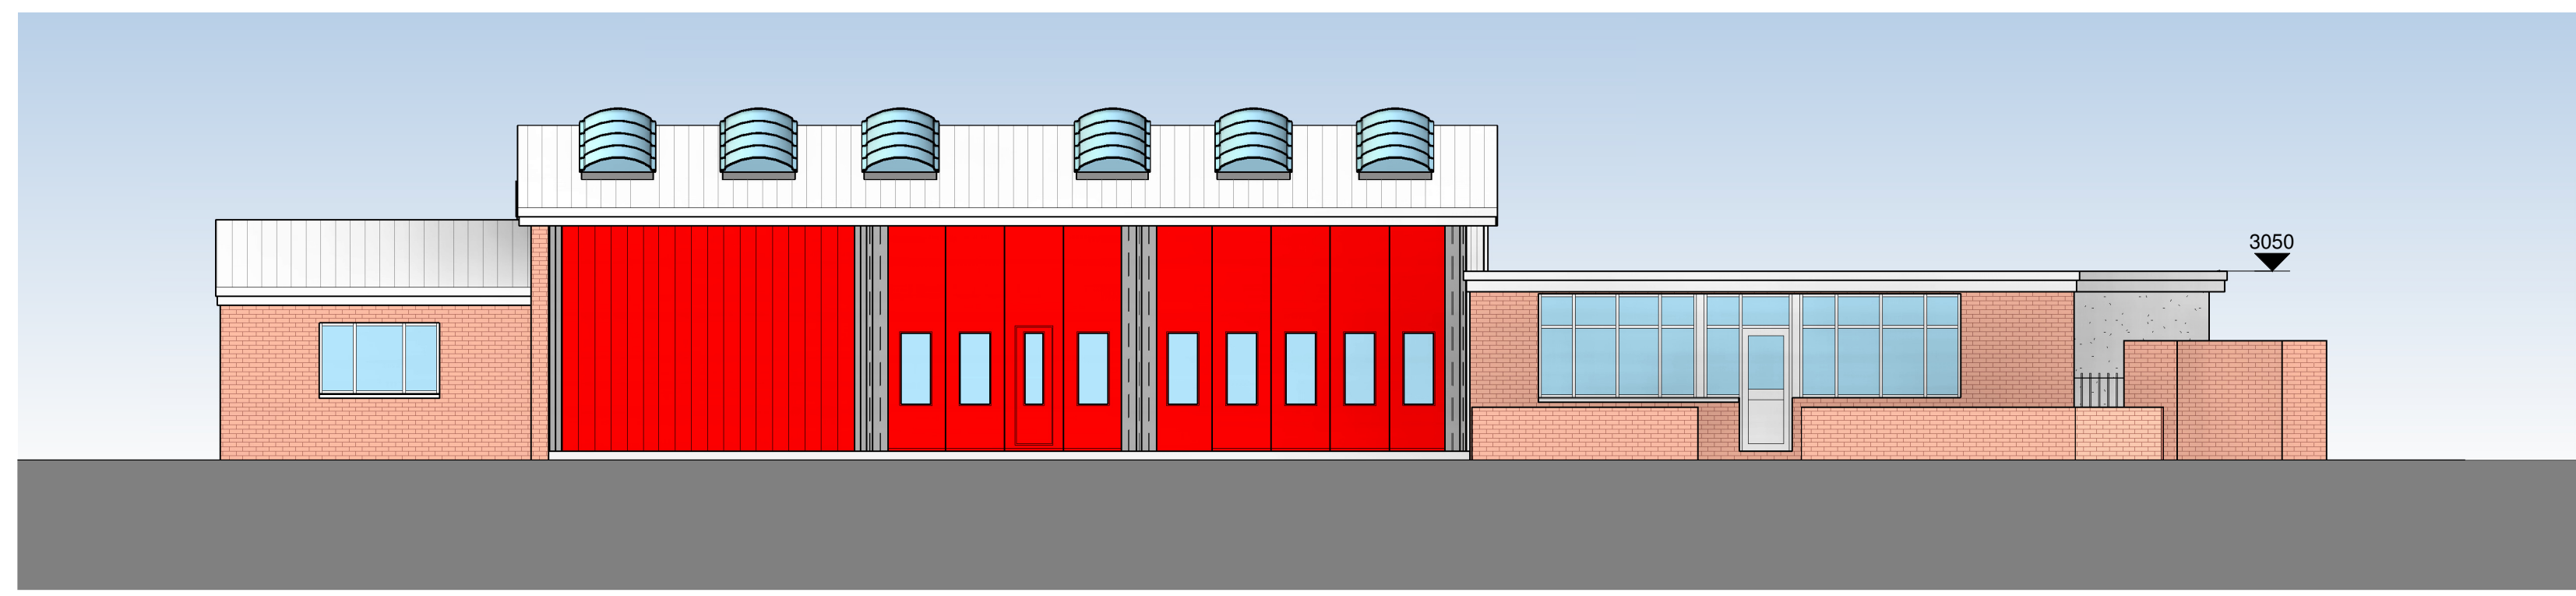


North Elevation
1 : 100

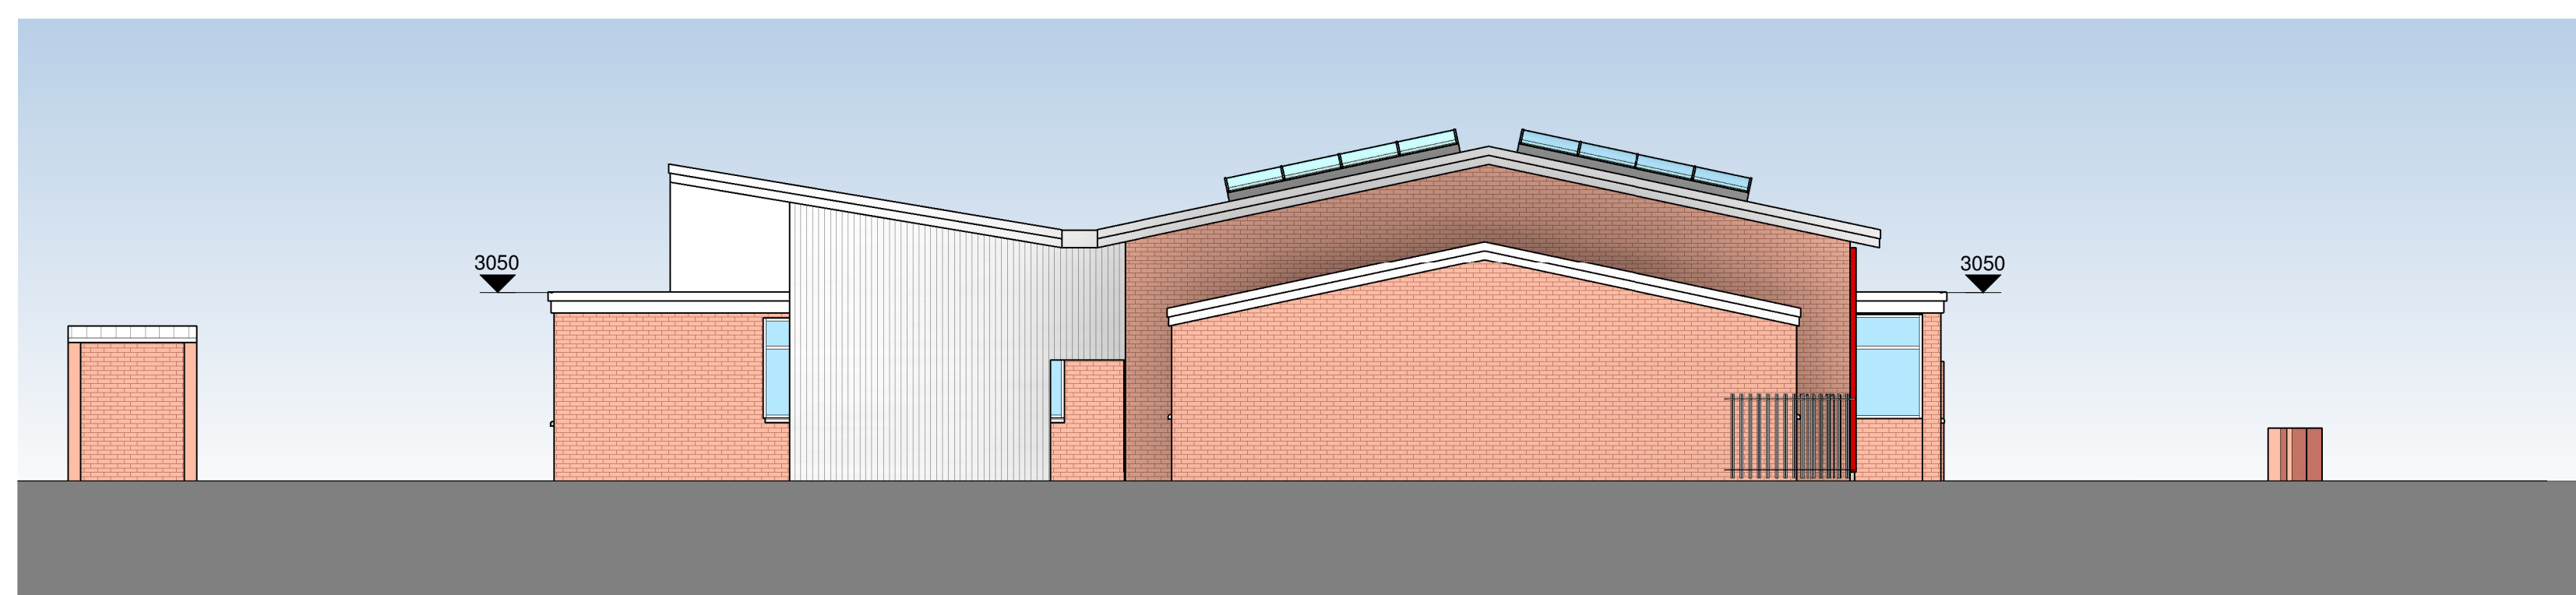

East Elevation
1 : 100

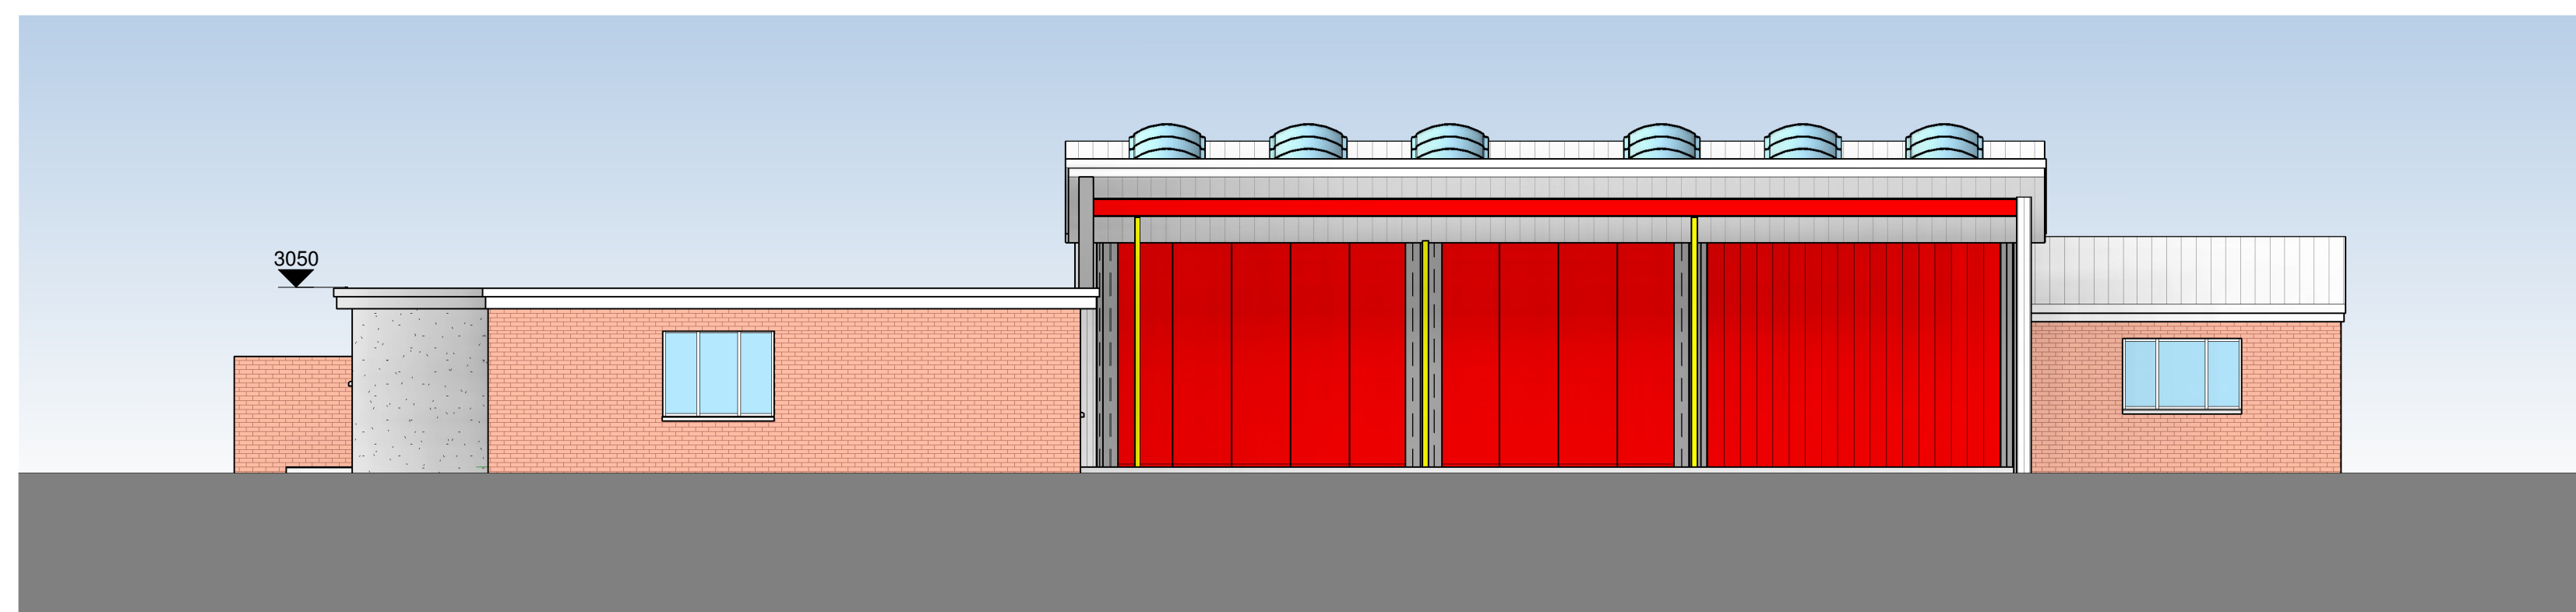

South Elevation
1 : 100

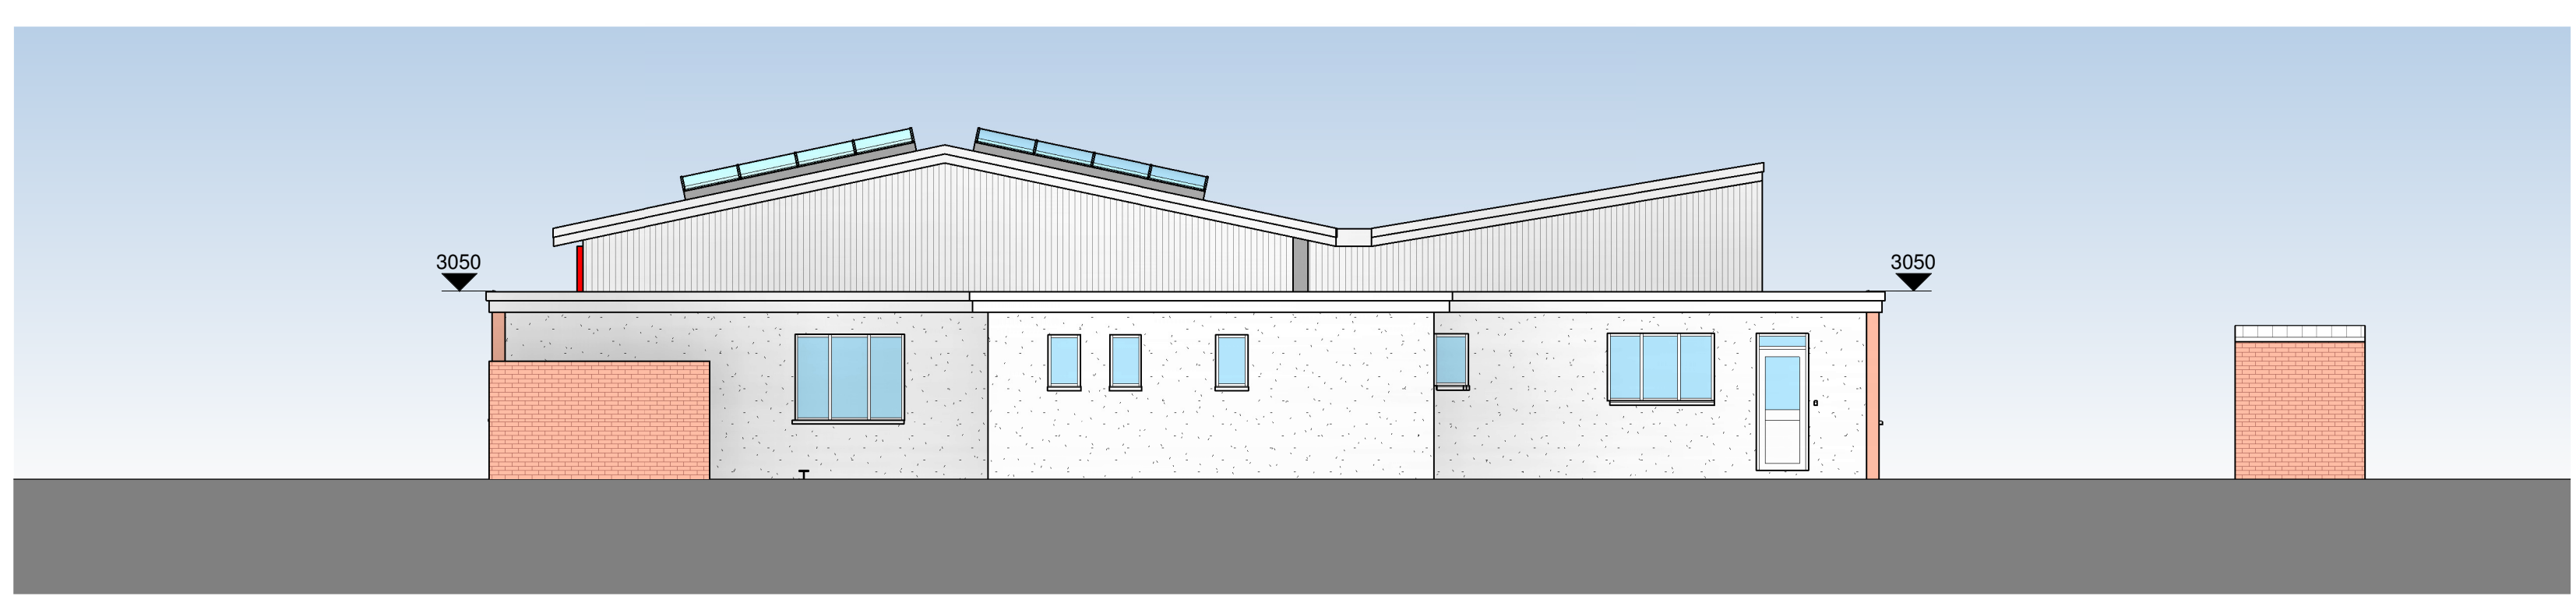

West Elevation
1 : 100

THE VALE OF
GLAMORGAN COUNCIL
TOWN AND COUNTRY PLANNING ACT 1990
APPROVED
SUBJECT TO COMPLIANCE WITH CONDITIONS (IF ANY)

No.	Revision Description	Date	By
CLIENT			
SOUTH WALES FIRE & RESCUE SERVICE			

EPT PARTNERSHIP
ARCHITECTS
PENSEIRI
TY CEFN , RECTORY ROAD
CANTON , CARDIFF CF5 1QL
TEL : 029 20 344 966
FAX : 029 20 344 942
ept@eptpartnership.com
www.eptpartnership.com

PROJECT
PENARTH FIRE STATION

TITLE
EXISTING ELEVATIONS

Drawn : AH Date : 15/08/14 Checked : MP
Scale : 1 : 100 Original sheet size : A1

DRAWING STATUS
 Design Development
 Tender
 Design Development Pre-Construction
 Construction
 Record

Project No Dwg No Revision
10323 1002