


ALL DIMENSIONS TO BE CHECKED ON SITE.
DO NOT SCALE THIS DRAWING.
ALL DISCREPANCIES TO BE REPORTED IMMEDIATELY.
© COPYRIGHT

THE VALE OF
GLAMORGAN COUNCIL
TOWN AND COUNTRY PLANNING ACT 1990
APPROVED
SUBJECT TO COMPLIANCE WITH CONDITIONS (IF ANY)

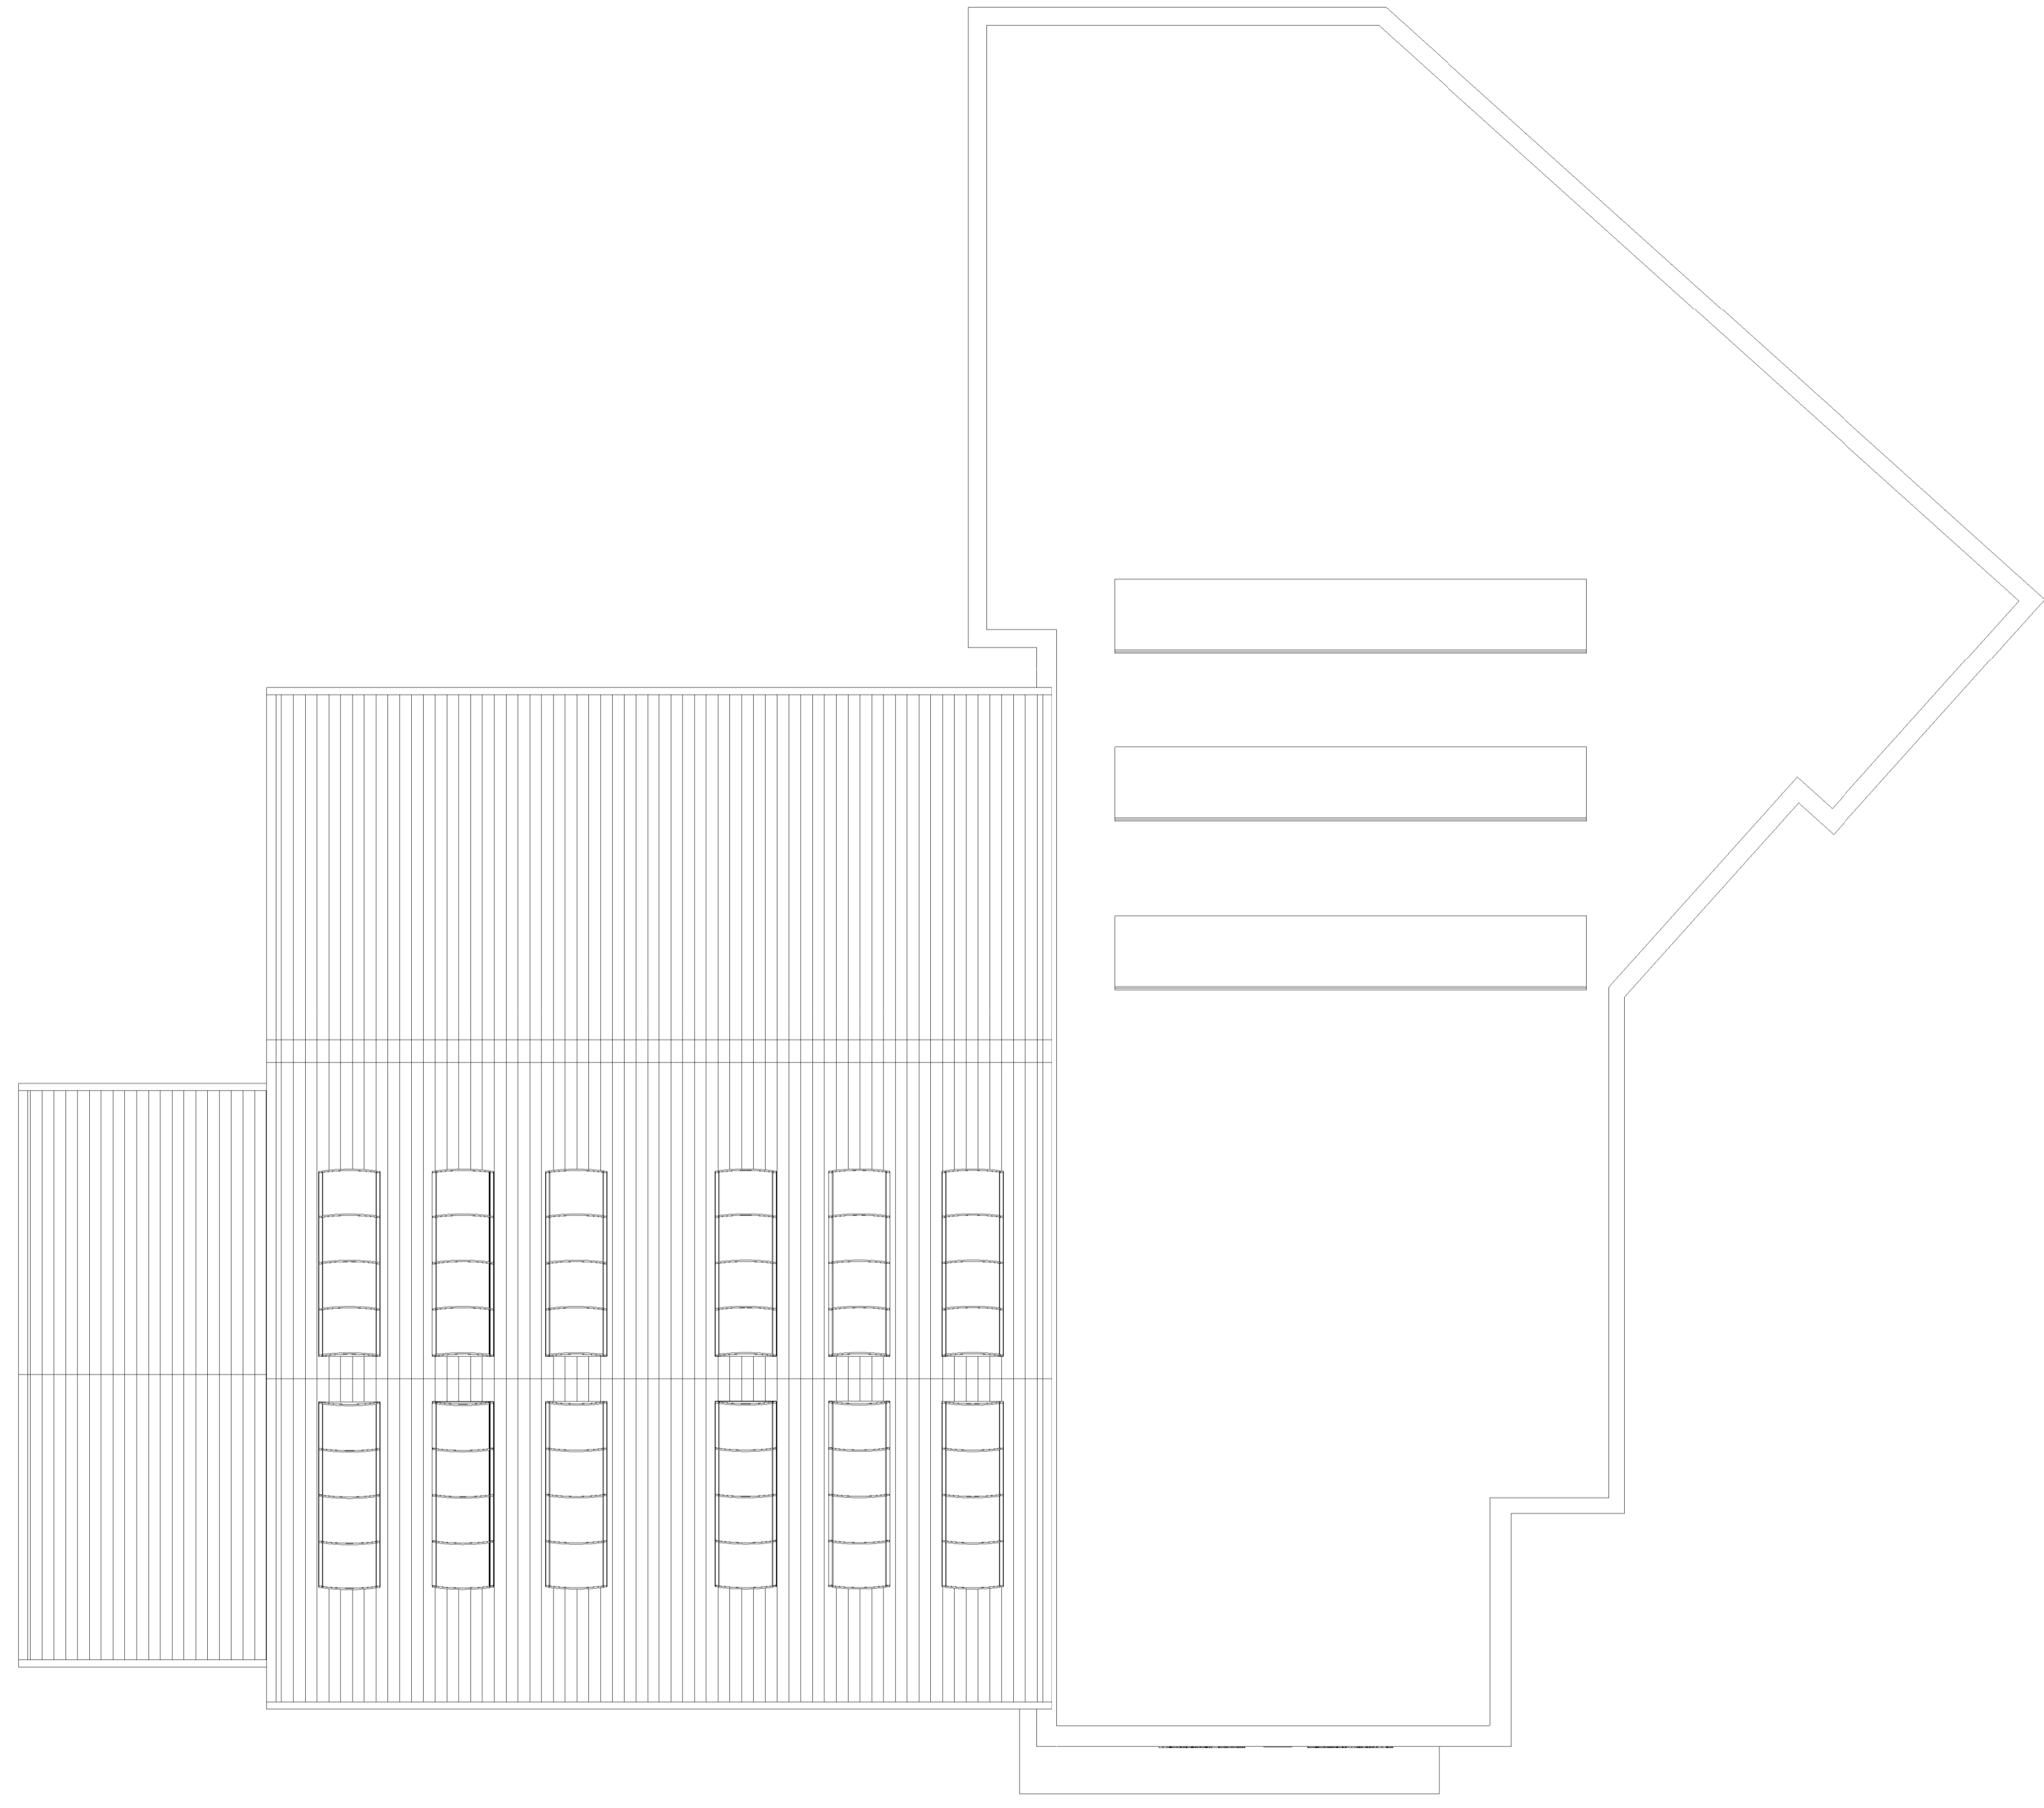

Proposed Roof Plan
1 : 100

No.	Revision Description	Date	By
-----	----------------------	------	----

CLIENT
SOUTH WALES FIRE &
RESCUE SERVICE

EPT PARTNERSHIP
ARCHITECTS
PENSEIRI
TY CEFN , RECTORY ROAD
CANTON , CARDIFF CF5 1QL
TEL : 029 20 344 966
FAX : 029 20 344 942
ept@eptpartnership.com
www.eptpartnership.com

PROJECT
PENARTH FIRE STATION

TITLE
PROPOSED ROOF PLAN

Drawn : JM Date : 14/08/14 Checked : MP
Scale : Original sheet size :
1 : 100 A1

DRAWING STATUS
 Design Development
 Tender
 Design Development Pre-Construction
 Construction
 Record

Project No Dwg No Revision
10323 2002