
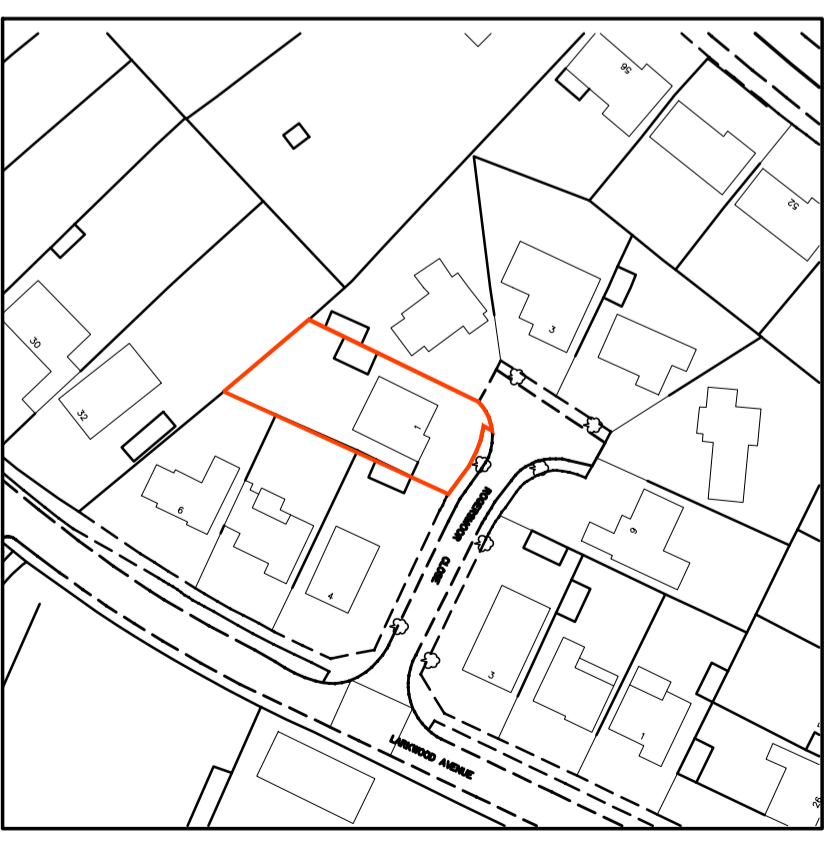



**THE VALE OF  
GLAMORGAN COUNCIL**  
 TOWN AND COUNTRY PLANNING ACT 1990  
**APPROVED**  
 SUBJECT TO COMPLIANCE WITH CONDITIONS (IF ANY)

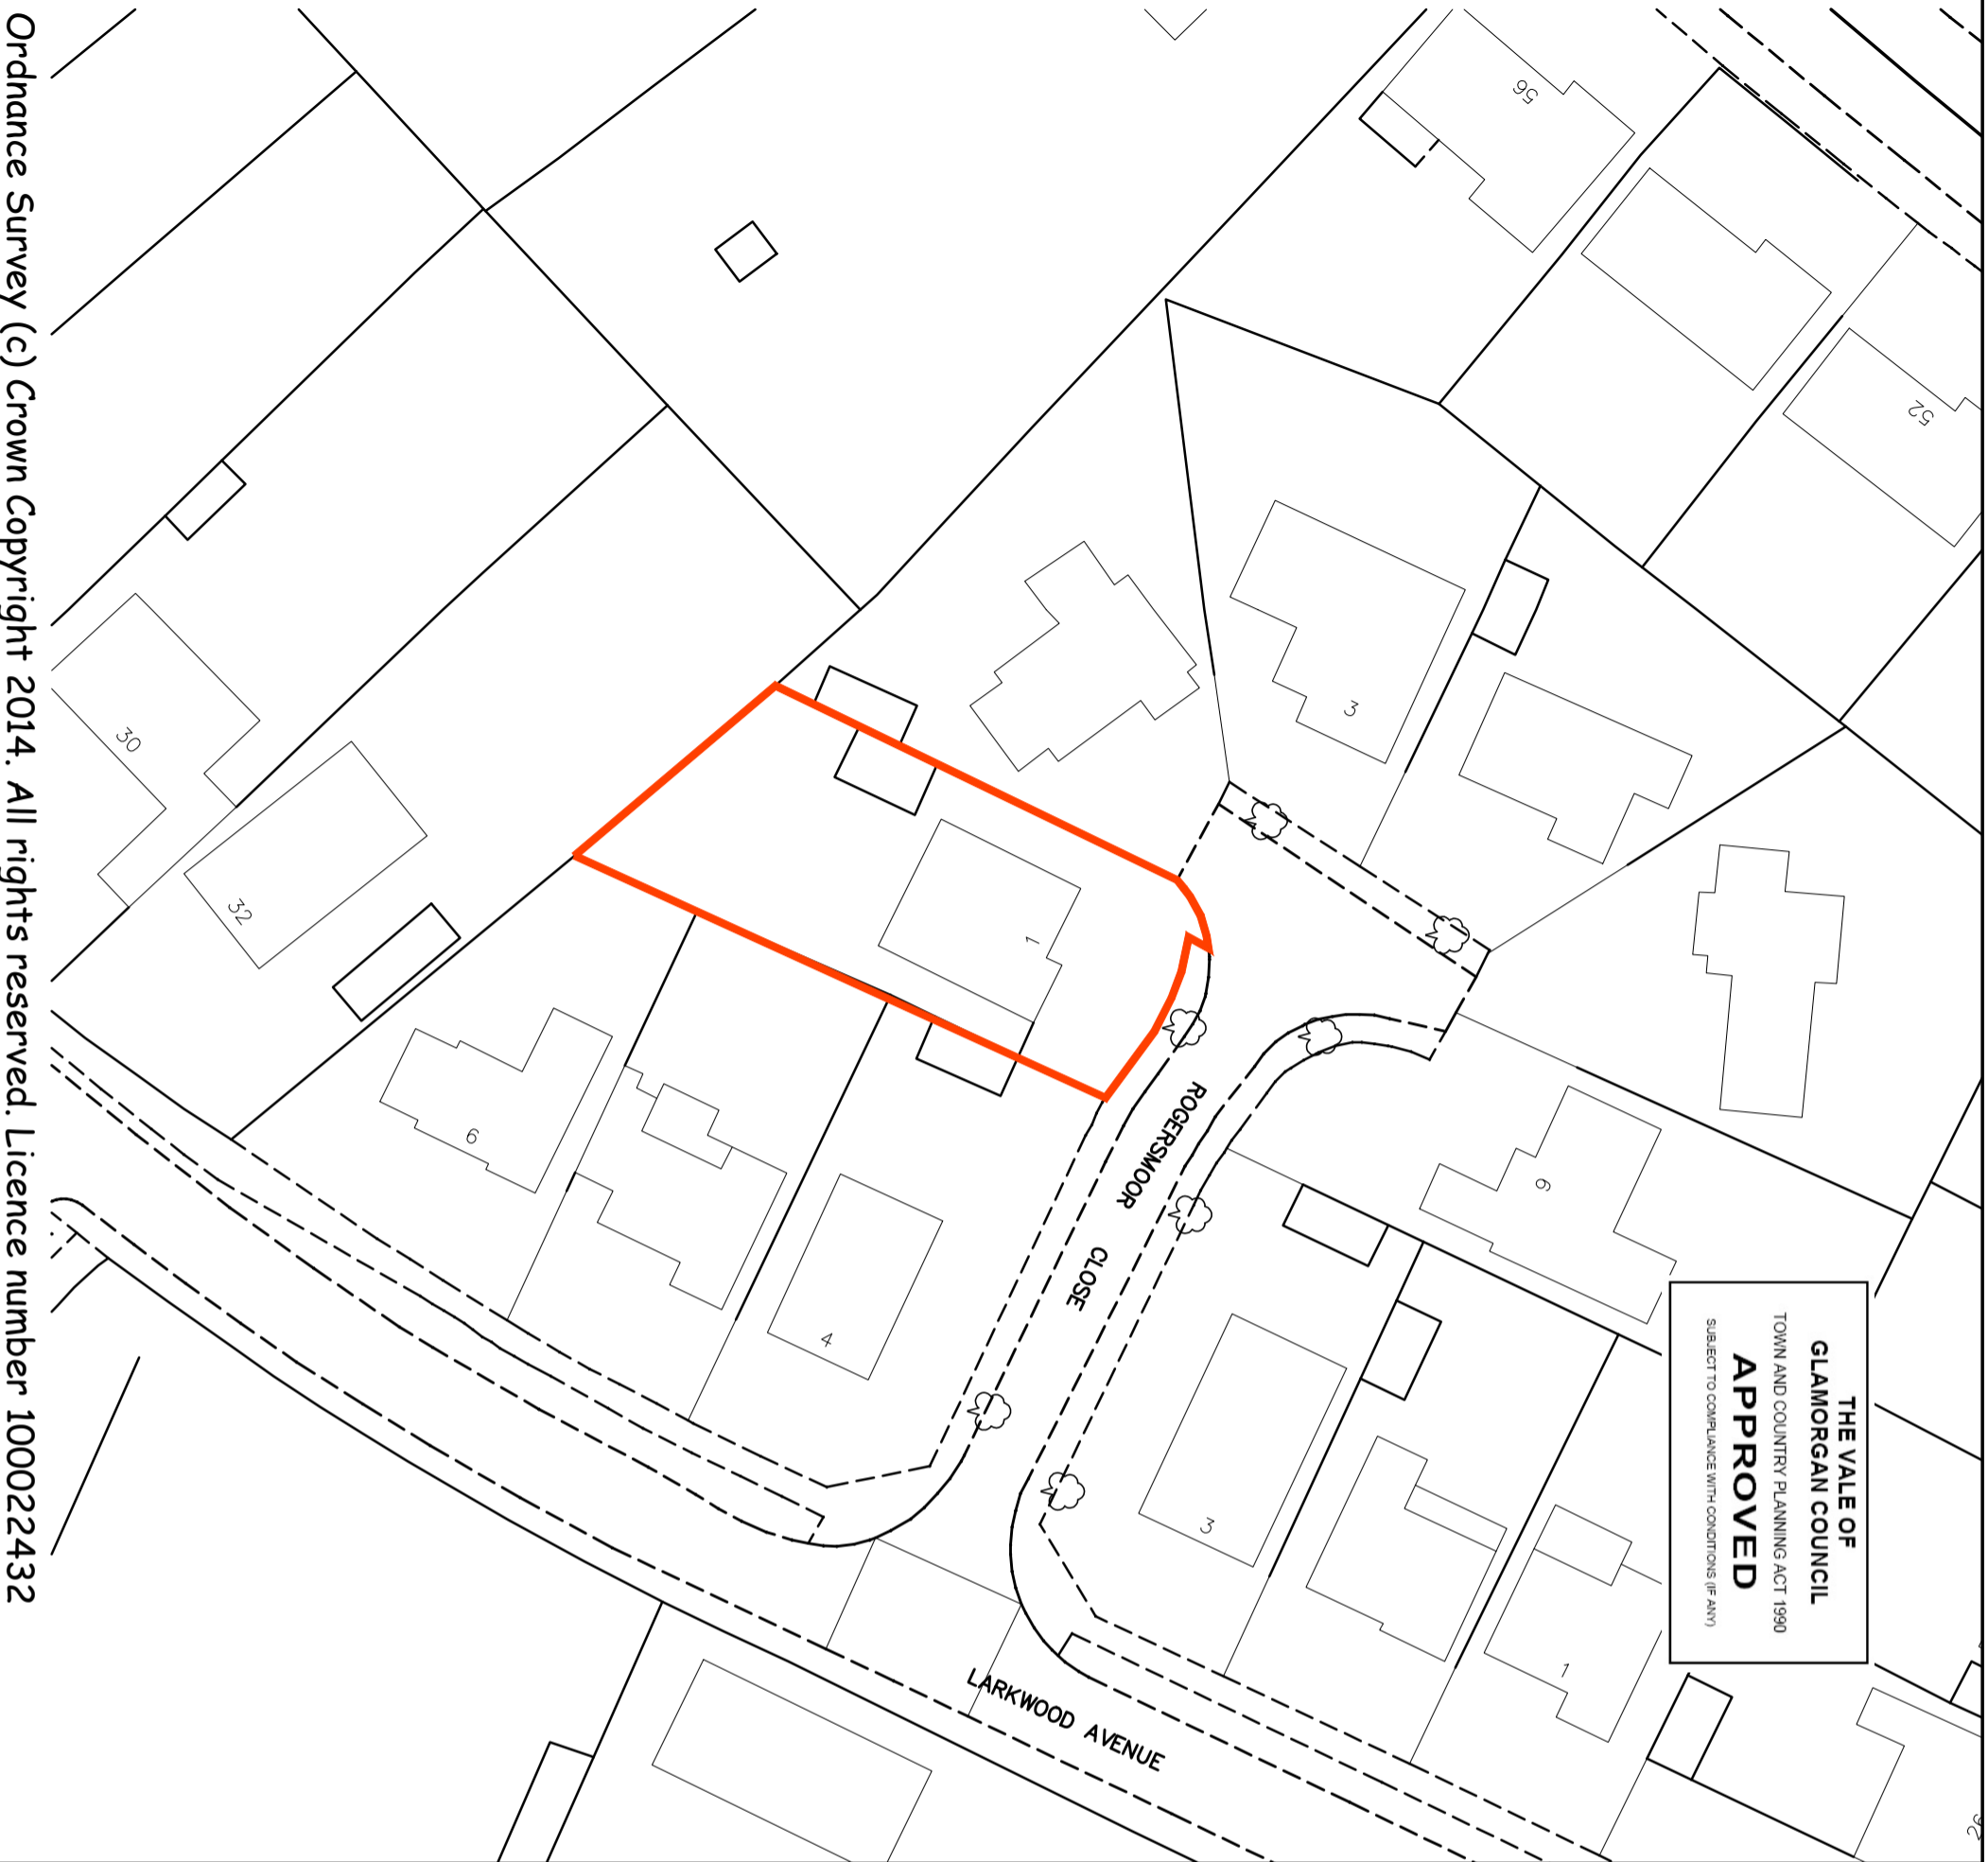

Location Plan Scale 1:12500@A3

Ordnance Survey (c) Crown Copyright 2014. All rights reserved. Licence number 100022432

Site Plan Scale 1:5000@A3

Rev	Term	Date
		
Chartered Architects & Surveyors 41 High Street Penarth Vale of Glamorgan CF64 1DZ T: 029 2070 6500 F: 029 2070 6333 www.lapider.co.uk		
Client	Richard & Kate Baker	
Project	<b>1 Rogersmoor Close</b> Penarth Vale of Glamorgan	
Drawing Title	Site & Location Plan	
Job Number	629/PM/14	Rev
Drawing Number	629 / 100	
Purpose of Issue	<input checked="" type="checkbox"/> Tender <input type="checkbox"/> Information <input type="checkbox"/> Comment	<input type="checkbox"/> Construction <input type="checkbox"/>
Scale	1500/11250@A3	Date
Drawn By	SI	Checked By
		Aug 2014 MN