



**mjp building design ltd**  
 building design, project management, energy assessments  
 Ty Onnen, Briary Way, Brackla, Bridgend, Mid Glamorgan, CF31 2PT.  
 Telephone / Fax(01656) 669610 Mobile 07768 241938  
 email martyn.page@btconnect.com

client  
**EASYLIVING LTD**

project  
**ALTERATIONS AT 208 HOLTON ROAD, BARRY**


title  
**EXISTING ELEVATIONS**

date  
**07.2014**


scale  
**1 : 100 @ A3**

drawing number  
**808/PA/**


**03**

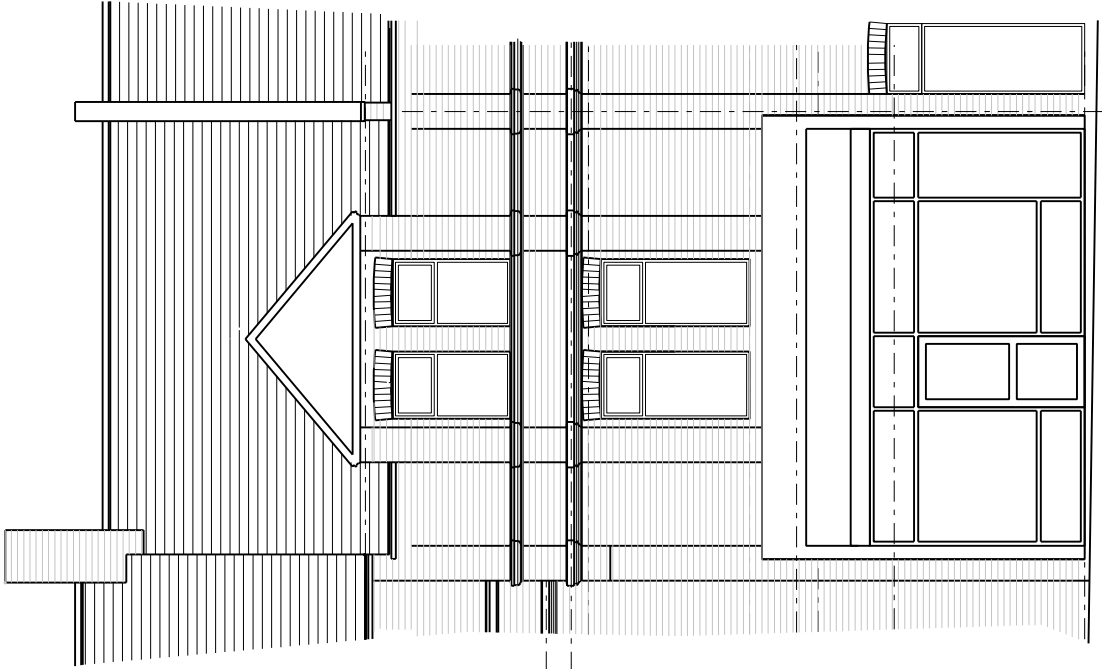

front elevation

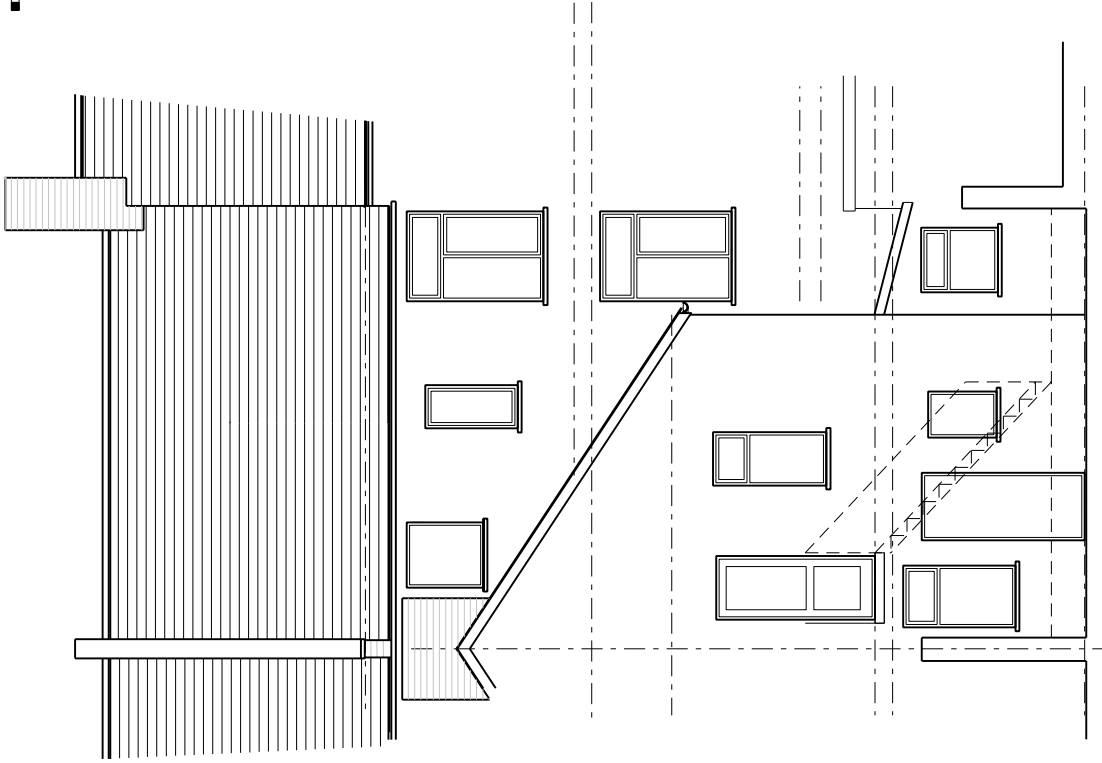

rear elevation

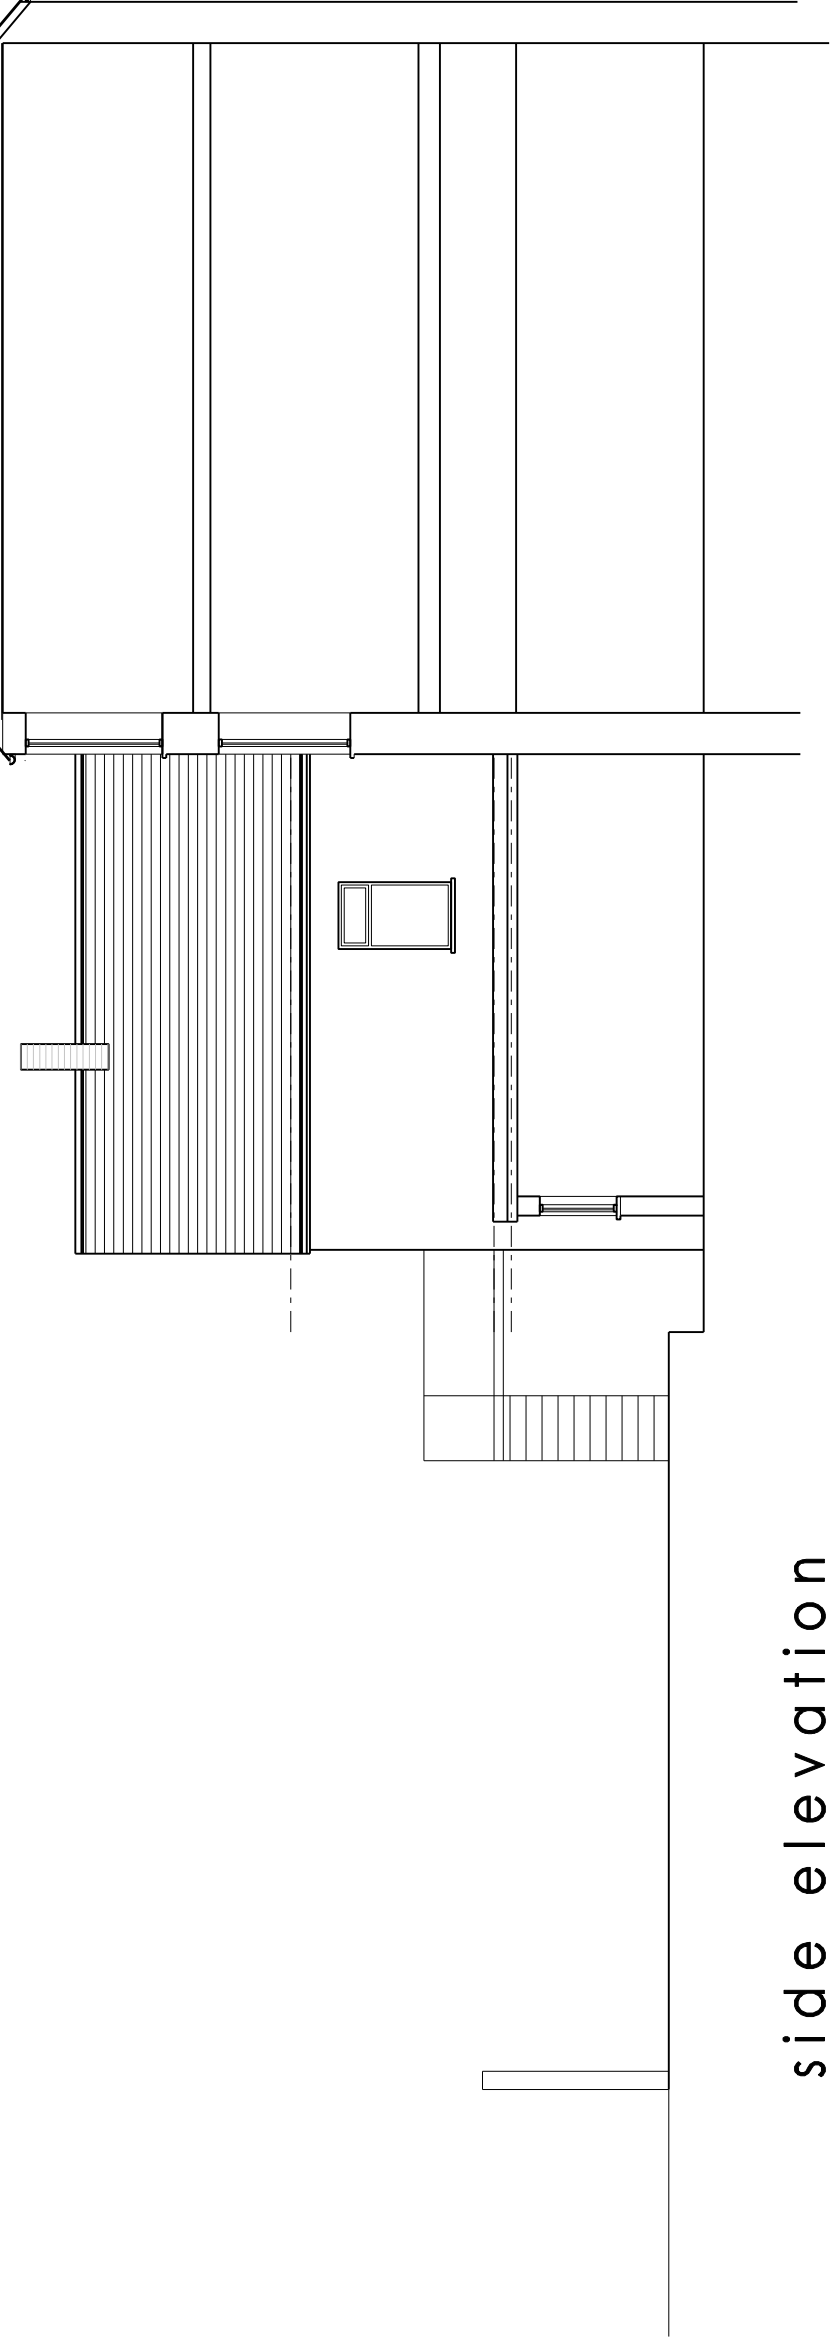

side elevation

**THE VALE OF  
 GLAMORGAN COUNCIL**  
 TOWN AND COUNTRY PLANNING ACT 1990  
**APPROVED**  
 SUBJECT TO COMPLIANCE WITH CONDITIONS (IF ANY)

