


THE VALE OF GLAMORGAN COUNCIL
SUPERSEDED

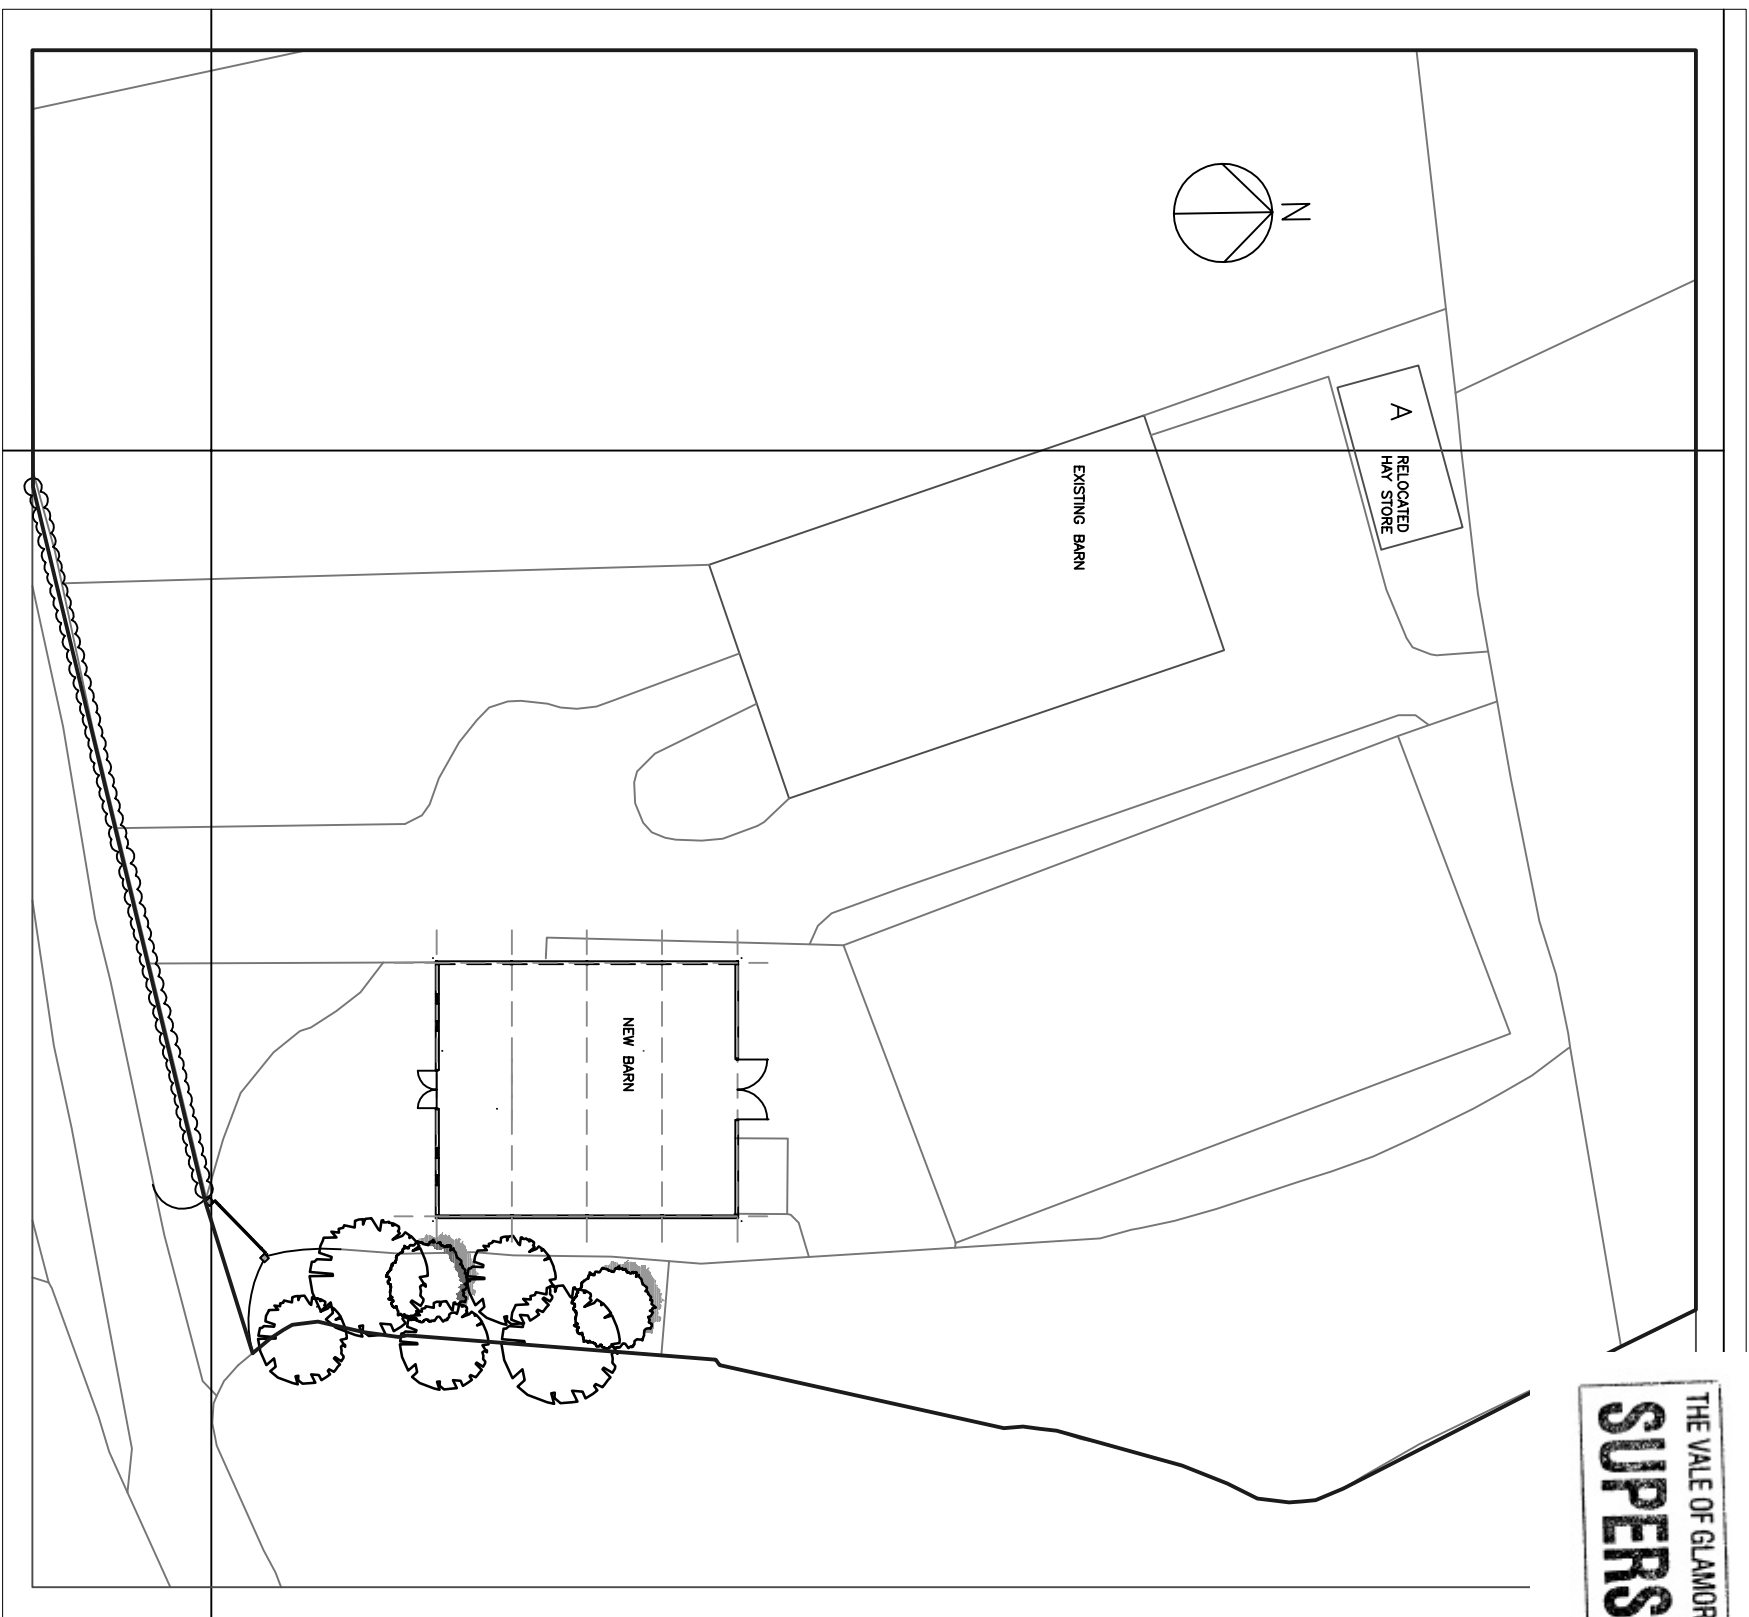

PROPOSED SITE PLAN 1:500

Project Name and Address
NEW BARN
PEN Y BRYN BOTTOM FARM
LLANMAES
VALE OF GLAMORGAN
CF71 7LU

Client R J M HARRIS	Sheet (PA) 1001
Date JULY 2014	PROPOSED LAYOUT
Scale 1:100 @ A3	

Architect:
Nick Renwick Chartered Architect
6 Old Hall, Cowbridge
Vale of Glamorgan, CF71 7AH
Tel: 01446 775589