


171400m 299000m

THE VALE OF
GLAMORGAN COUNCIL
TOWN AND COUNTRY PLANNING ACT 1990
APPROVED
SUBJECT TO COMPLIANCE WITH CONDITIONS (IF ANY)

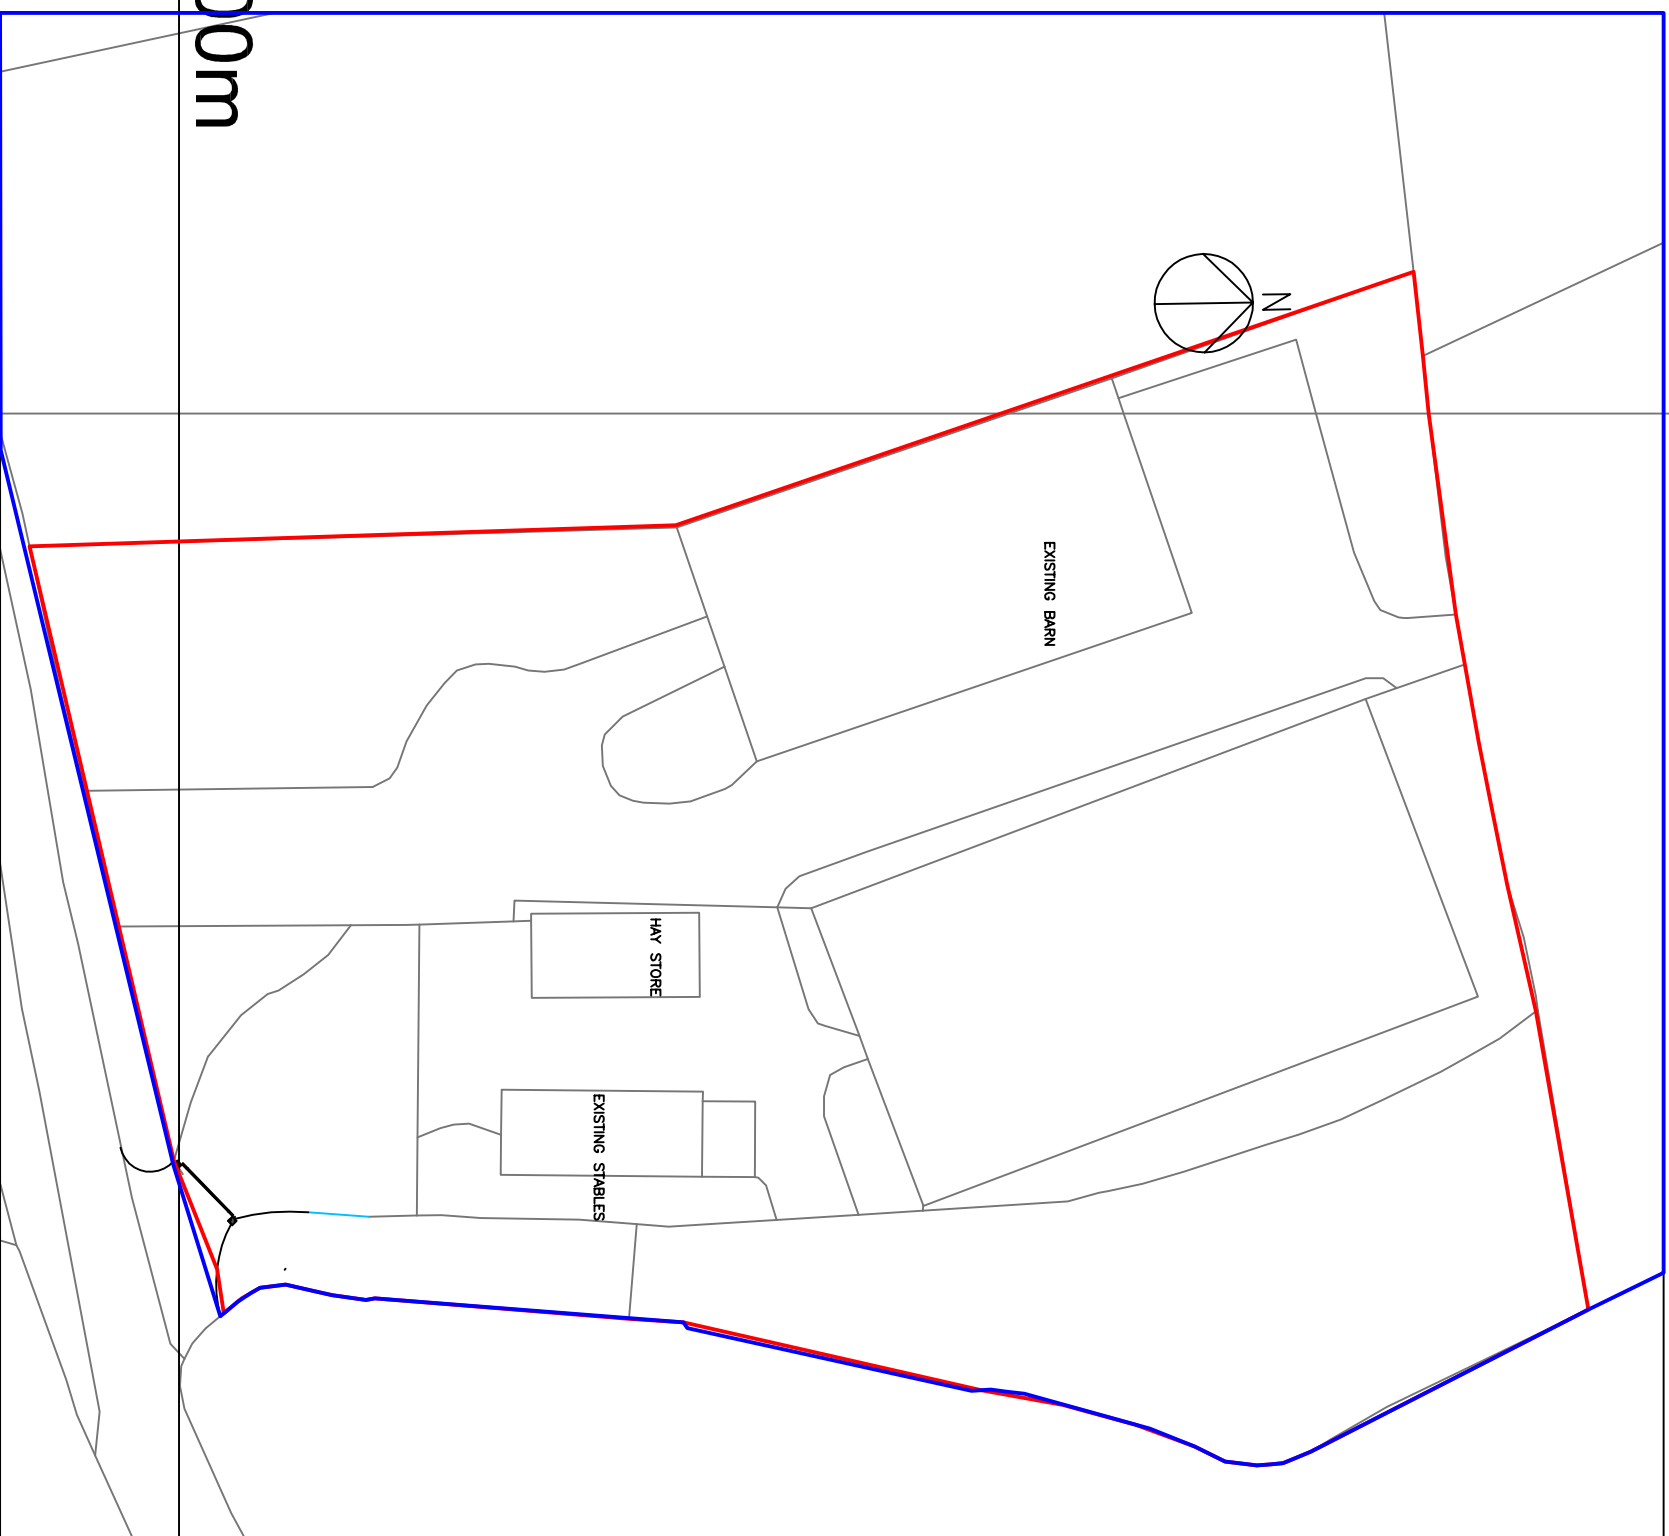

171300m

EXISTING SITE PLAN 1:500
299000m

299100m

Project Name and Address
NEW BARN
 PEN Y BRYN BOTTOM FARM
 LLANMAES
 VALE OF GLAMORGAN
 CF71 7LU

Client R J M HARRIS	Sheet (SV)1001
Date JULY 2014	EXISTING LAYOUT
Scale 1:100 @ A3	

Architect:
 Nick Renwick Chartered Architect
 6 Old Hall, Cowbridge
 Vale of Glamorgan. CF71 7AH
 Tel: 01446 775589