



THE VALE OF
GLAMORGAN COUNCIL
TOWN AND COUNTRY PLANNING ACT 1990
APPROVED
SUBJECT TO COMPLIANCE WITH CONDITIONS (IF ANY)

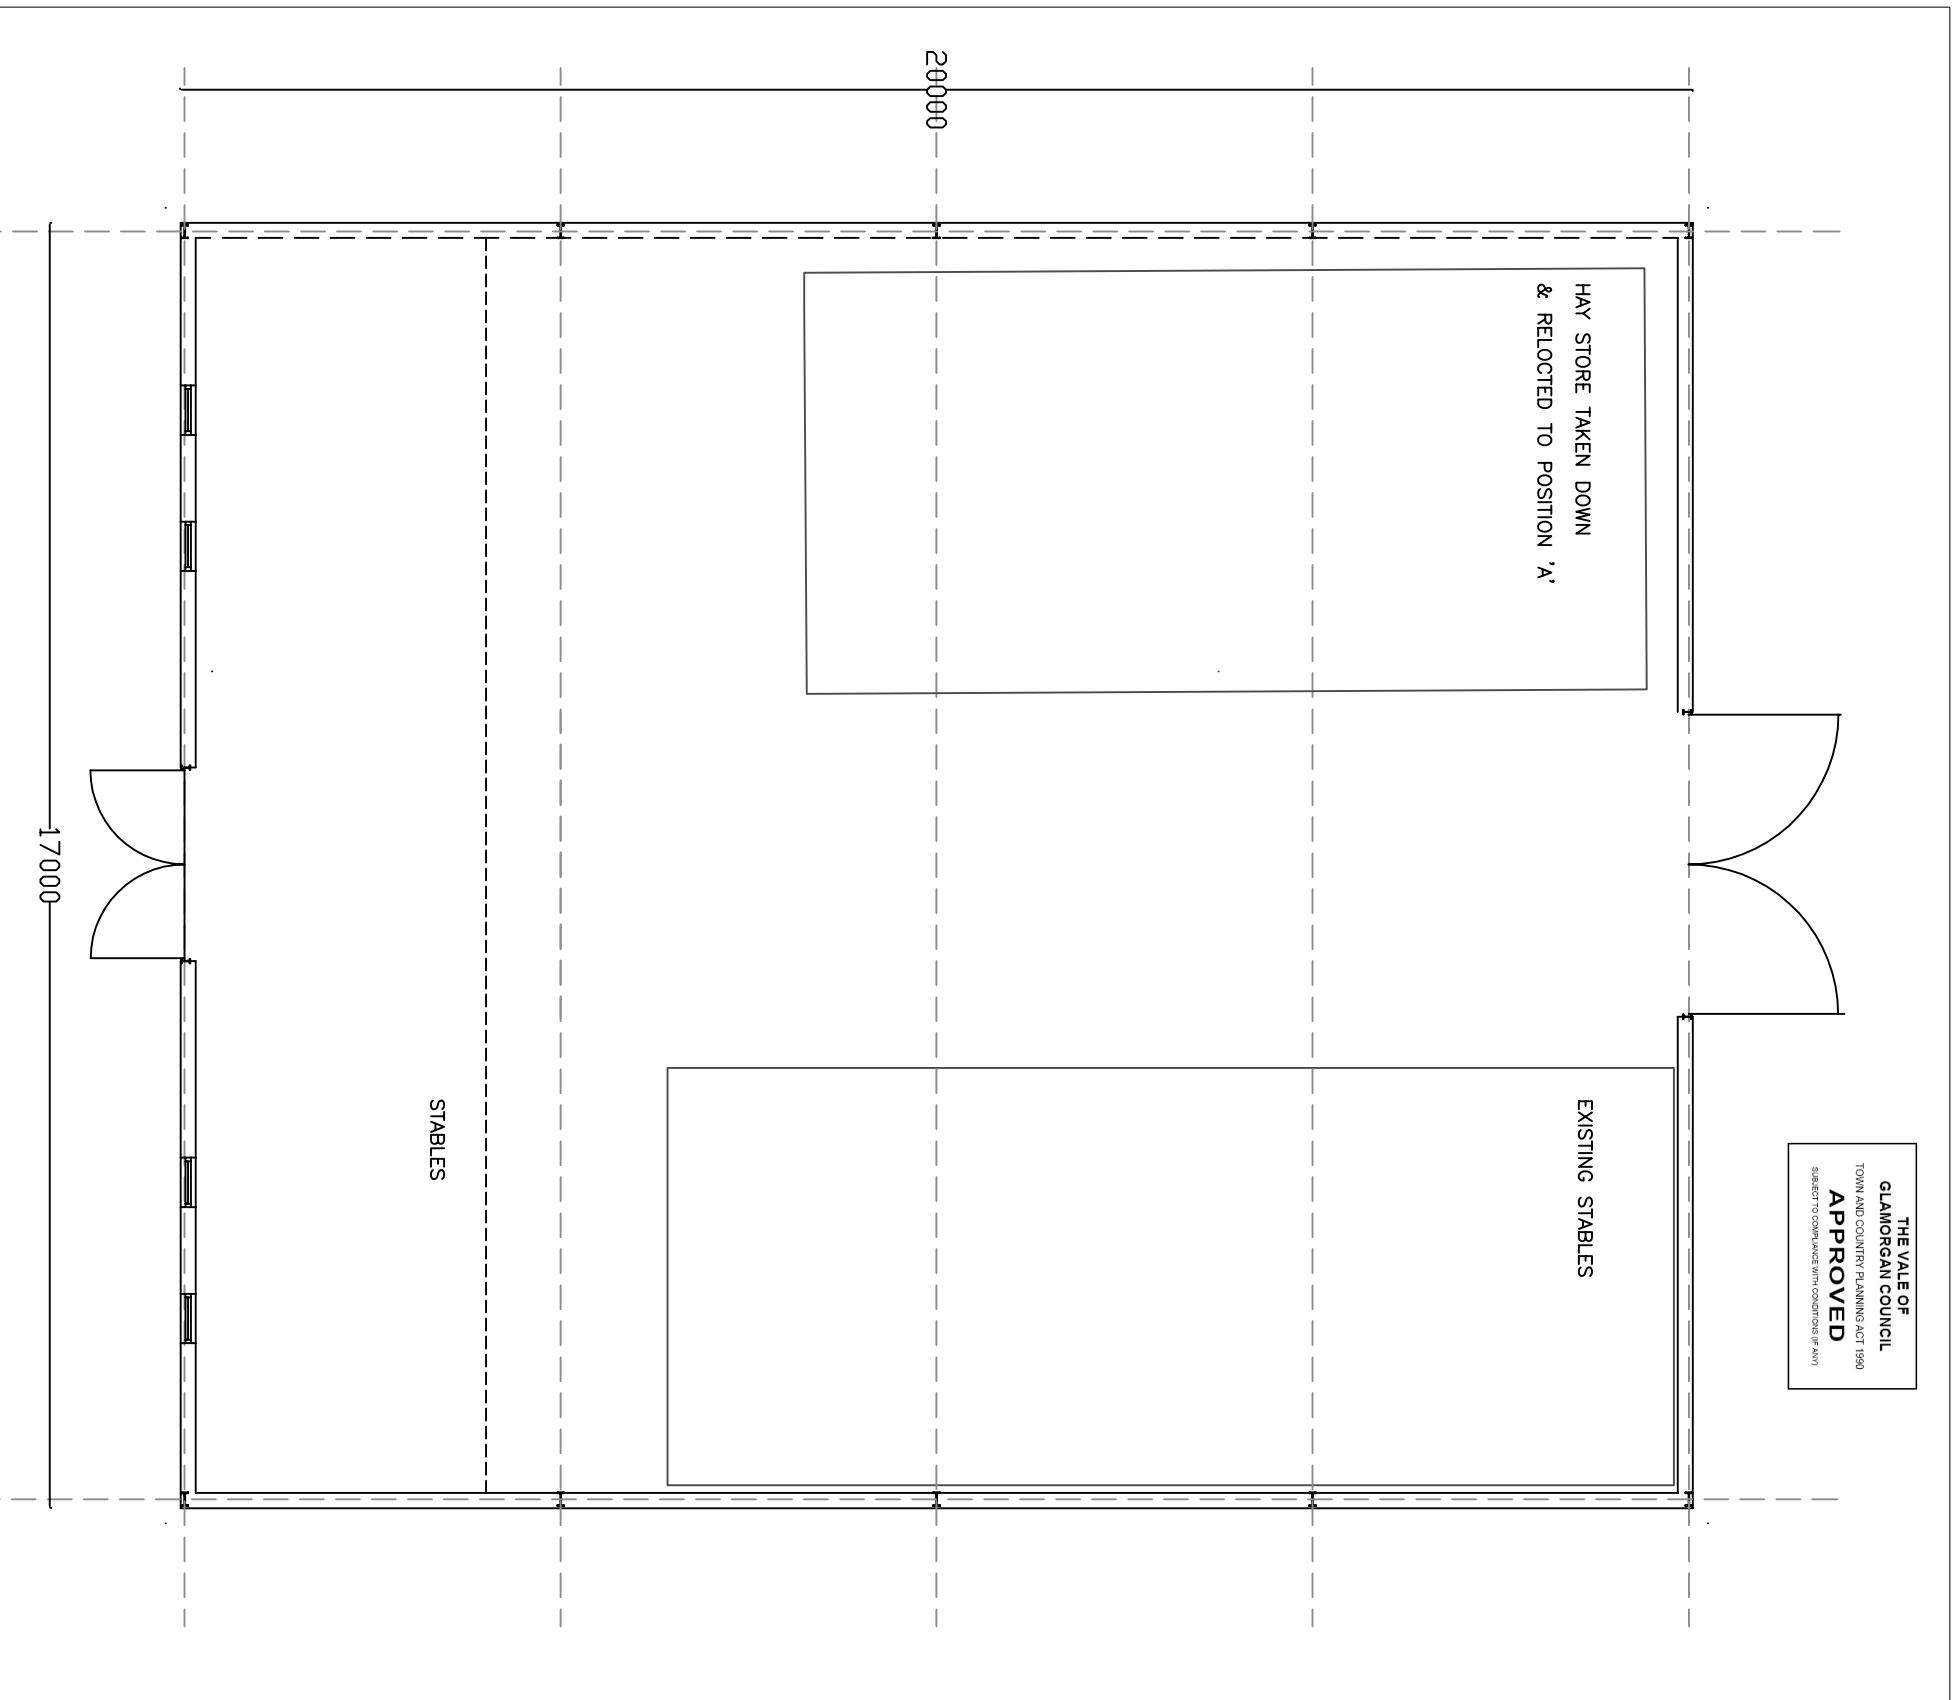

FLOOR PLAN

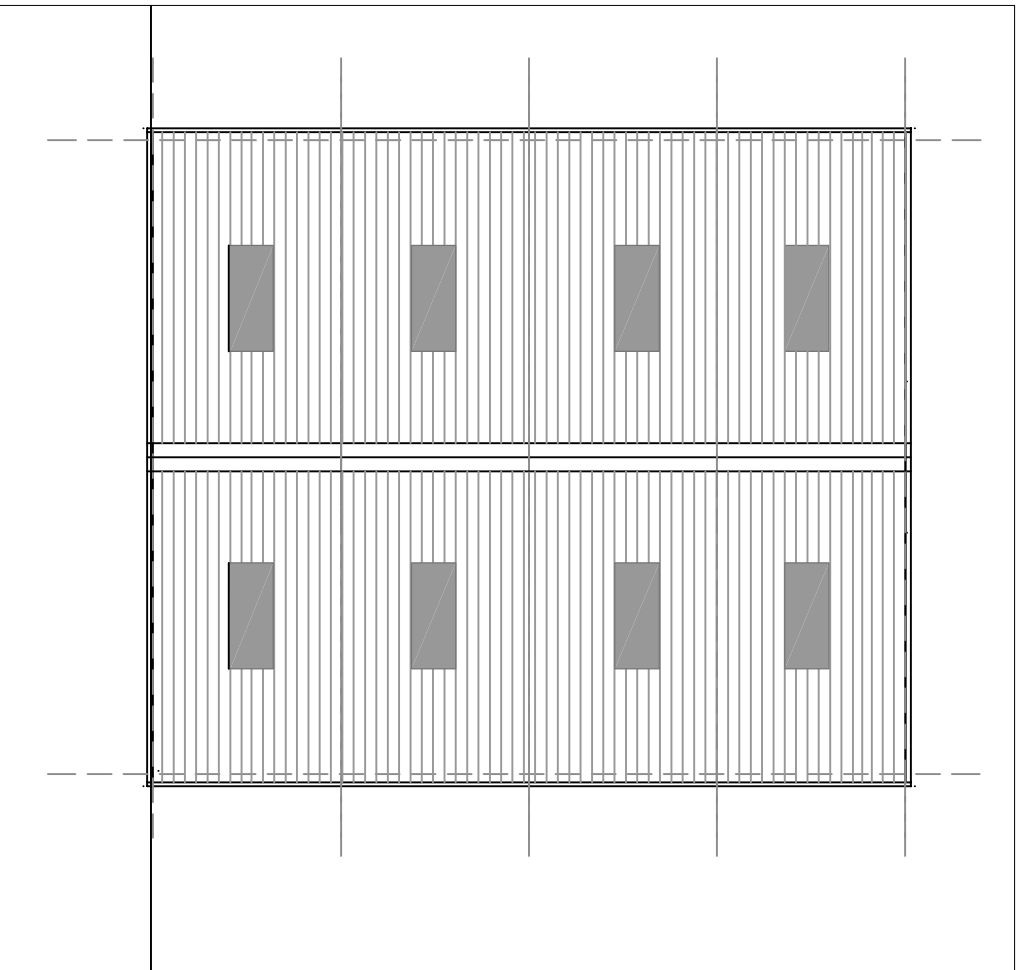

ROOF PLAN

Project Name and Address
NEW BARN
PEN Y BRYN BOTTOM FARM
LLANMAES
VALE OF GLAMORGAN
CF71 7LU

Client R J M .HARRIS	Sheet (PA) 1002
Date JULY 2014	PROPOSED PLANS
Scale 1:100 @ A3	

Architect:
Nick Renwick Chartered Architect
6 Old Hill, Cowbridge
Vale of Glamorgan, CF71 7AH
Tel: 01446 775589