



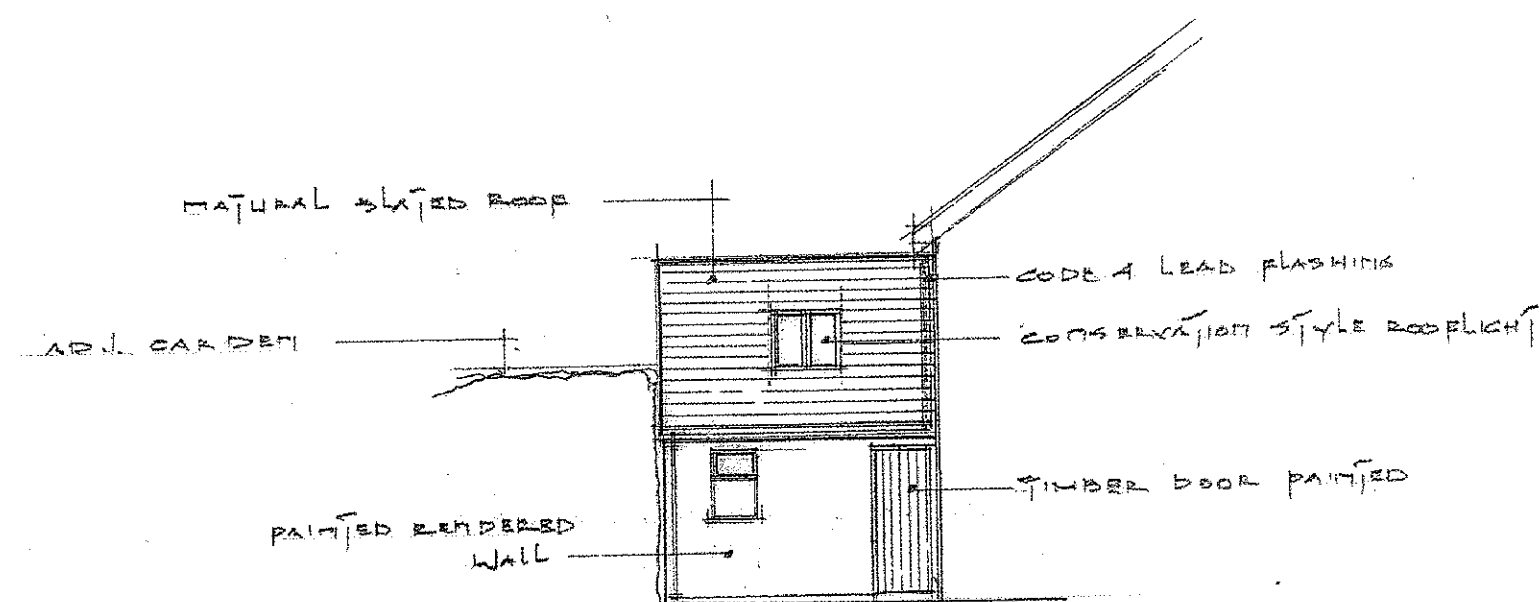


proposed - REAR ELEVATION

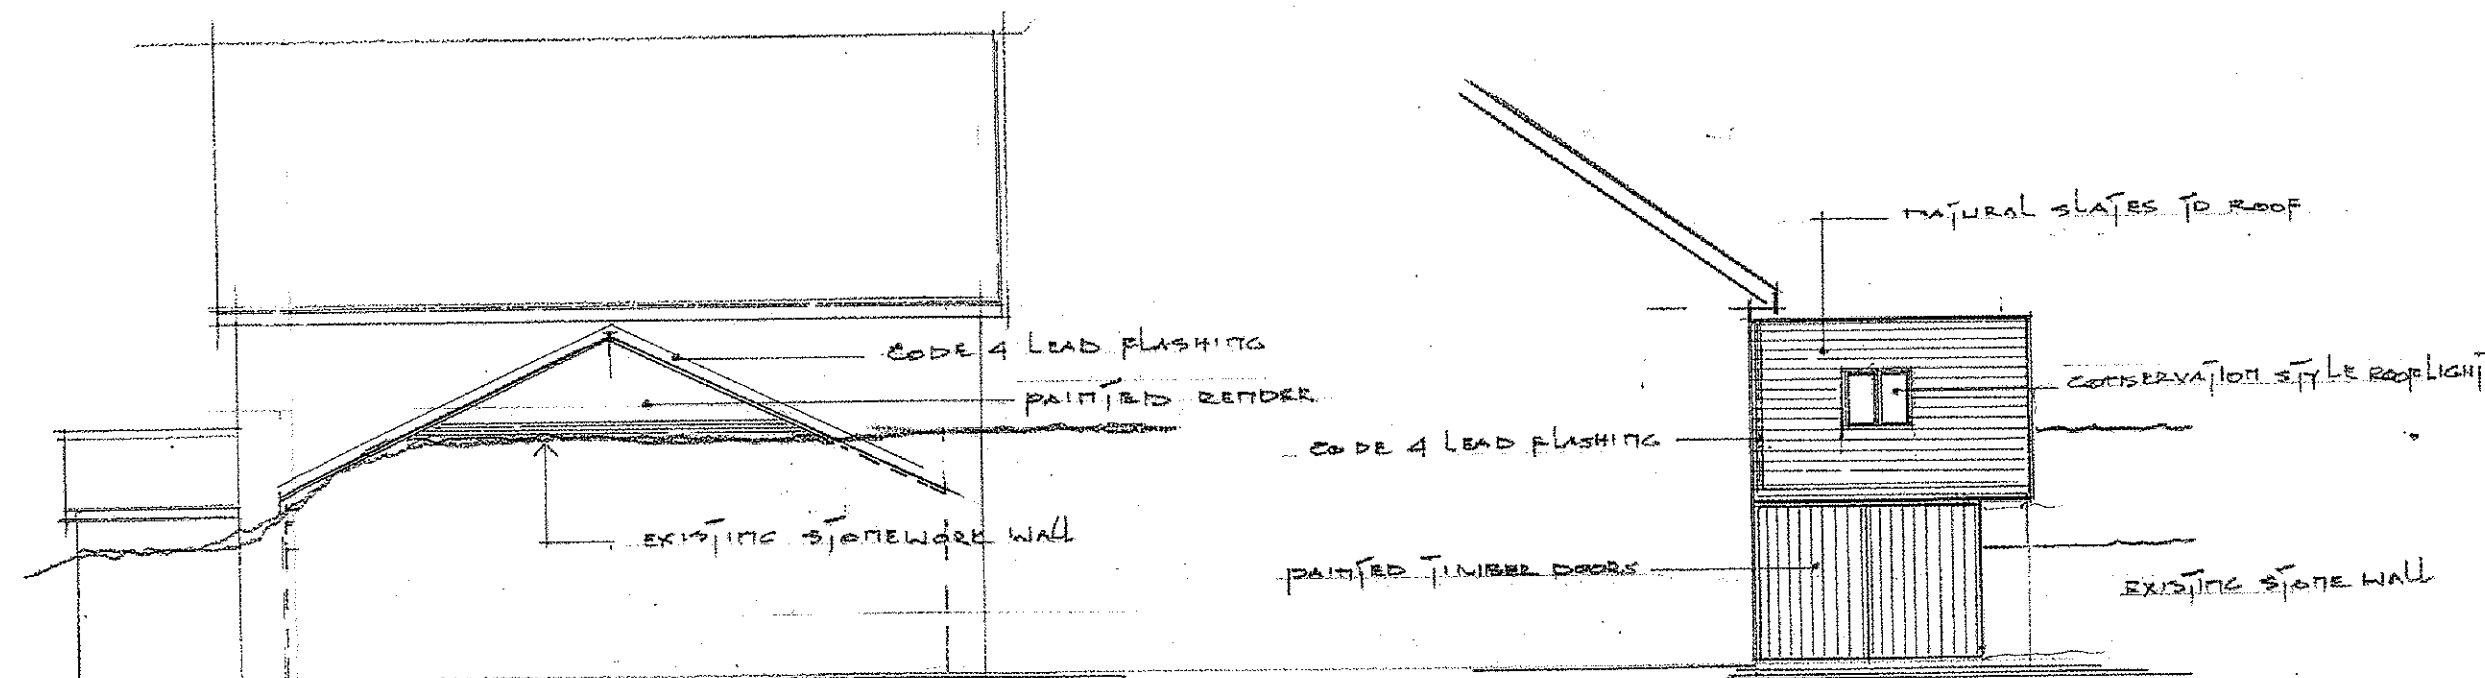


proposed - SIDE ELEVATION

proposed - ELEVATION TO ROAD
scale 1 : 100

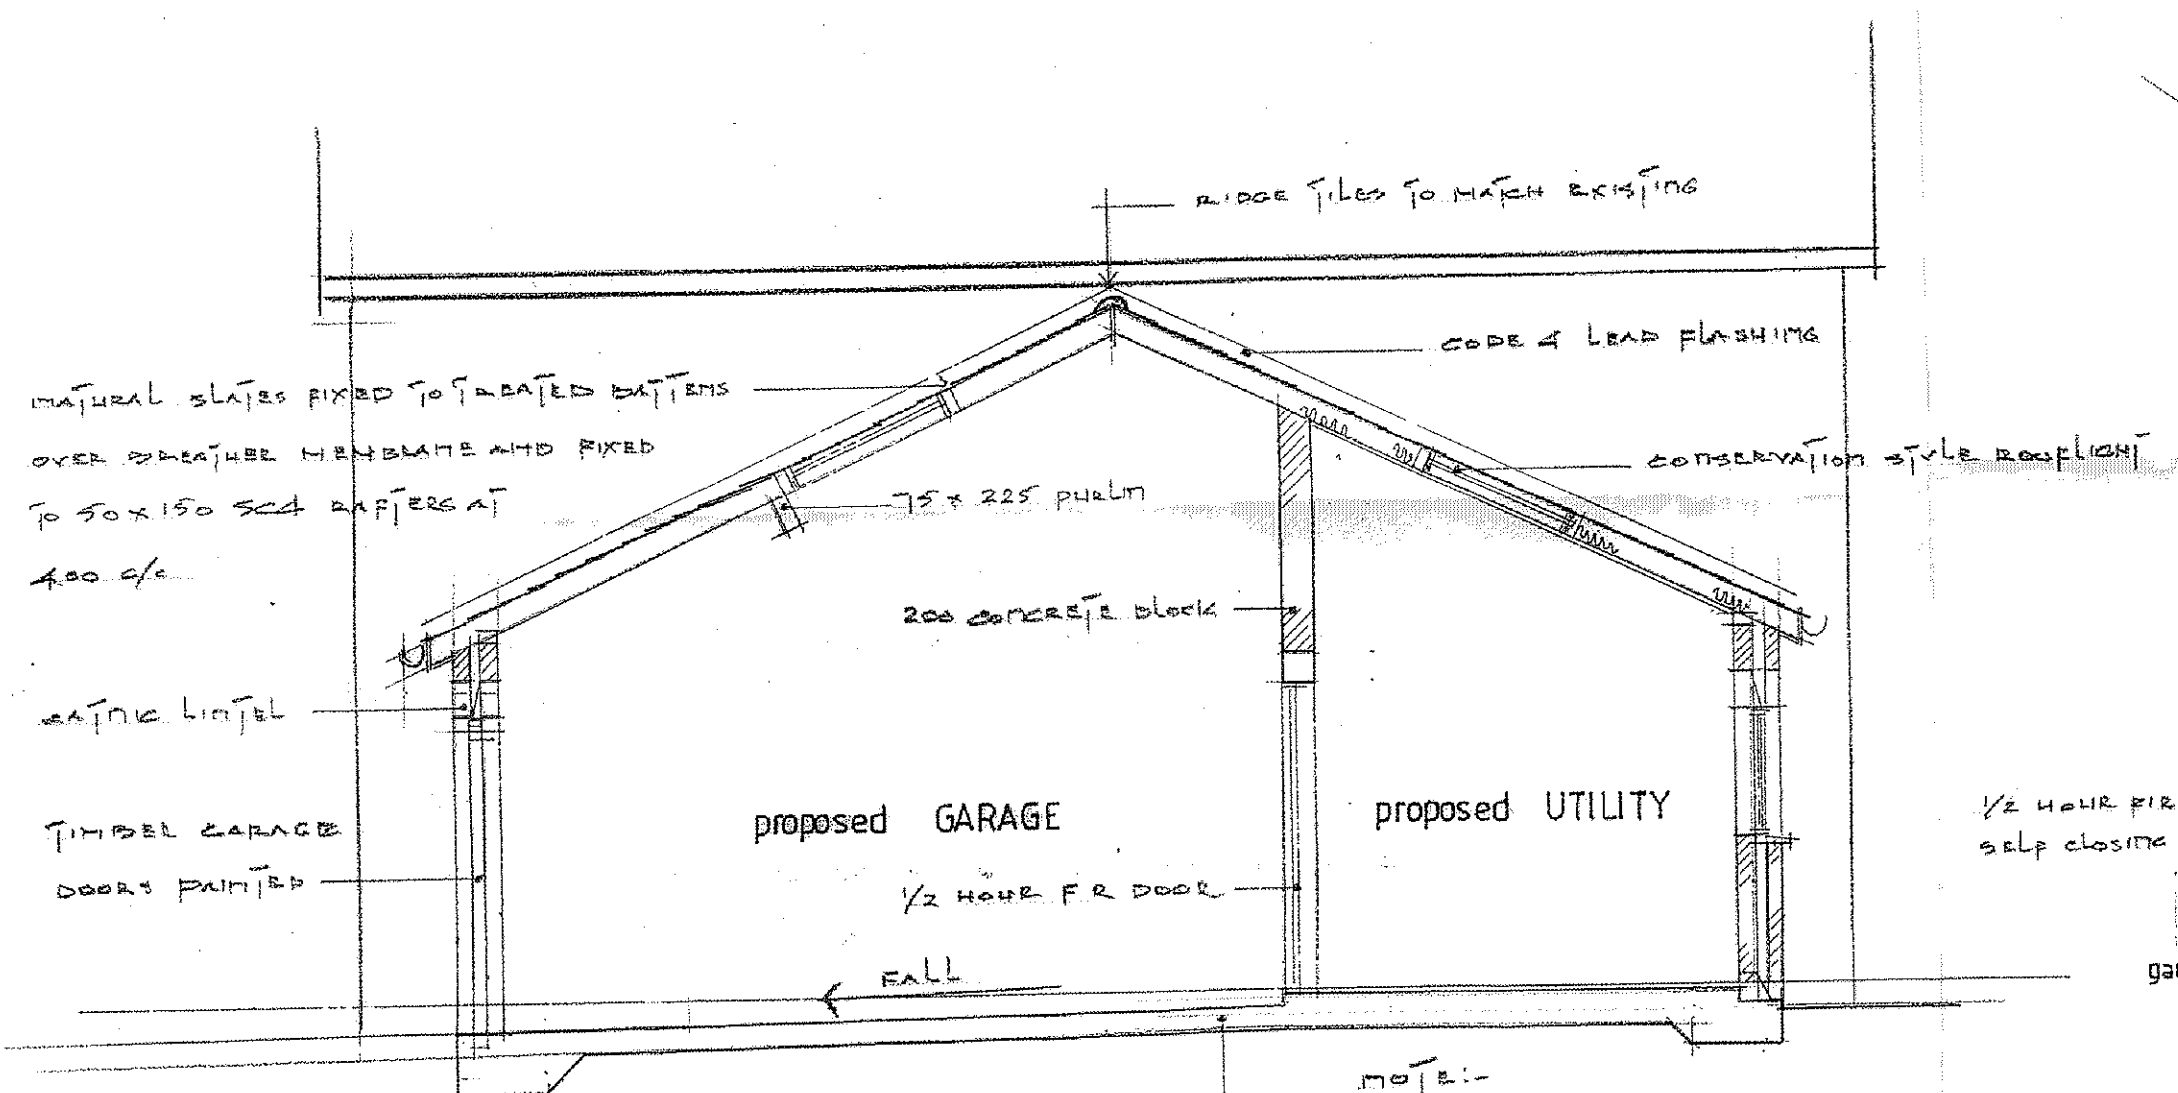


Section A . A

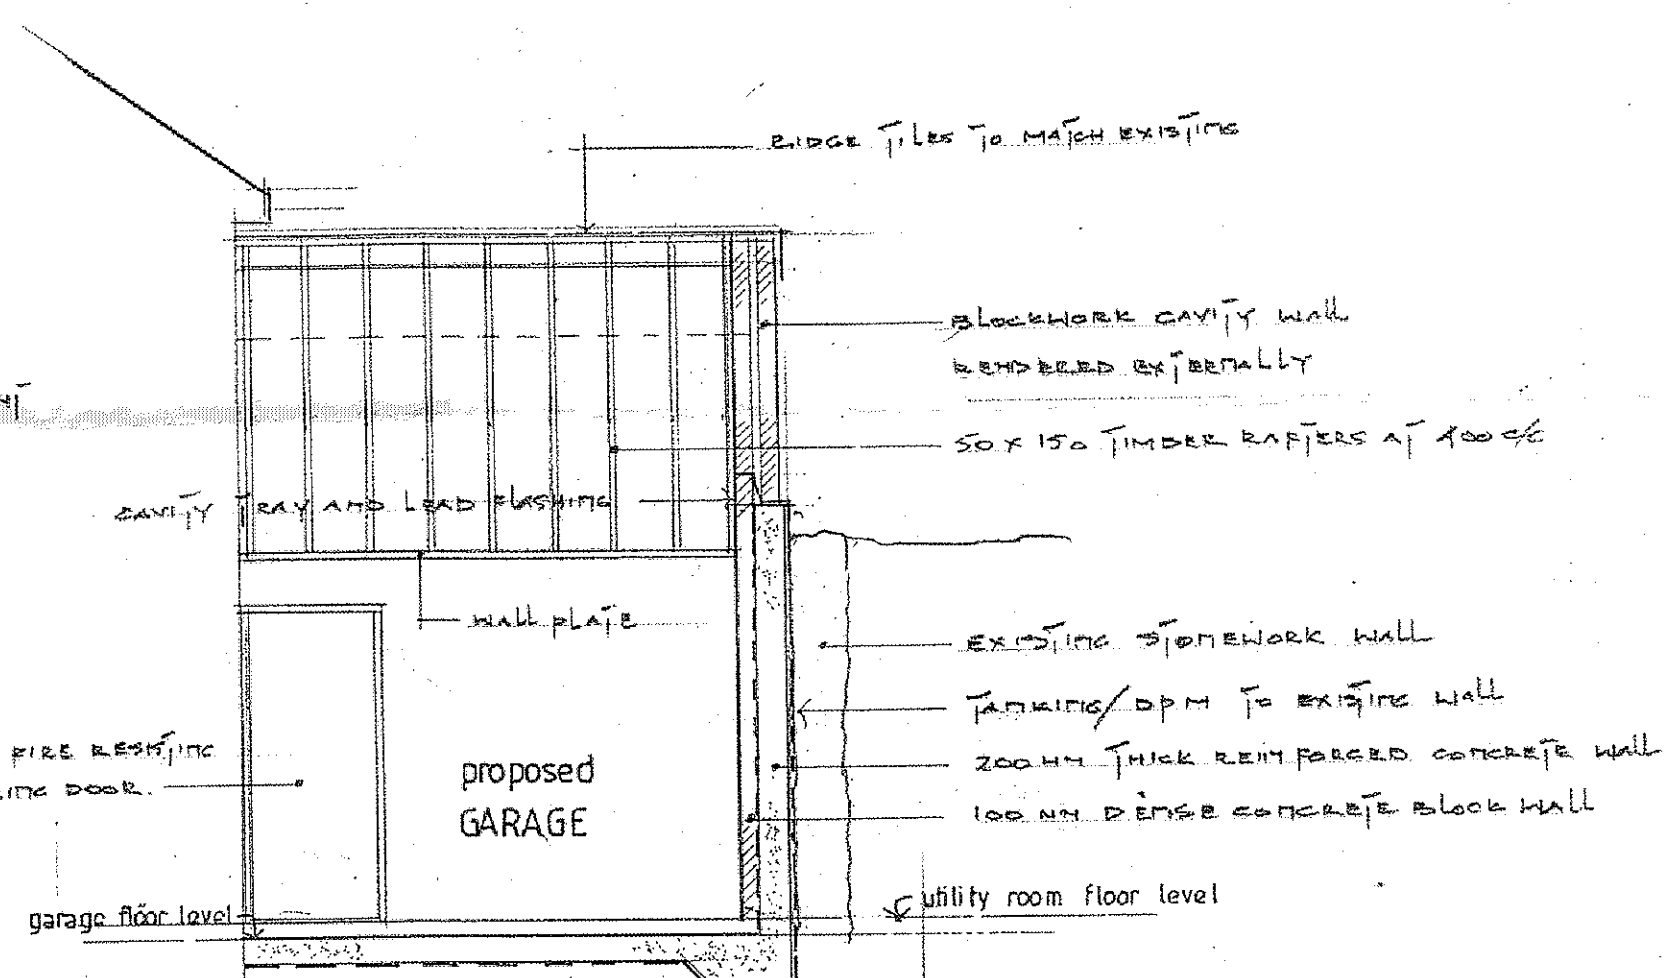

Section B. B

NOTE

The drawings are to be read in conjunction with the "General Specification/Construction notes"

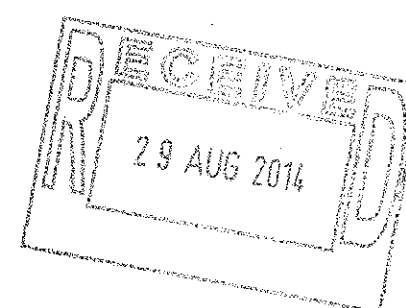

Proposed Single Storey Extension

THE OLD CHAPEL LLYSWORNEY VALE OF GLAMORGAN CF71 7NT

14 01 022FUL