


THE VALE OF
GLAMORGAN COUNCIL
 TOWN AND COUNTRY PLANNING ACT 1990
APPROVED
 SUBJECT TO COMPLIANCE WITH CONDITIONS (IF ANY)

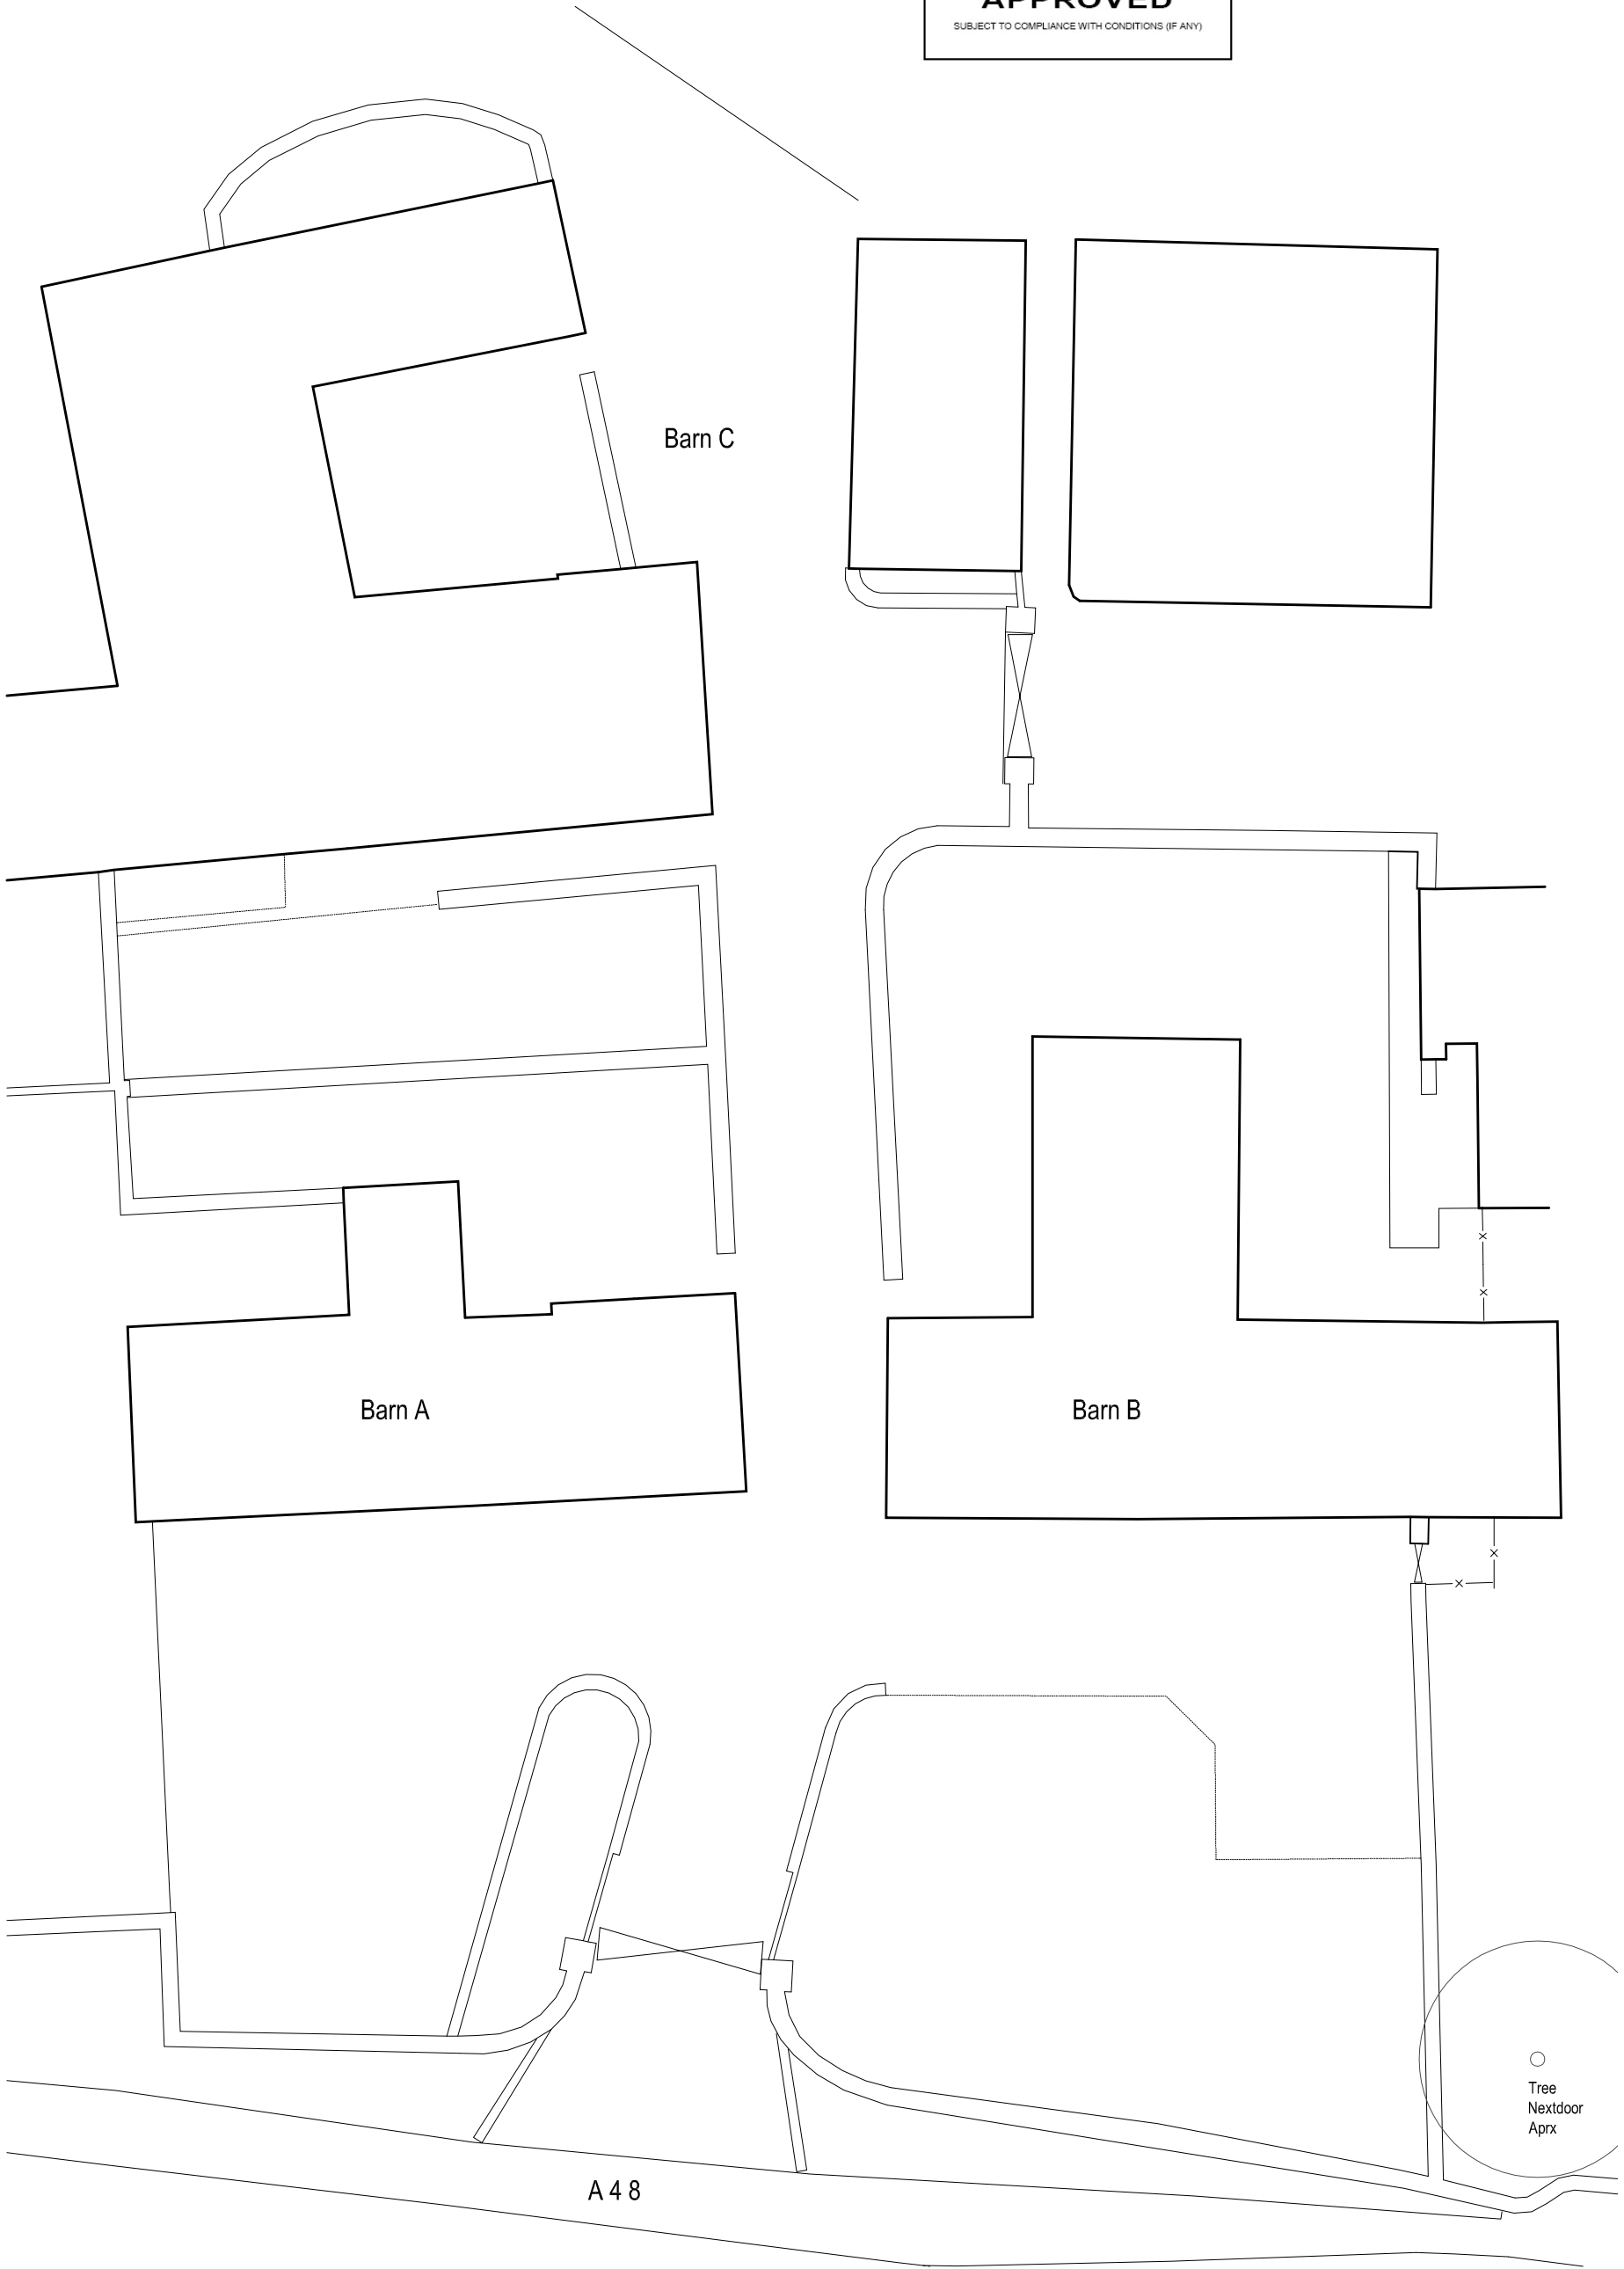

Site Plan - Sheepcourt Barns



PLANNING

Project
 BARN B - BONVILSTON

Drawing Title
 BARN B - EXISTING SITE / BLOCK PLAN

Job No. Drawing No. Rev Scale
 J13/34 P01 - 1: 200 @ A3

CONNECTIONSDESIGN
 ARCHITECTURE & INTERIORS

21 Penline Road Whitchurch Cardiff CF14 2AA Tel. : 029 2062 6521 Fax : 029 2062 8800
 E-Mail : office@connections-design.co.uk