


THE VALE OF
GLAMORGAN COUNCIL
TOWN AND COUNTRY PLANNING ACT 1990
APPROVED
SUBJECT TO COMPLIANCE WITH CONDITIONS (IF ANY)

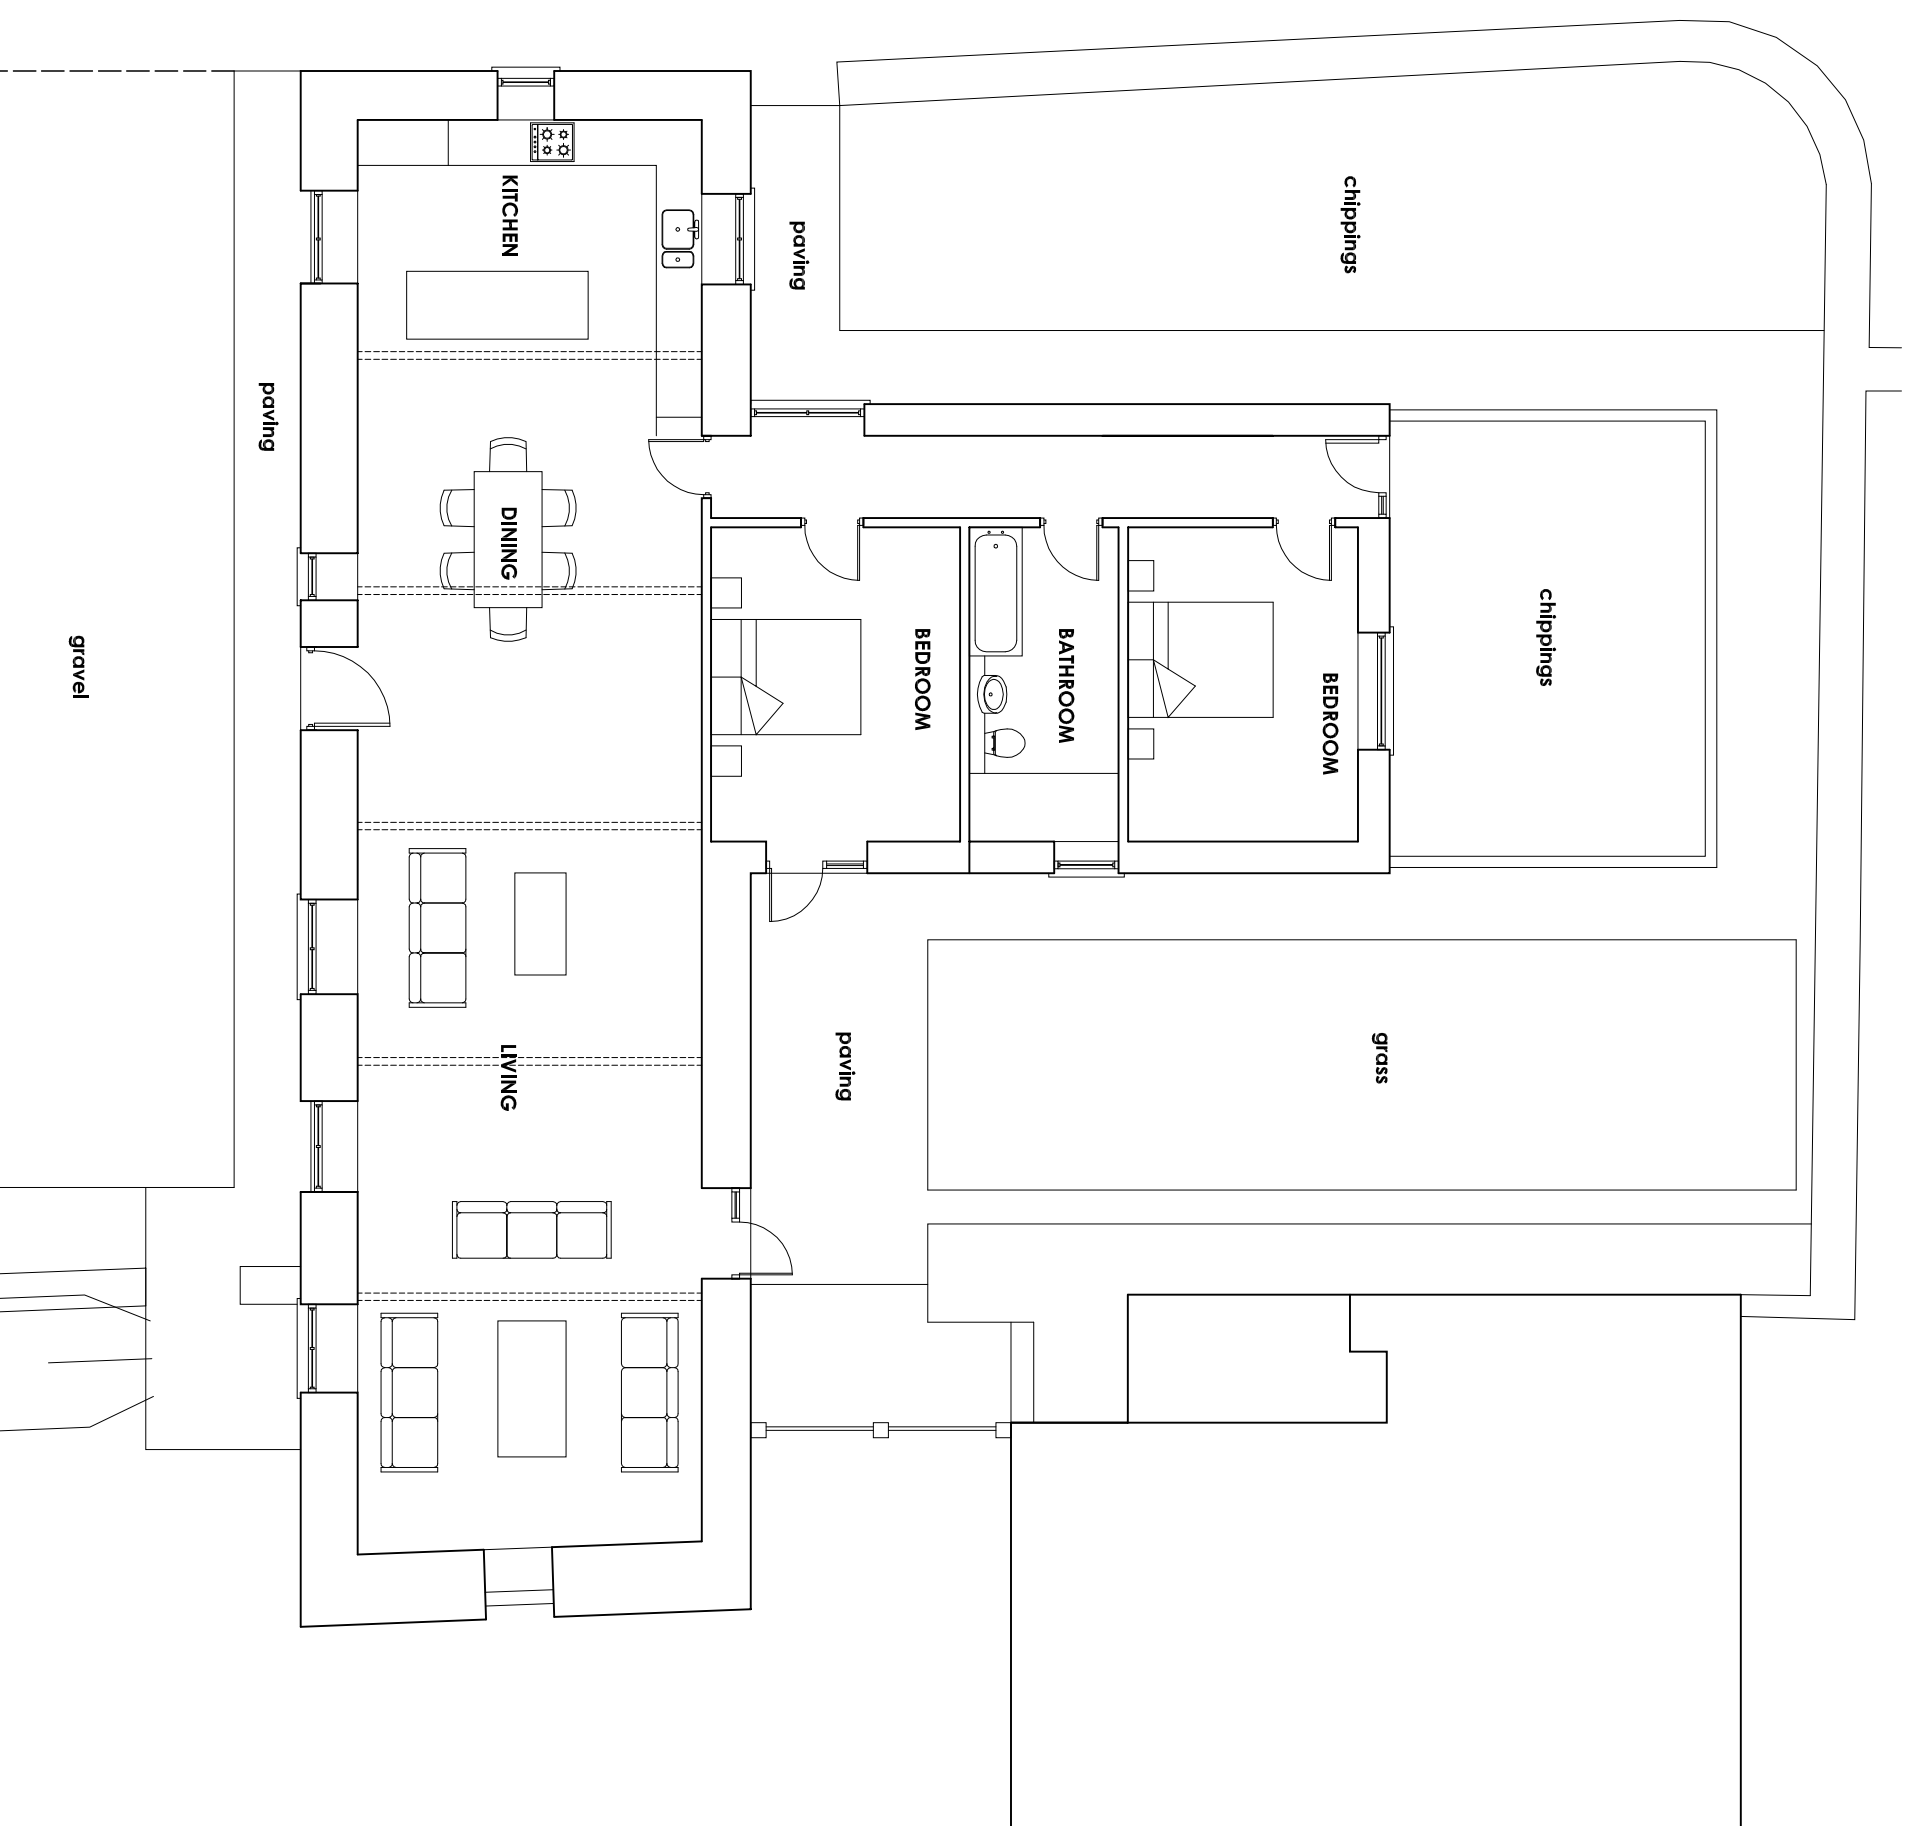

PLANNING

Project
BARN B - BONVILSTON

Drawing Title
BARN B - EXISTING GROUND FLOOR PLAN

Job No. J1334
Drawing No. P02
Rev Scale 1:100 @ A3

CONNECTIONSDESIGN

ARCHITECTURE & INTERIORS
21 Penlline Road Whitechurch Cardiff CF14 2AA Tel: 029 2062 6521 Fax: 029 2062 8800
E-Mail: office@connections-design.co.uk