
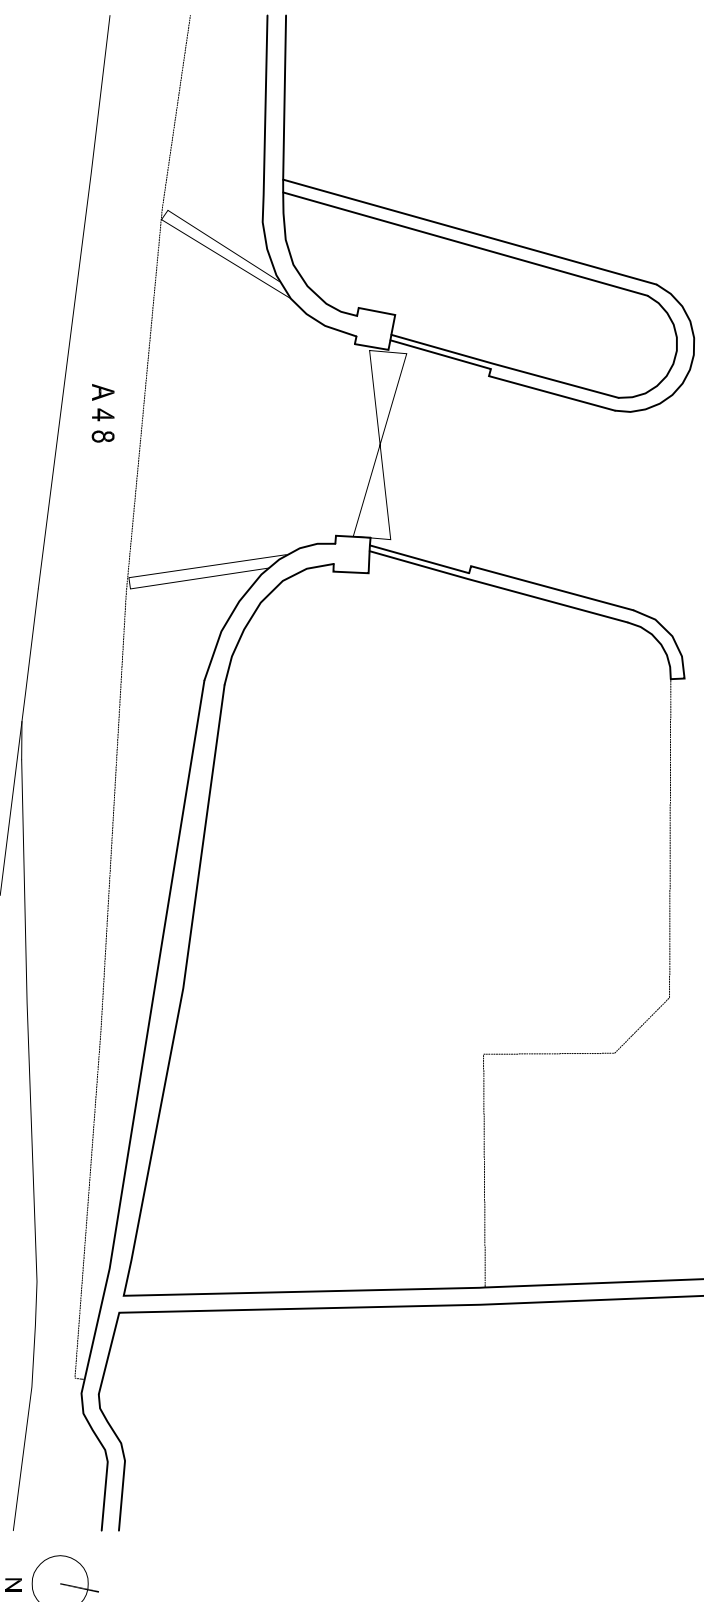


**THE VALE OF
GLAMORGAN COUNCIL**
TOWN AND COUNTRY PLANNING ACT 1990
APPROVED
SUBJECT TO COMPLIANCE WITH CONDITIONS (IF ANY)

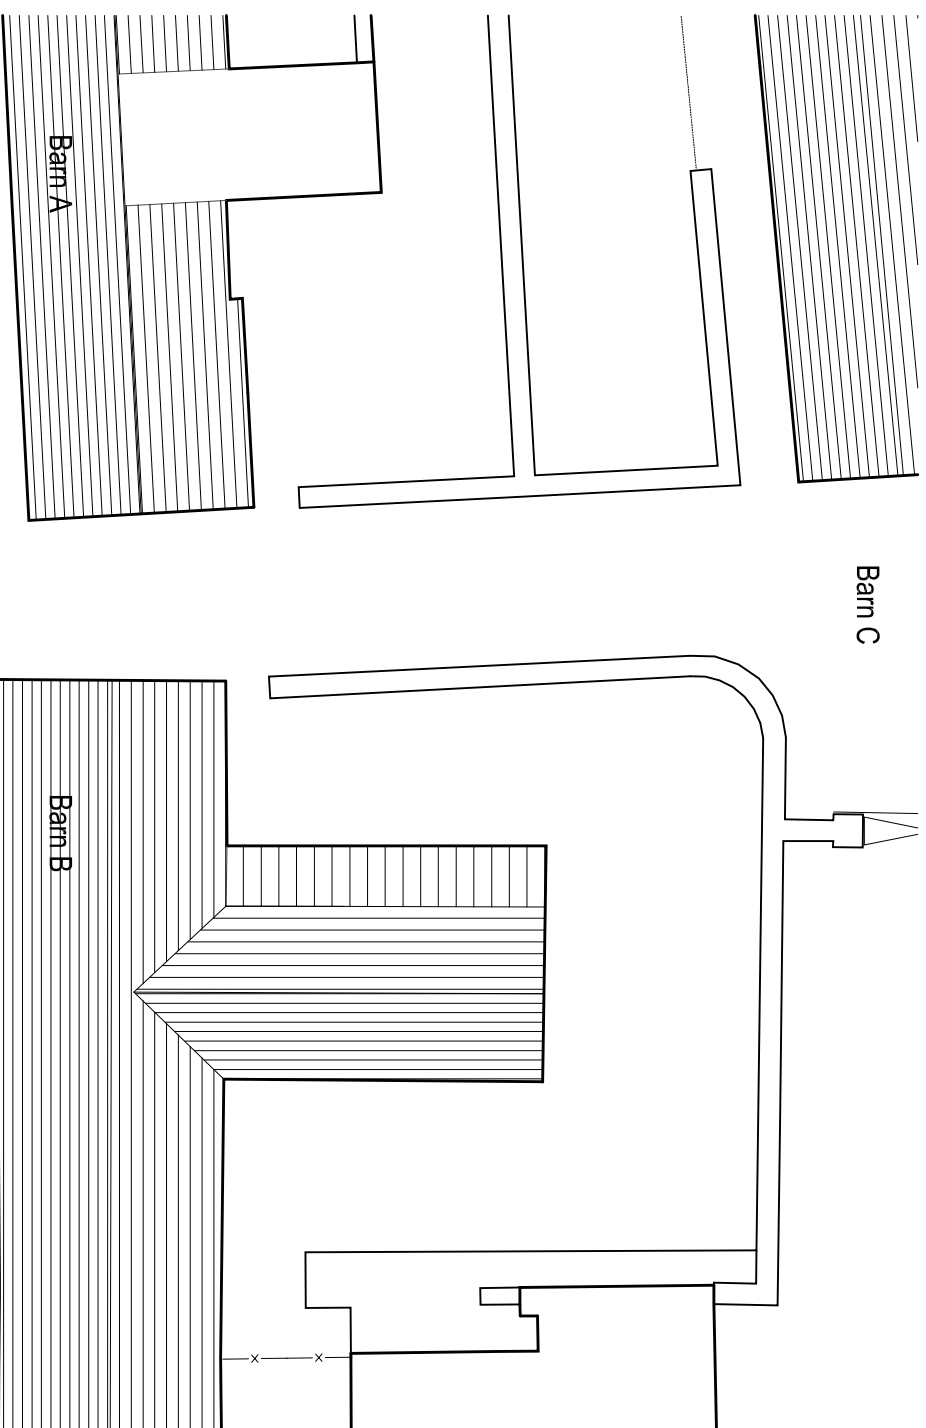

PLANNING

Project
BARN B - BONVILSTON

Drawing Title
BARN B - EXISTING SITE AND ROOF PLAN

Job No. Drawing No. Rev Scale
J13/34 P05 - 1:200 @ A3

CONNECTIONSDESIGN

ARCHITECTURE & INTERIORS

21 Penlline Road Whitechurch Cardiff CF14 2AA Tel: 029 2062 5521 Fax: 029 2062 8800
E-Mail: office@connections-design.co.uk