


**THE VALE OF  
GLAMORGAN COUNCIL**

TOWN AND COUNTRY PLANNING ACT 1990

**APPROVED**

SUBJECT TO COMPLIANCE WITH CONDITIONS (IF ANY)

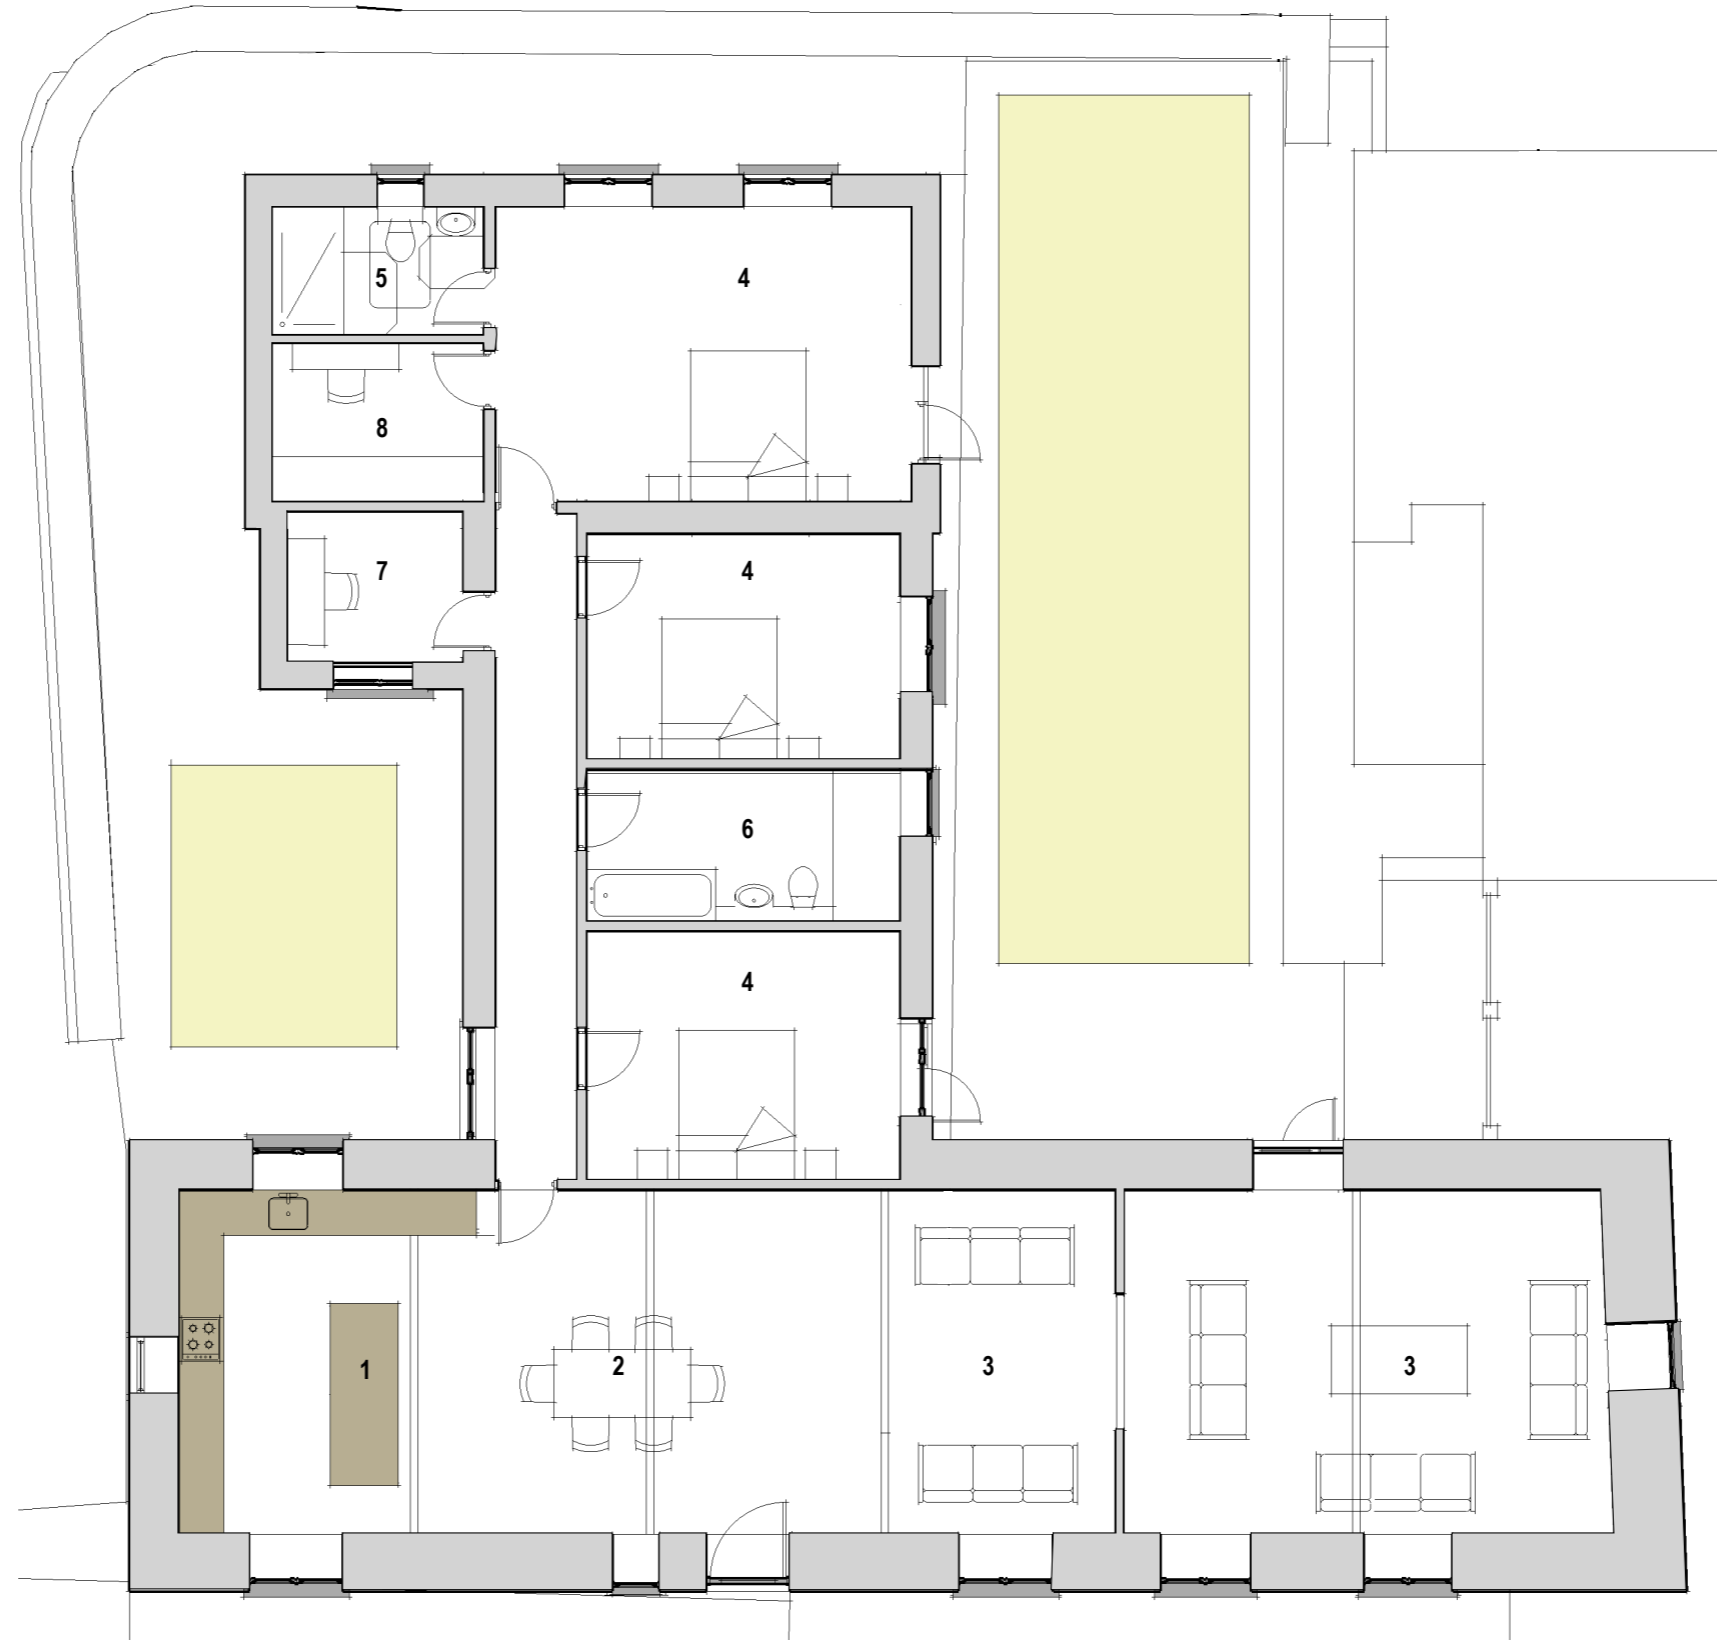

Ground Floor Plan

- 1 Kitchen
- 2 Dining Room
- 3 Lounge
- 4 Bedroom
- 5 En Suite
- 6 Bathroom
- 7 Study
- 8 Dressing Room

Rev C Study location amended 26 08 14  
 Rev B Study location amended 20 08 14  
 Rev A Dressing room wall added 05 08 14

**PLANNING**

Project	Drawing Title	Job Num.	Drawing Num.	Rev	Scale
Barn B	Proposed Plans	J13/34	P06	C	1:100 @ A3

**CONNECTIONS DESIGN**

ARCHITECTURE & INTERIORS

21 Penline Road Whitchurch Cardiff CF14 2AA Tel. : 02920 626 521 Fax : 02920 628 800 E-Mail : office.connections-design.co.uk