


Ground Floor Plan

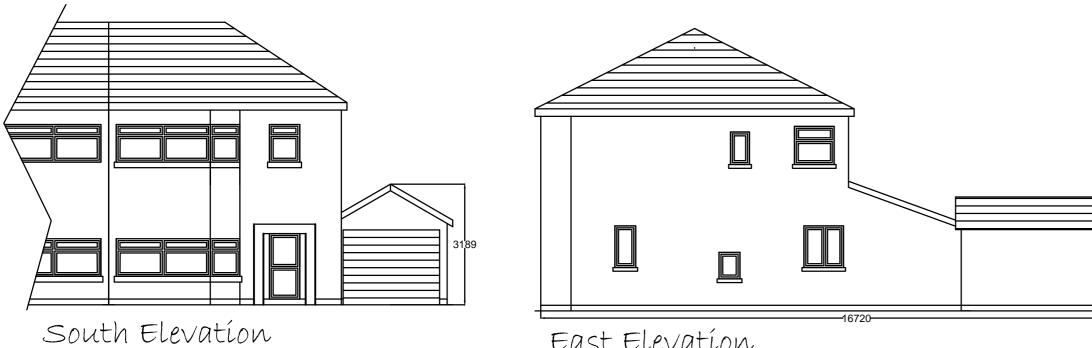

East Elevation

Please note: Although every effort has been taken to ensure these plans are dimensionally accurate, always use readings and measurements taken on site.

All measurements in millimeters

Síte Plan Scale 1:500

Client: Mr. A. Evans

Scale: Plans - 1:50

Drawn by: W. James

Date: 01/08/2014

Plans

11 Oakfield Road, Barry

Title: Existing Elevations &

Elevations - 1:100


1

James Building

Surveying, Design, Working Drawings 19 Porthkerry Road Rhoose, CF62 3HE 07715985702

James@Jamesbuilding design.con www.Jamesbuildingdesign.com

Design

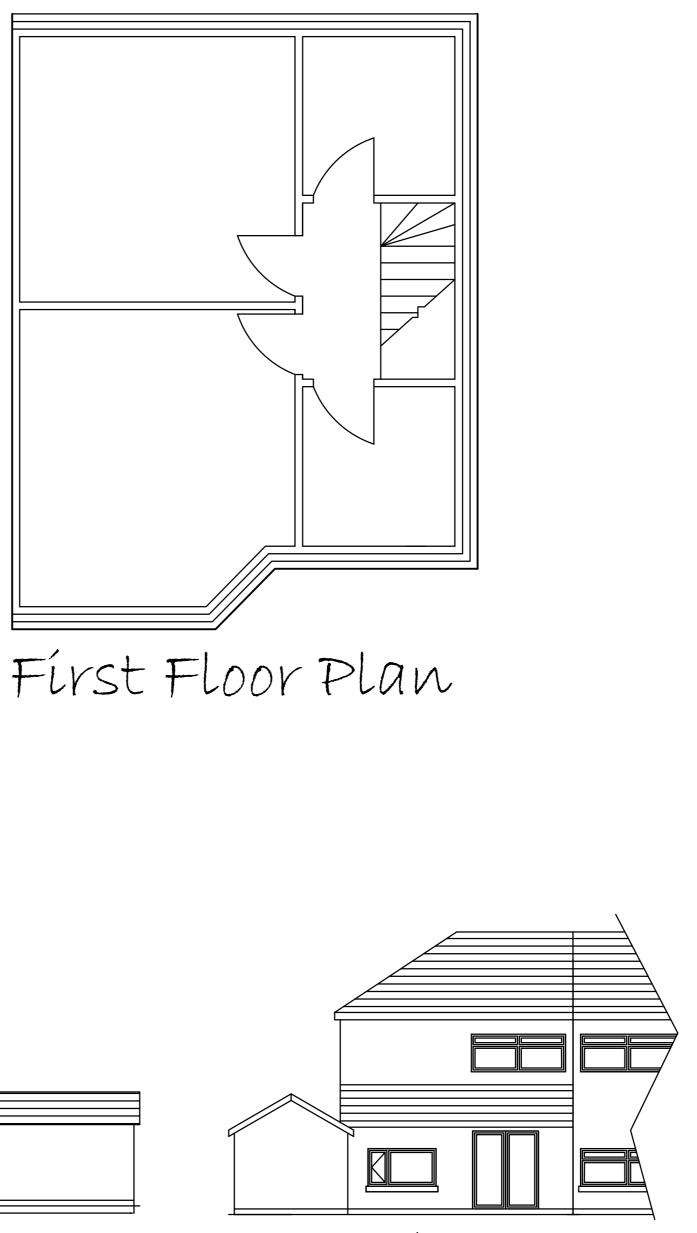

North Elevation