


REFUSED

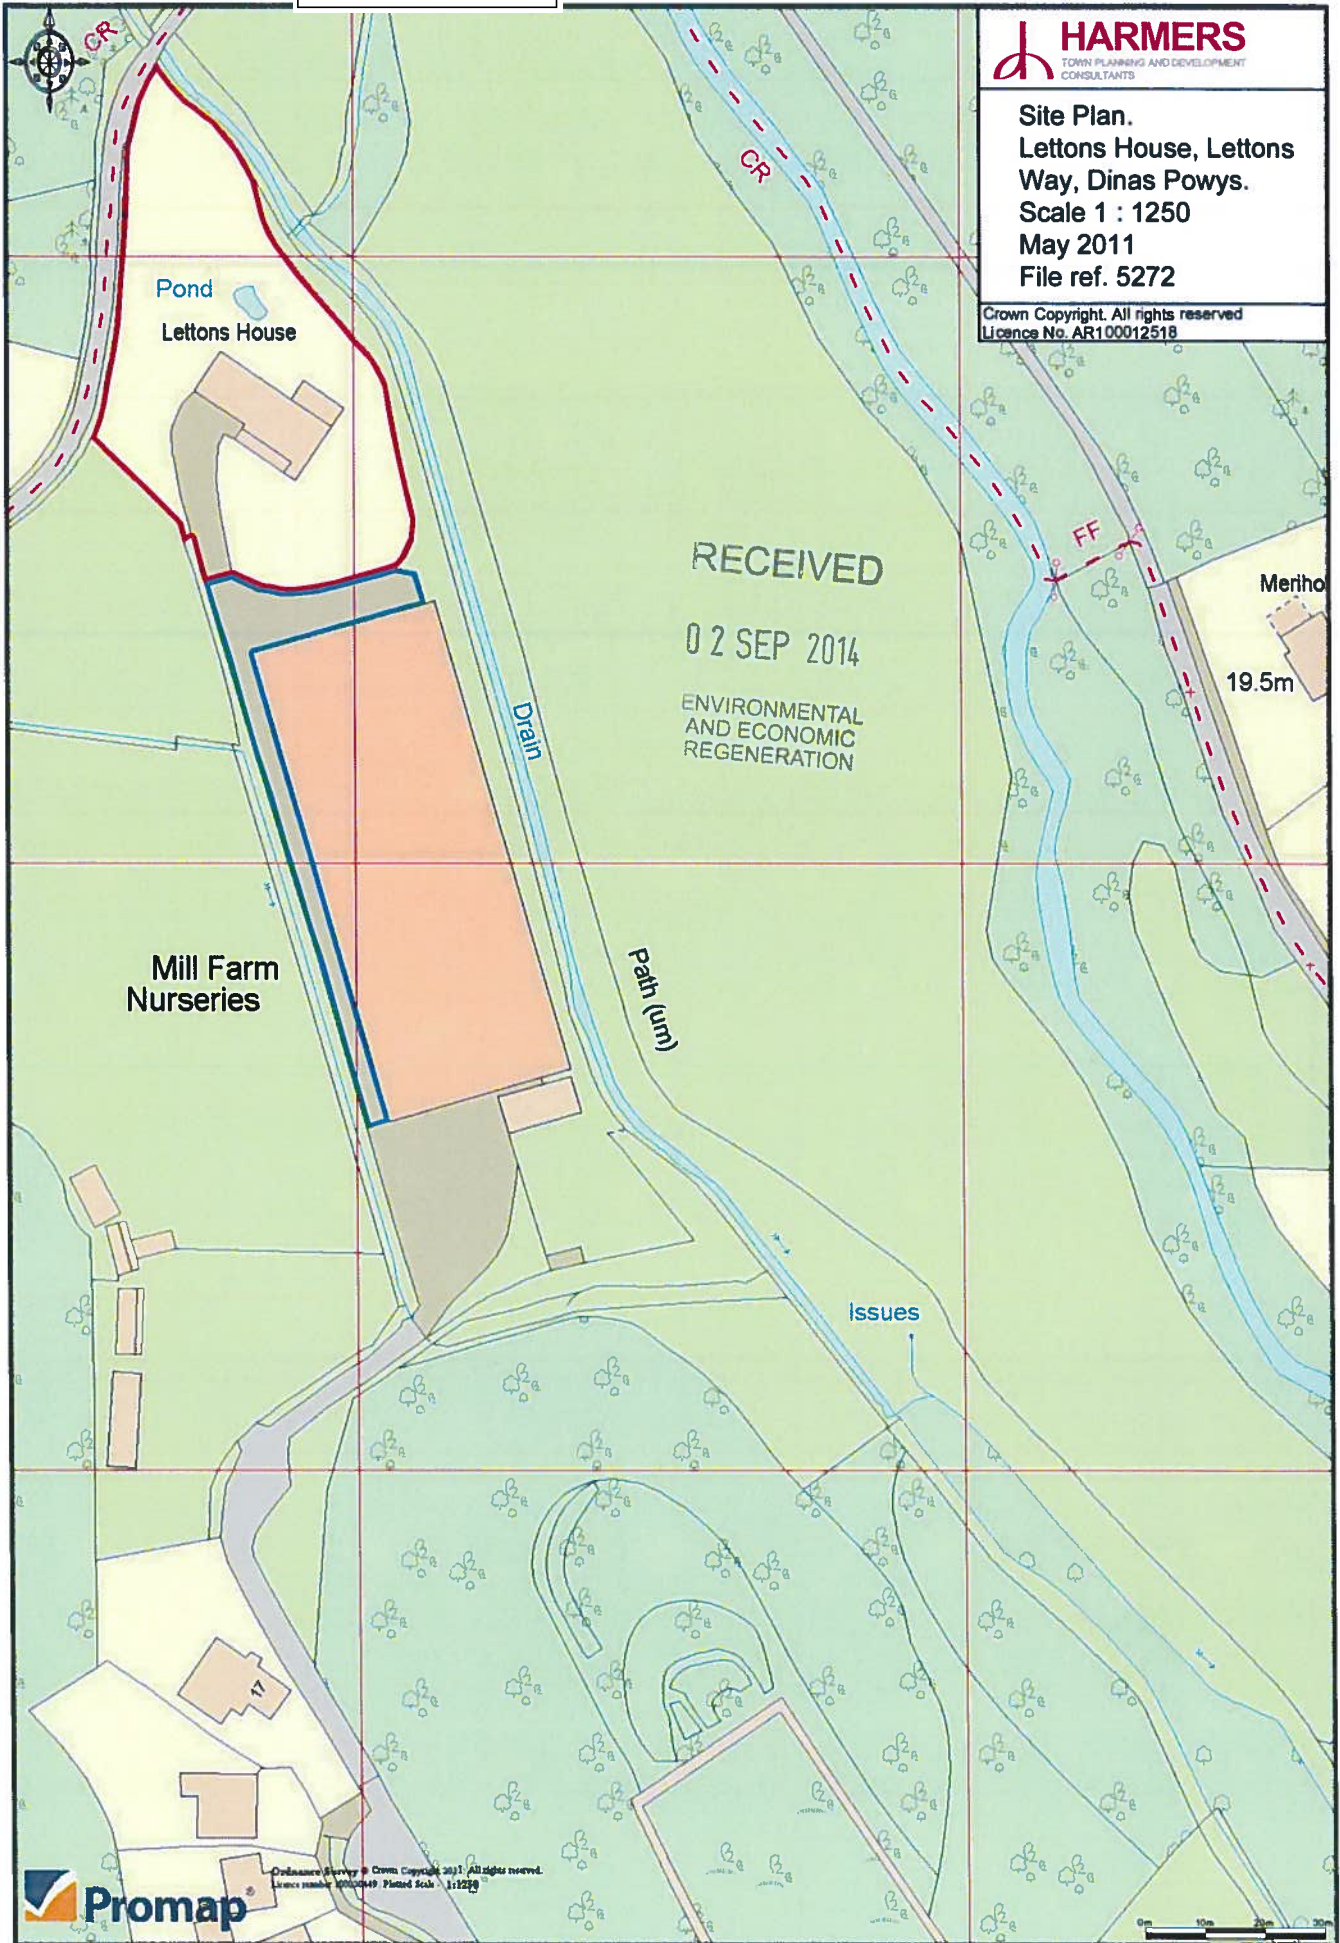

Site Plan.
Lettons House, Lettons
Way, Dinas Powys.
Scale 1 : 1250
May 2011
File ref. 5272

Crown Copyright. All rights reserved
Licence No. AR100012518



RECEIVED
02 SEP 2014
ENVIRONMENTAL
AND ECONOMIC
REGENERATION

1401033FUL

