




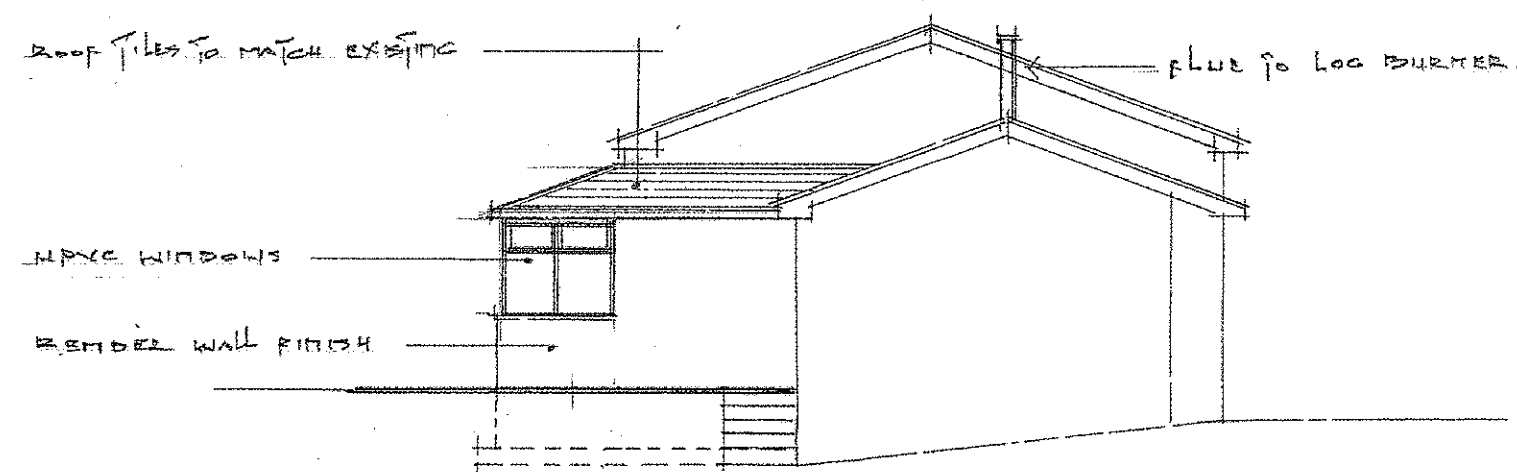


SIDE ELEVATION - scale 100

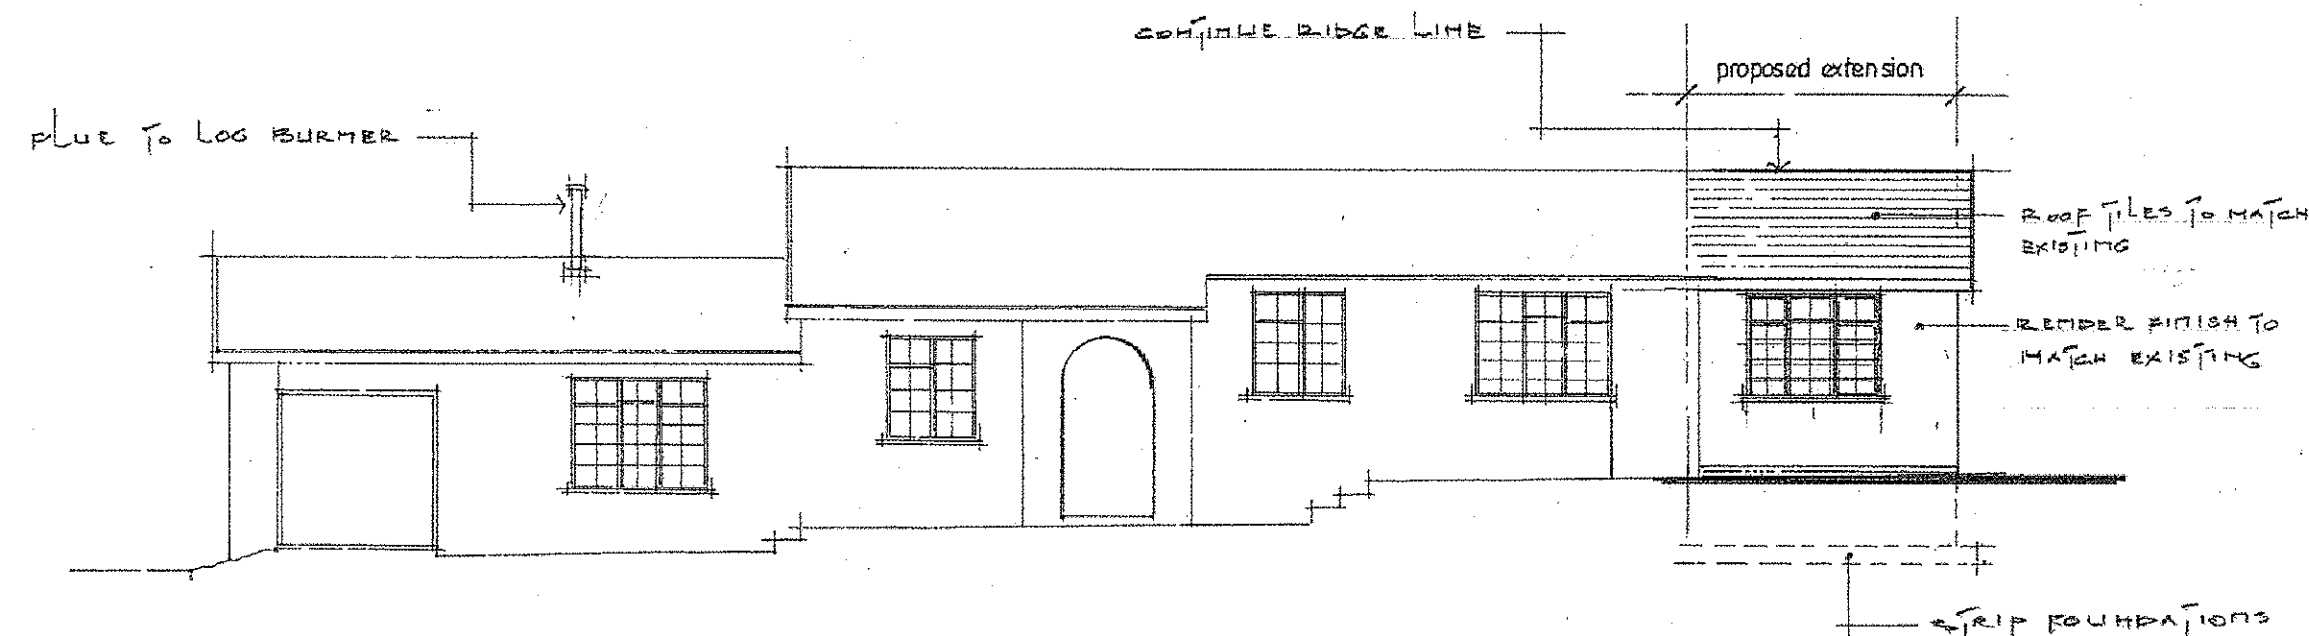

FRONT ELEVATION - proposed
scale 1:100

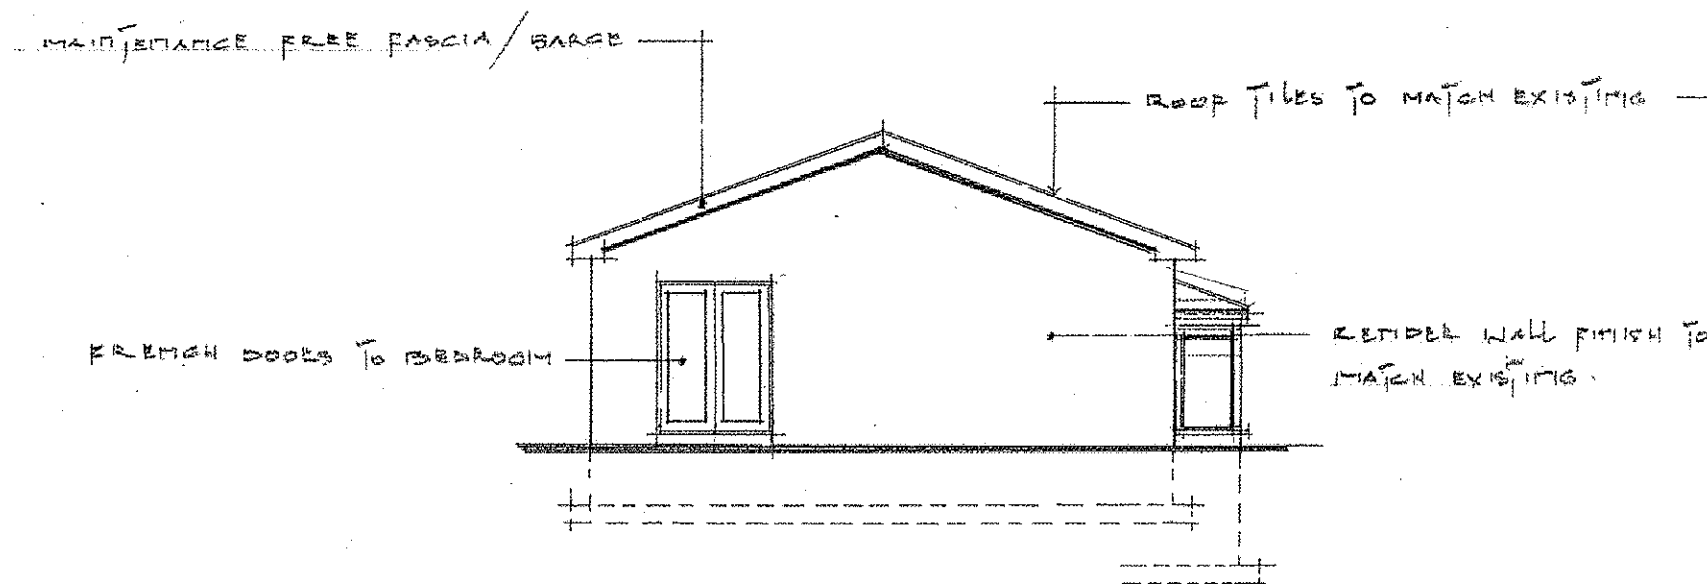

SIDE ELEVATION - proposed
scale 1:100

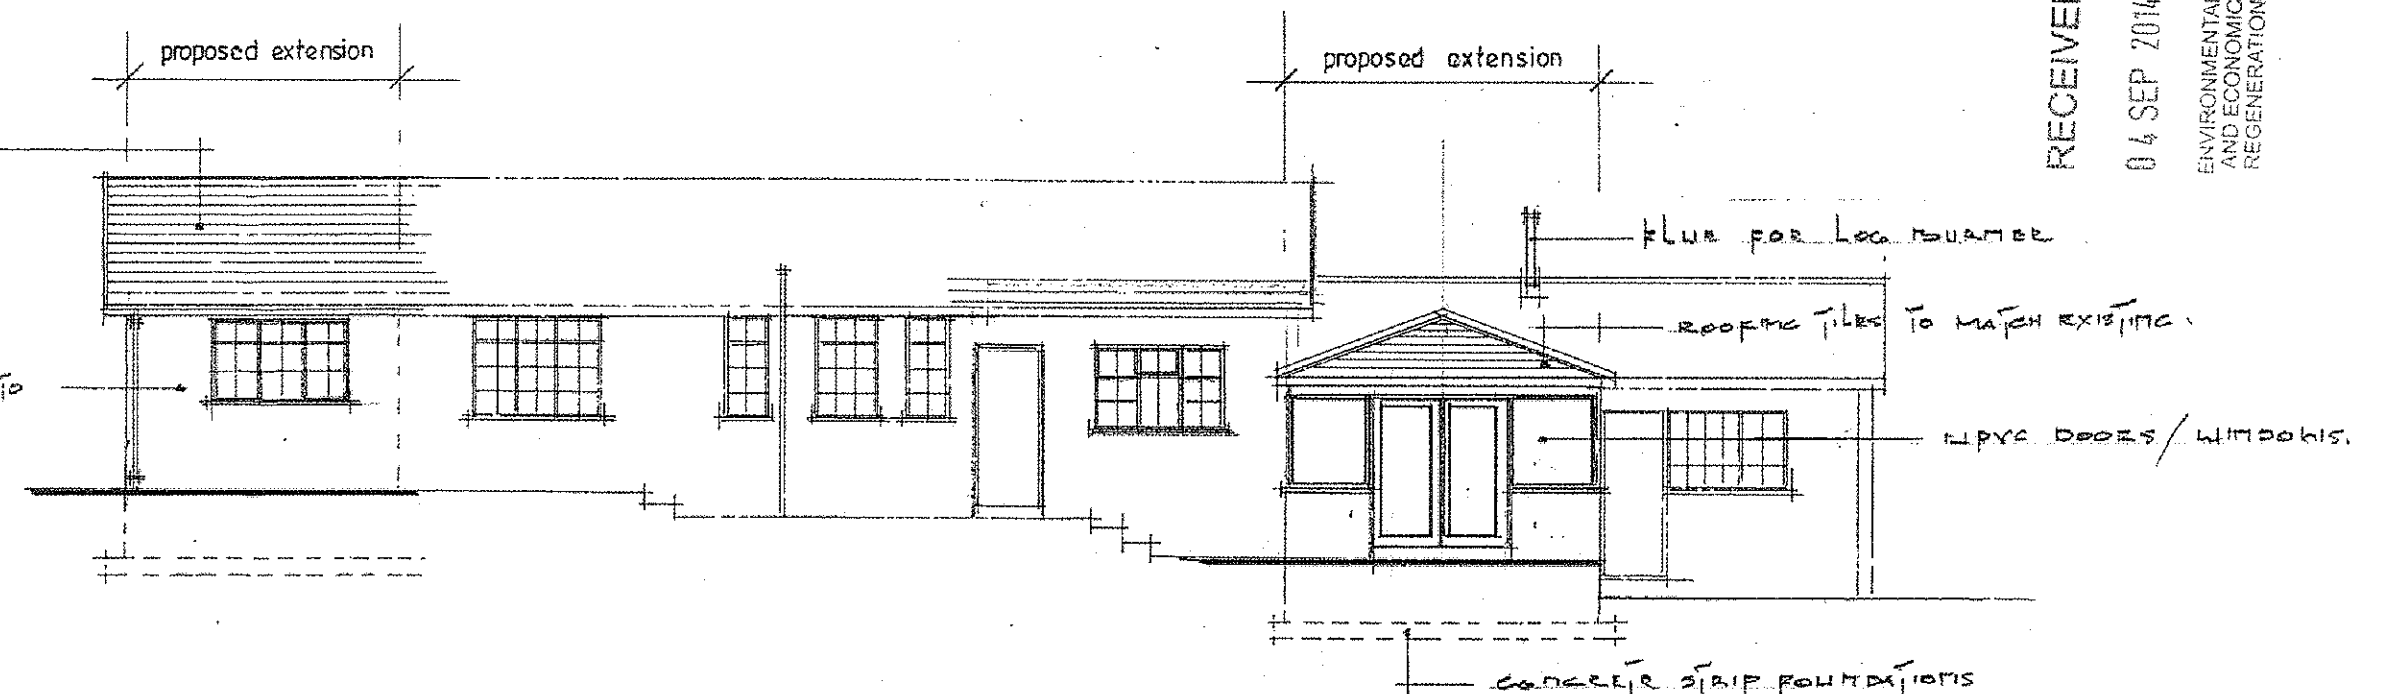

REAR ELEVATION - proposed
scale 1:100

RECEIVED
04 SEP 2014
ENVIRONMENTAL
AND ECONOMIC
REGENERATION

14 01 04 2 FUL

Proposed Single Storey Extensions

SWN - COED CORNTOWN EWENNY VALE OF GLAMORGAN CF35 5BL