




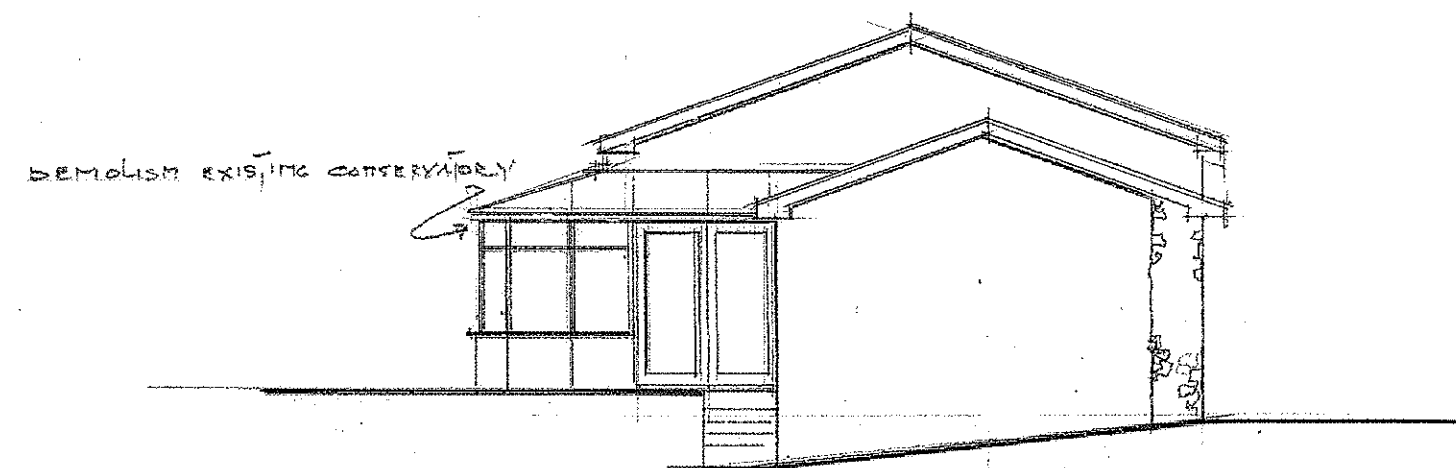


SIDE ELEVATION

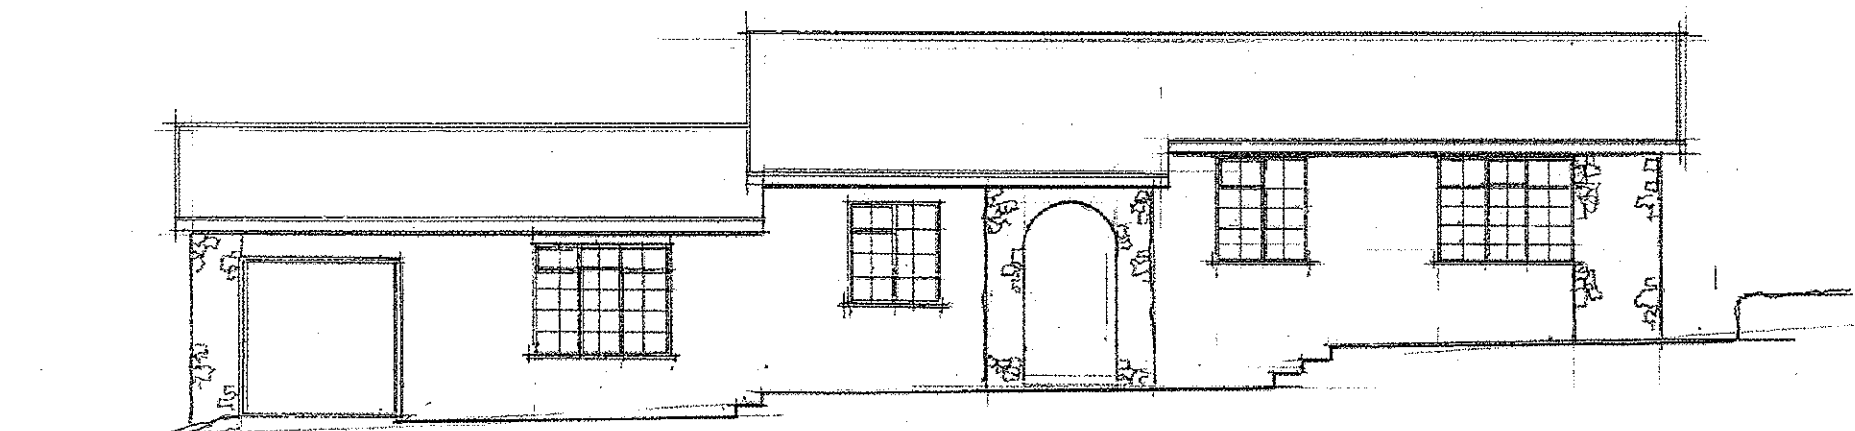

FRONT -(entrance) ELEVATION
scale 1 : 100

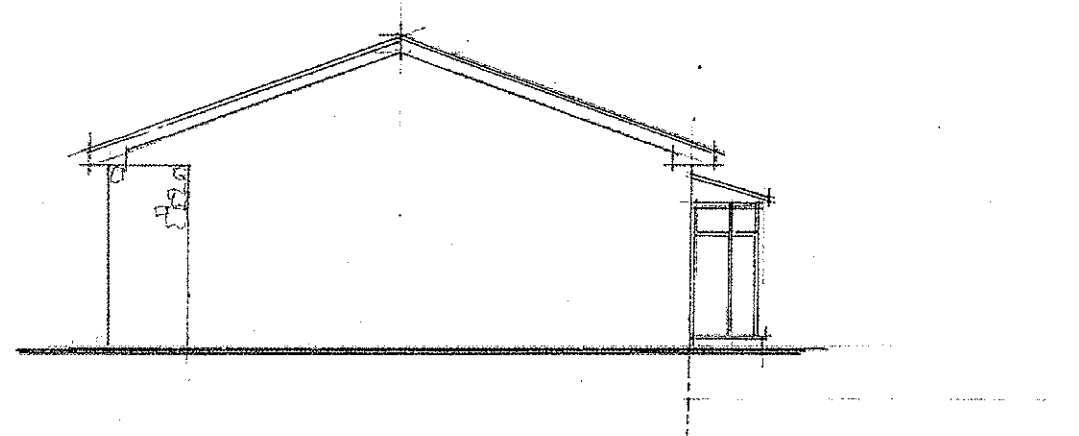

SIDE ELEVATION

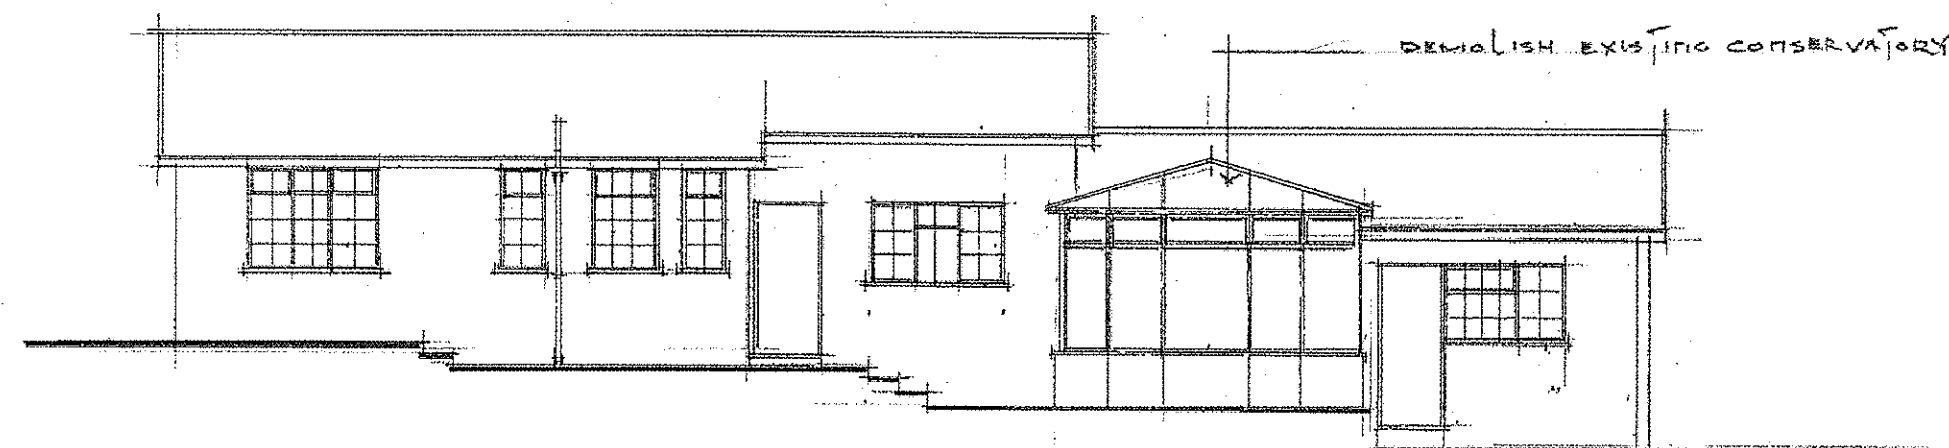

REAR ELEVATION

14 01 04 2 FUL

Existing Elevations

SWN COED CORNTOWN EWENNY VALE OF GLAMORGAN CF35 5BL