


APPLICATION SITE
OUTLINED IN RED

CONSERVATORY TO
BE DEMOLISHED
OUTLINED IN GREEN

LOCATION PLAN scale 1:1250

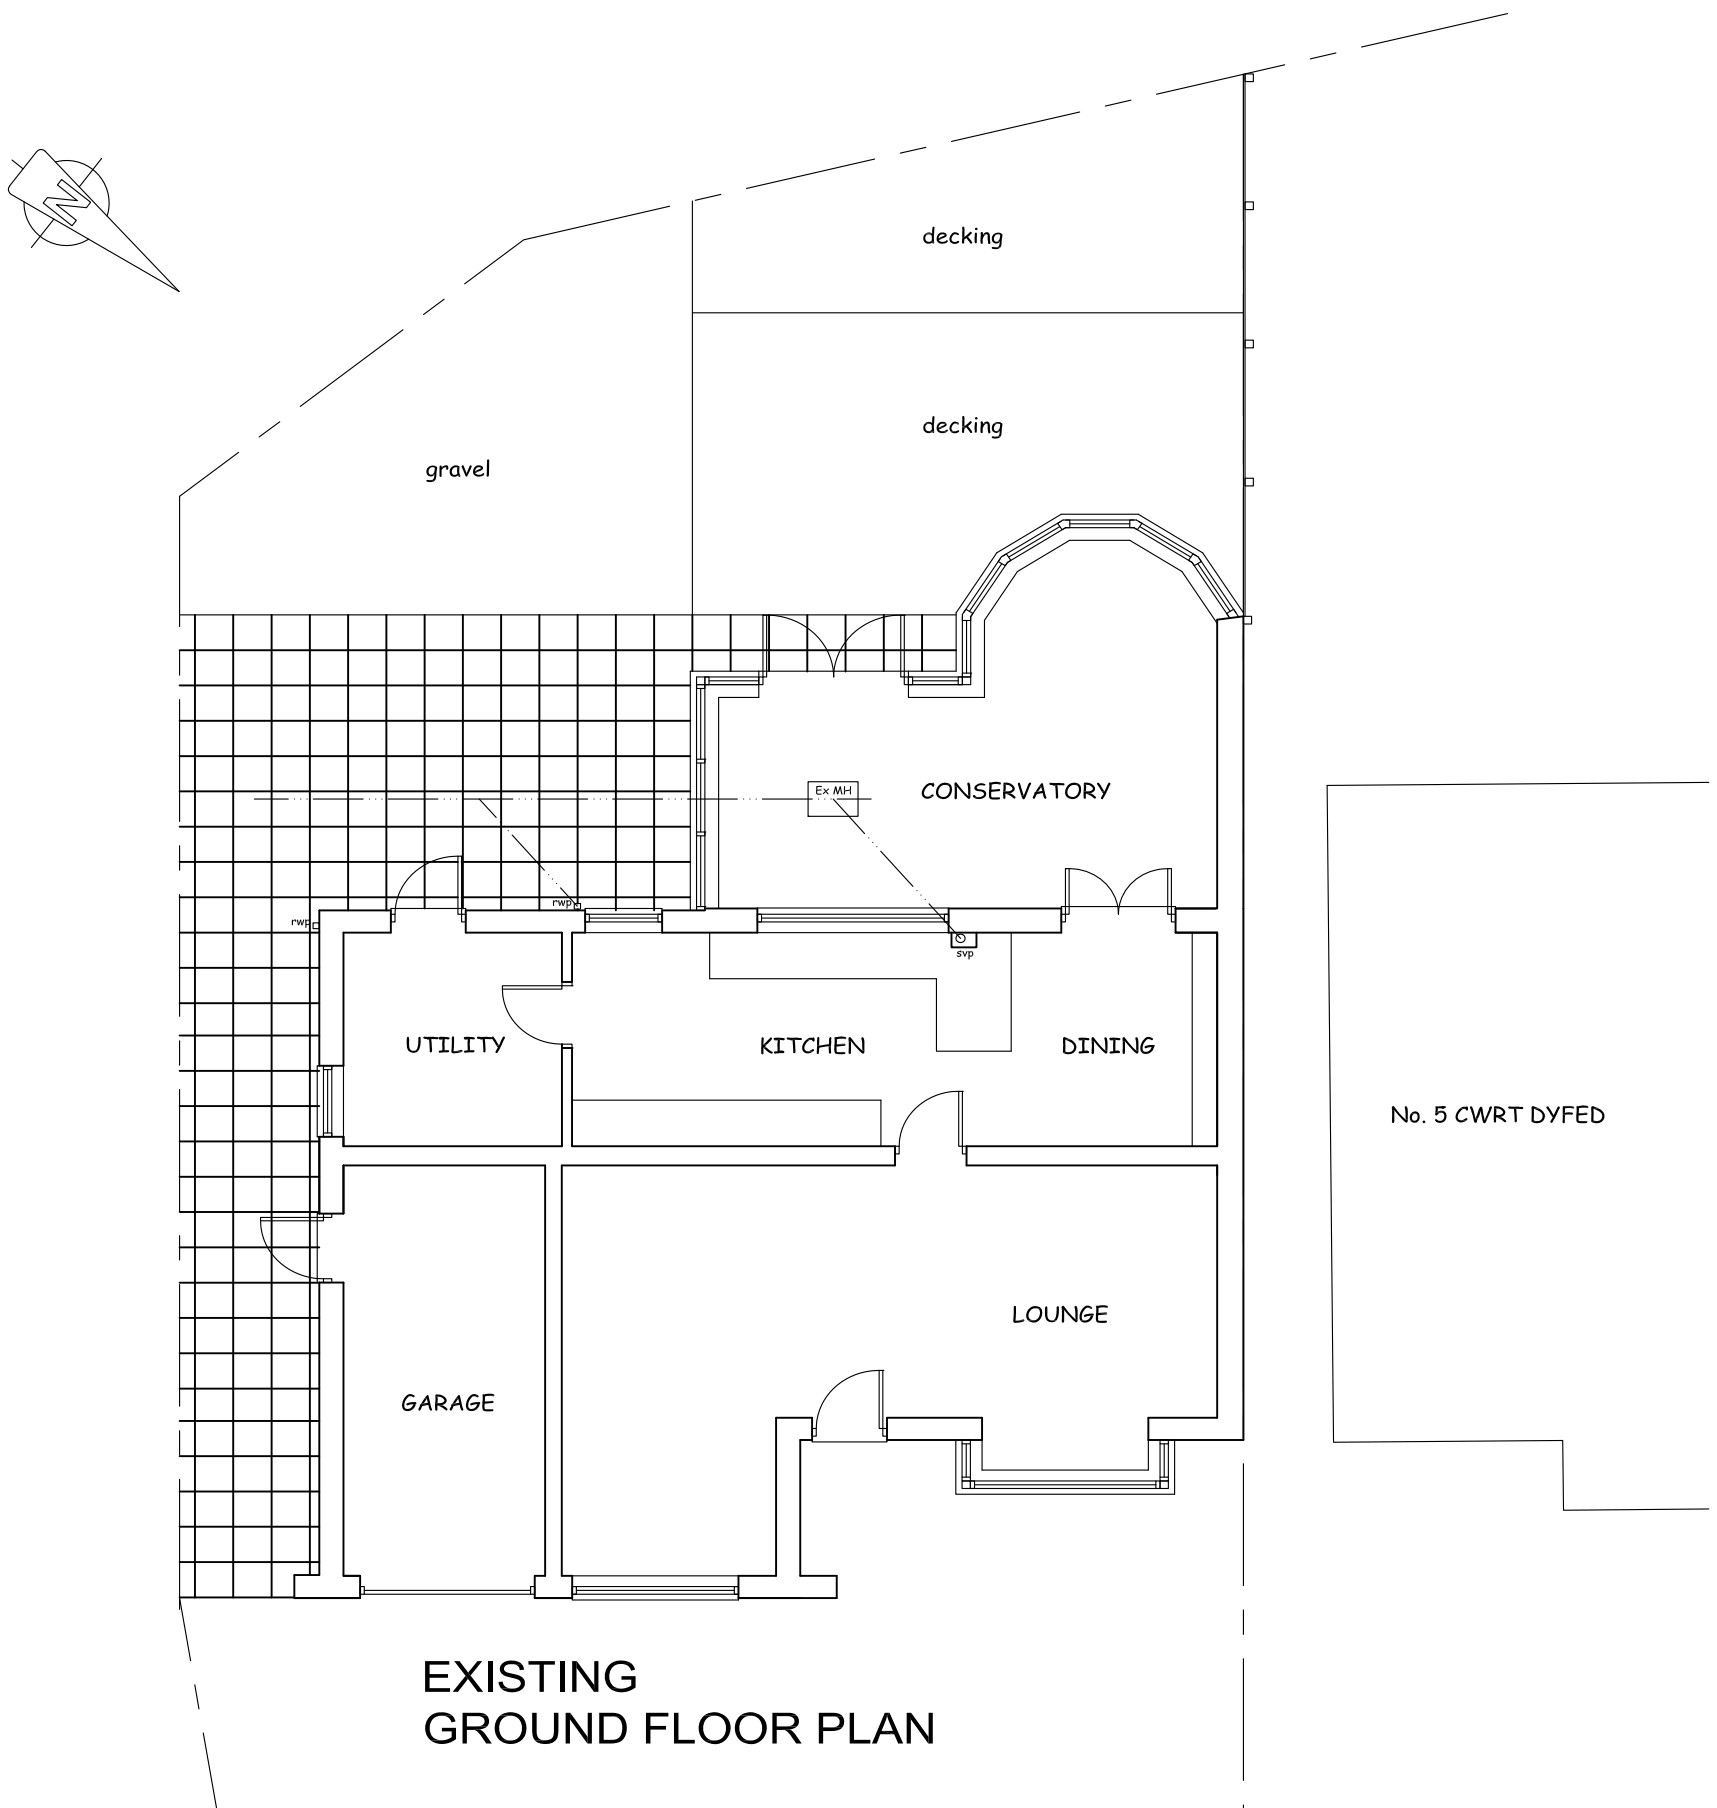

**EXISTING
GROUND FLOOR PLAN**