

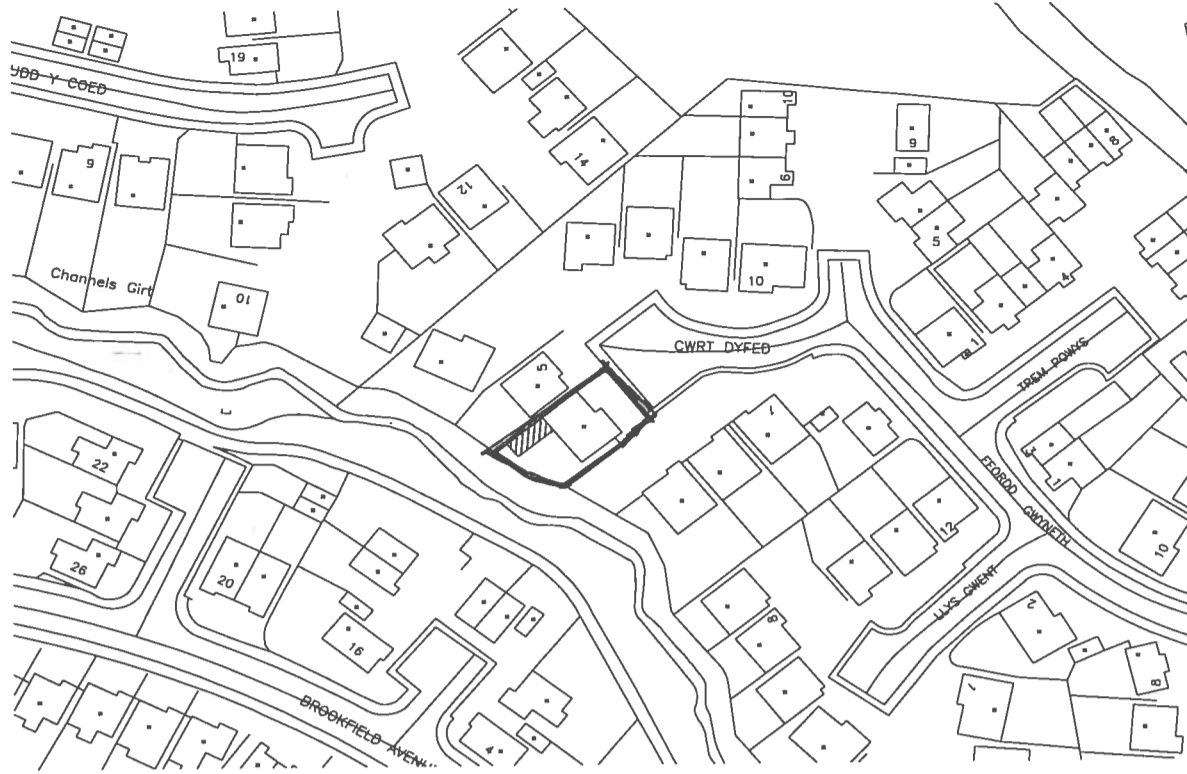


APPLICATION SITE
OUTLINED IN RED

PROPOSED EXTENSION
SHOWN HATCHED

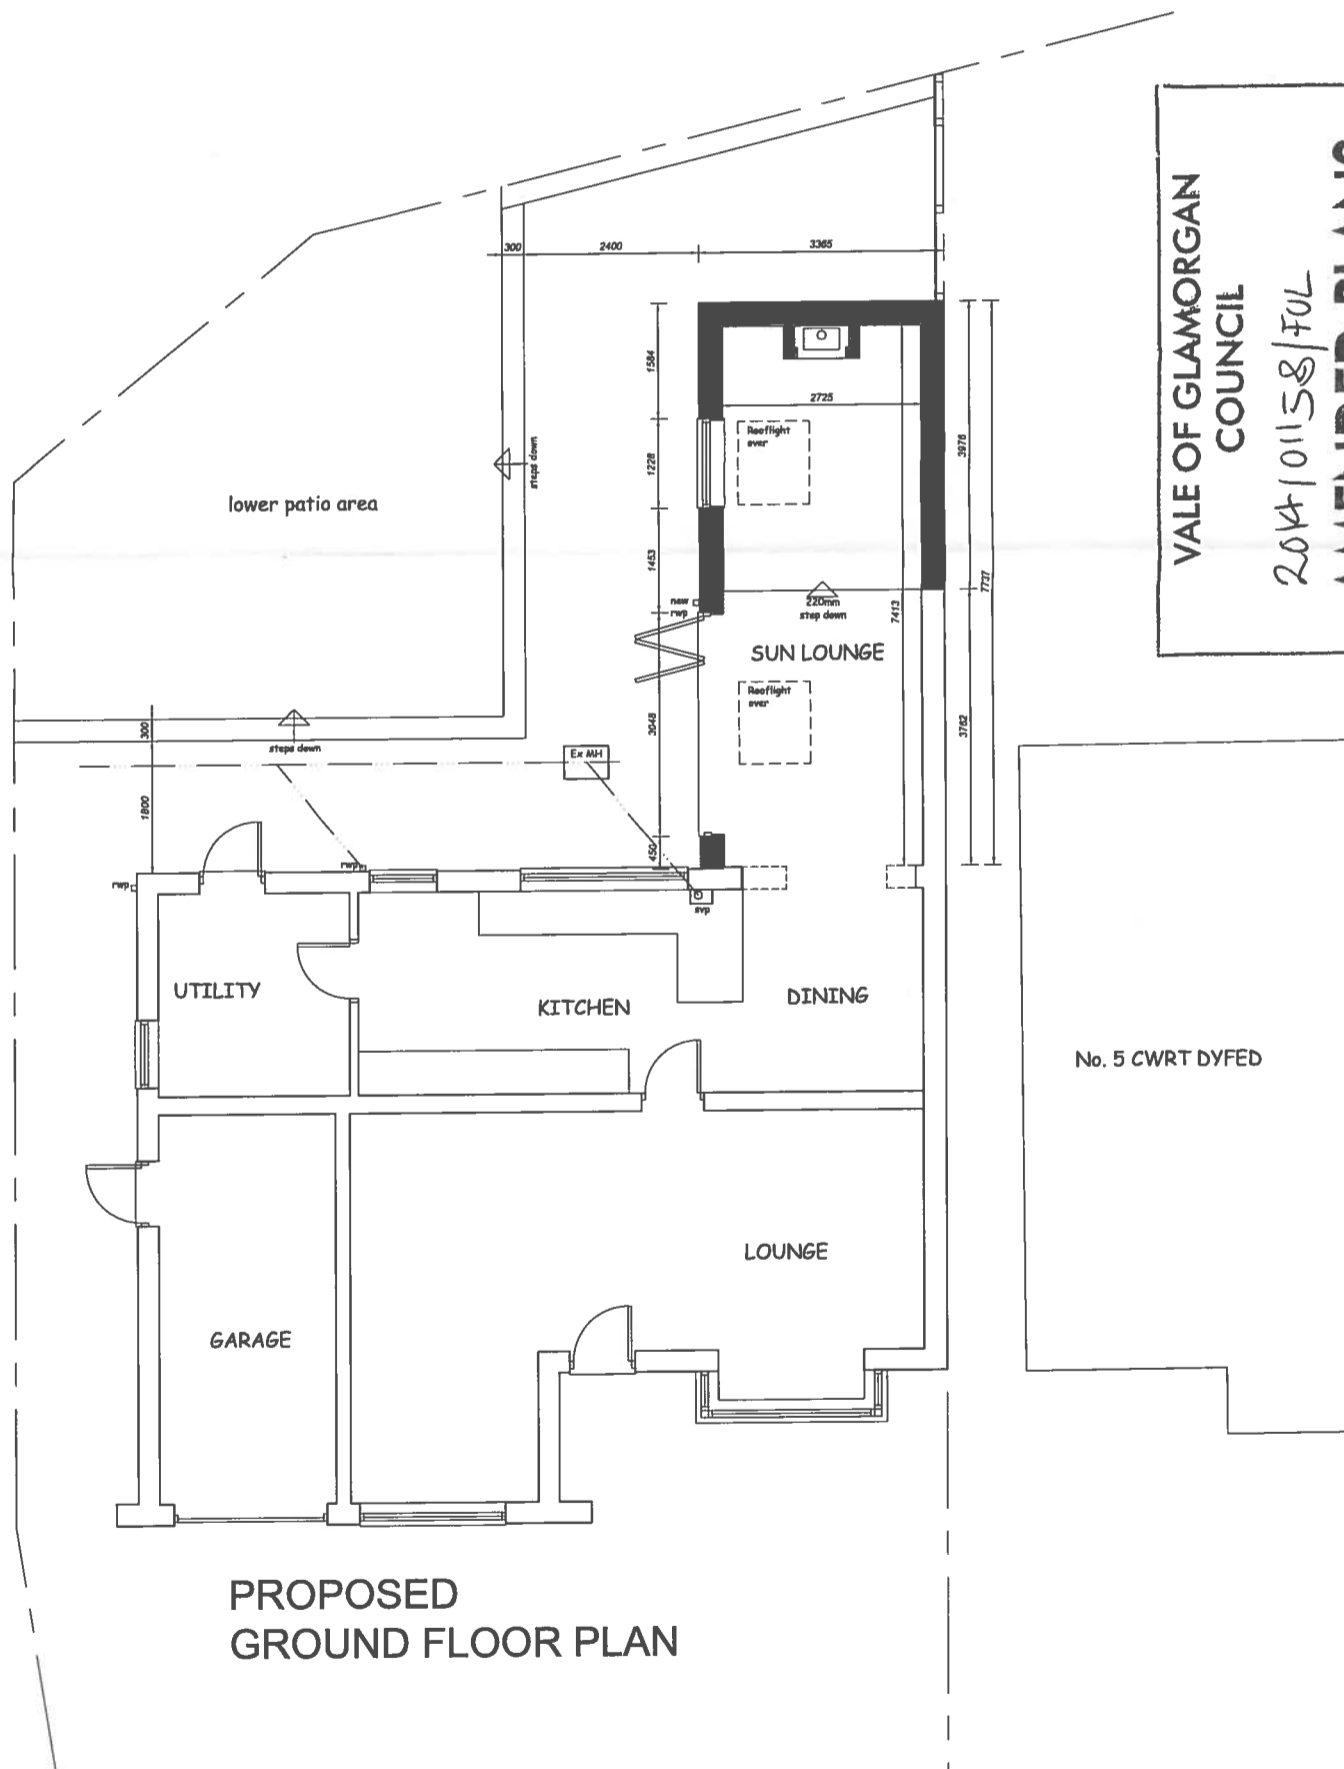

LOCATION PLAN scale 1:1250

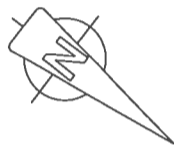

PROPOSED
GROUND FLOOR PLAN

VALE OF GLAMORGAN
COUNCIL
2014/01158/FUL
AMENDED PLANS
RECEIVED Date 19/11/14