



Heritage Coast Visitor Centre ~ Proposal for external storage units

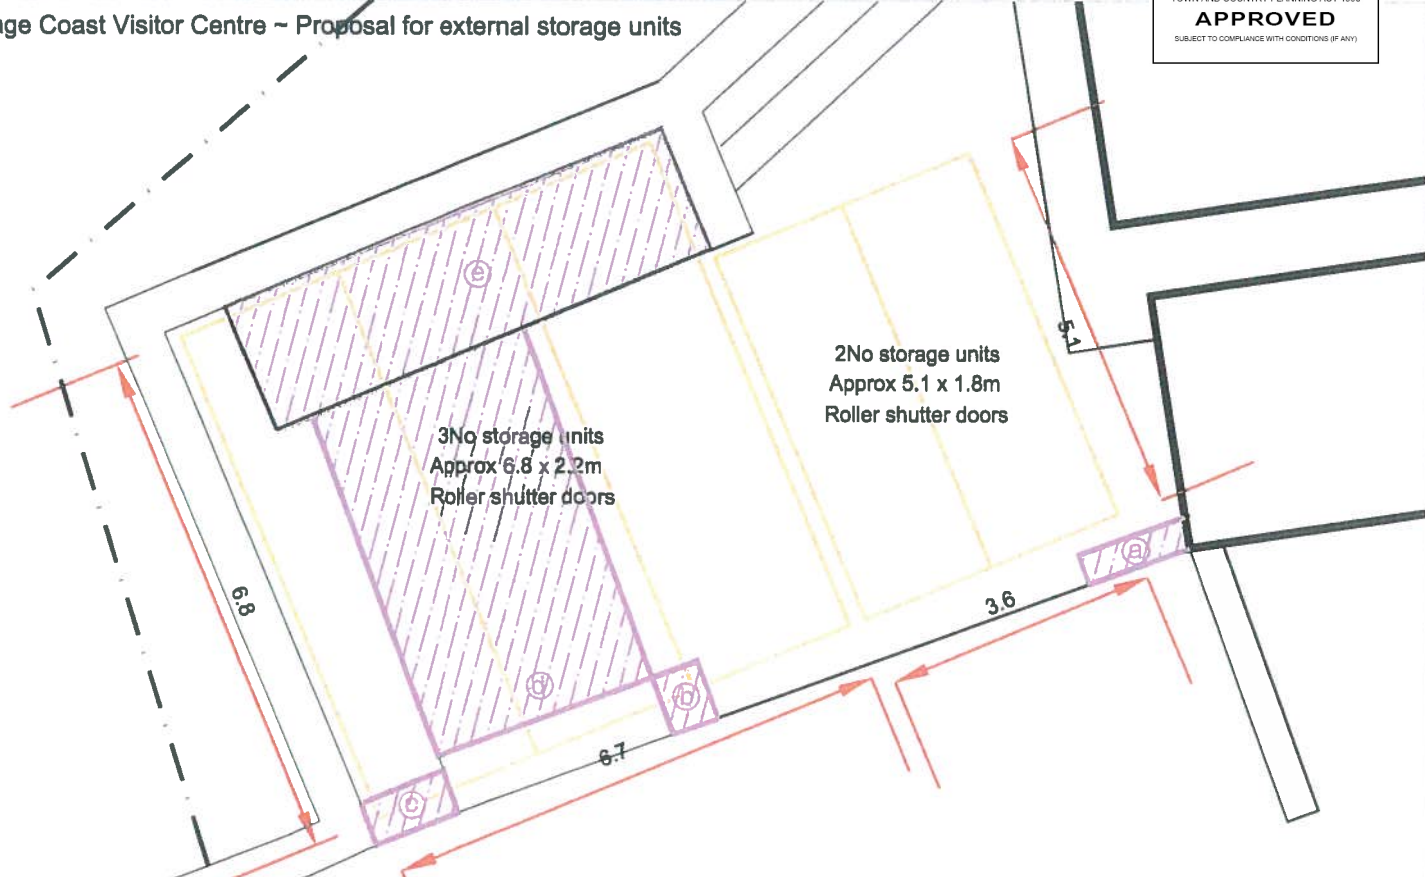

14 0 1 1 6 3 FUL

Key:-
 Proposed demolition works as detailed below

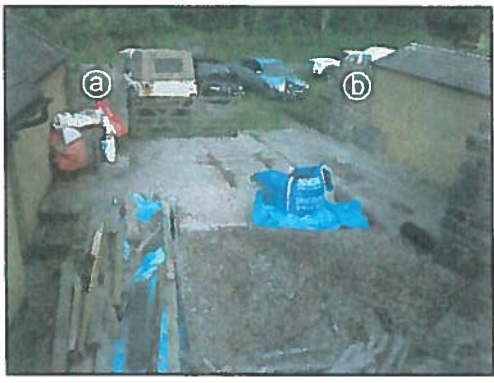

Remove wing wall a) and stone pillar b)
Retain stone for re-use



Remove wall section c)
Demolish garage building d)
Remove all materials from site



Demolish machinery store e)
Remove all materials from site

Heritage Coast Visitor Centre Layout for external storage units Proposed demolition works		Date: MJD Scale: 1:100 Date: 10.14	14 4285 Rev A Date: 10.14
---	--	--	------------------------------