

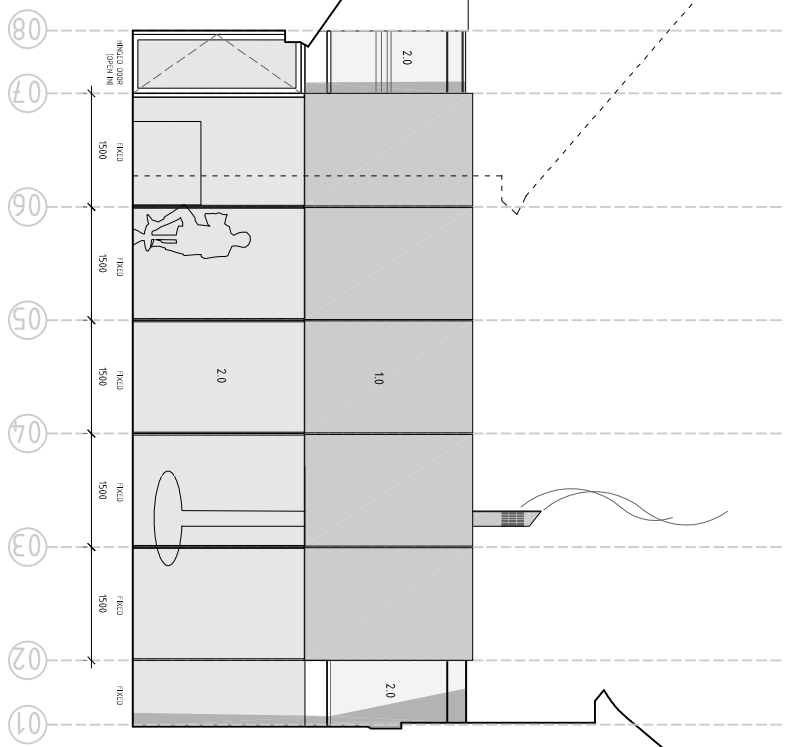


THE VALE OF  
 GLAMORGAN COUNCIL  
 TOWN AND COUNTRY PLANNING ACT 1990  
**APPROVED**  
 SUBJECT TO COMPLIANCE WITH CONDITIONS (IF ANY)

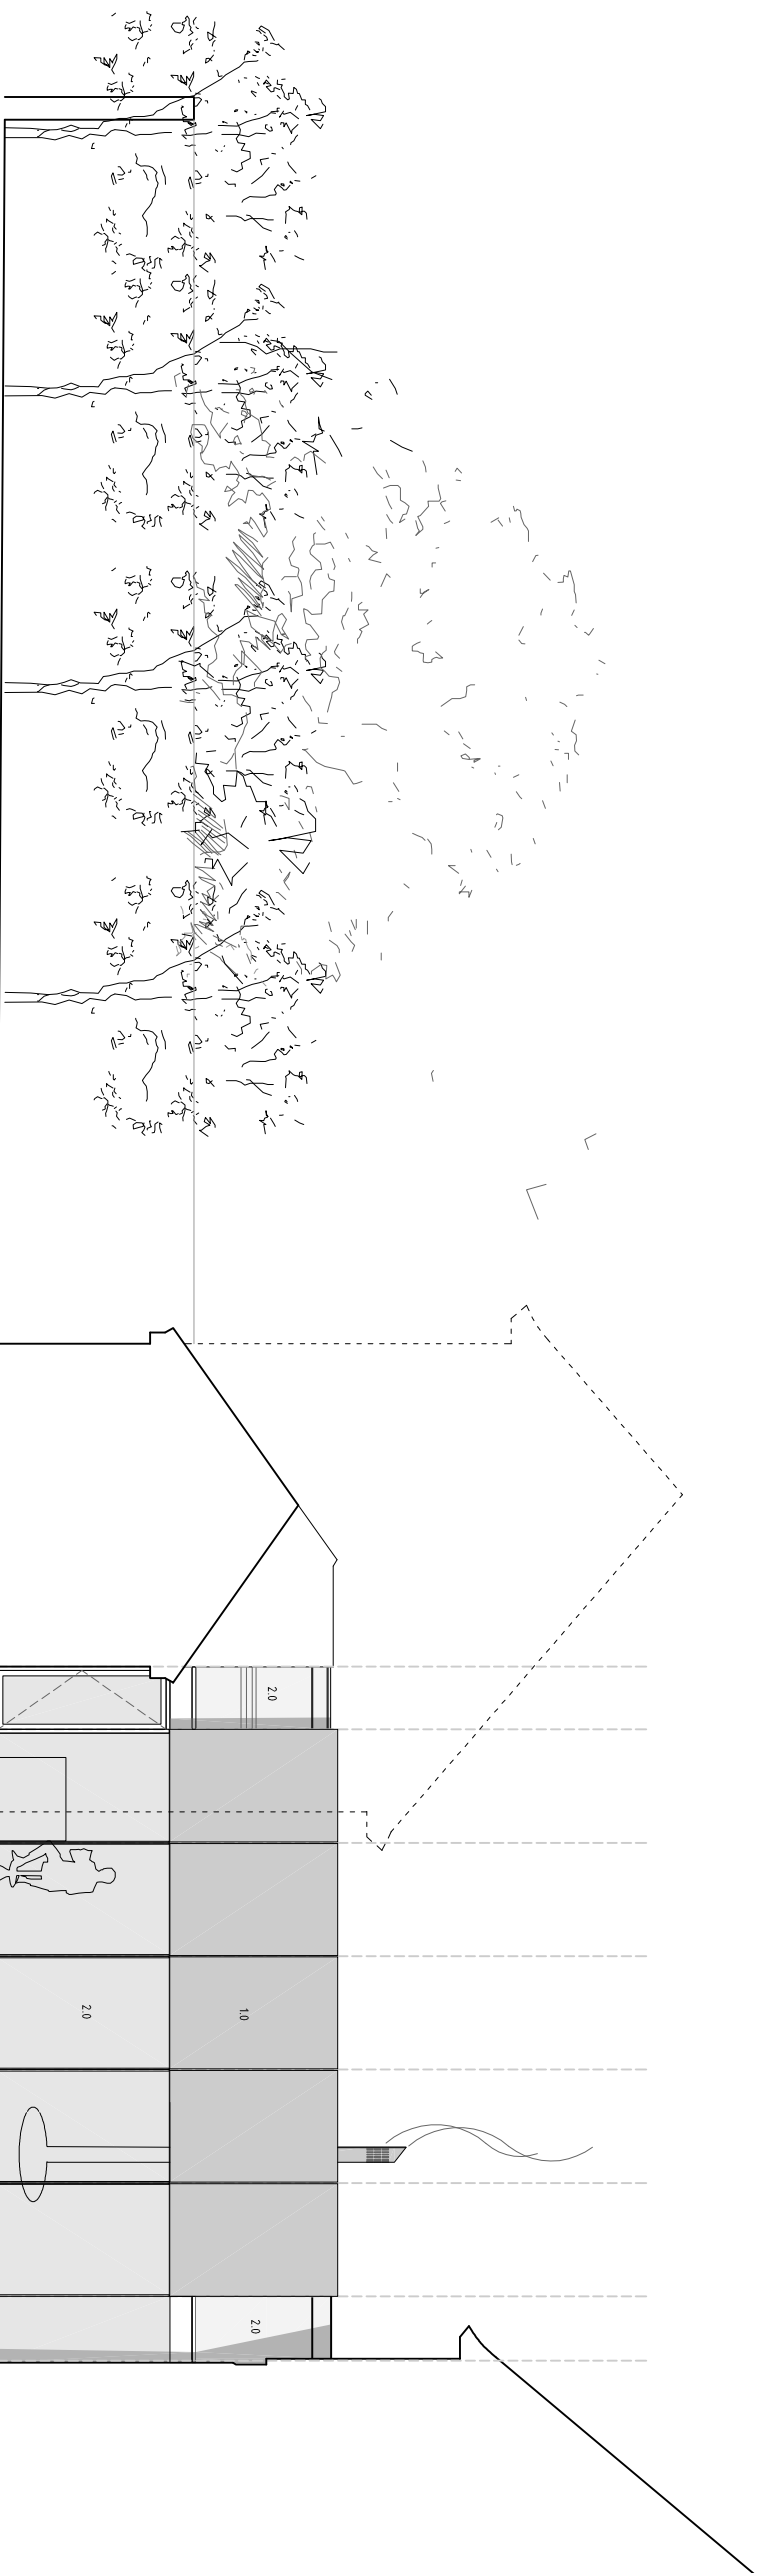

PROPOSED MATERIALS  
 10 Cor-Ten (weathered steel)  
 20 PFC Aluminium-framed Glazing

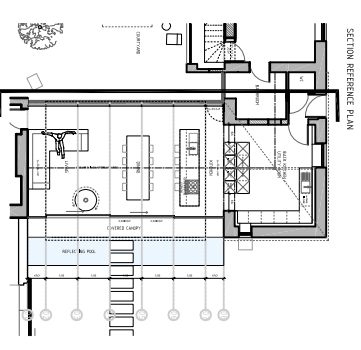

PROJECT  
 DE SULLY GRANGE

DRAWING  
 PROPOSED:  
 WEST ELEVATION (FROM COURTYARD)

SCALE  
 1:100 @ A3  
 DRAWING NO.  
 1323/S07

DATE  
 OCT 14  
 DRAWN  
 DB/JS

DRAWING STATUS  
 PRELIMINARY  OPERATION  APPROVAL  PLANNING   
 TENDER  B BIDD  CONTRACT  CONSTRUCTION

LOYN & CO ARCHITECTS  
 21 VICTORIA ROAD, PRINCETON, VALE OF GLAMORGAN, CF84 2JG  
 TEL: 01493 500100 FAX: 01493 500101  
 WWW.LOYNANDCO.COM  
 CREDIT: 01493 500100 - 50% DEPOSIT - 50% BALANCE UPON COMMENCEMENT