



THE VALLE OF  
GLAMORGAN COUNCIL  
TOWN AND COUNTRY PLANNING ACT 1990  
**APPROVED**  
SUBJECT TO CONDITIONS WITH CONDITIONS (IF ANY)

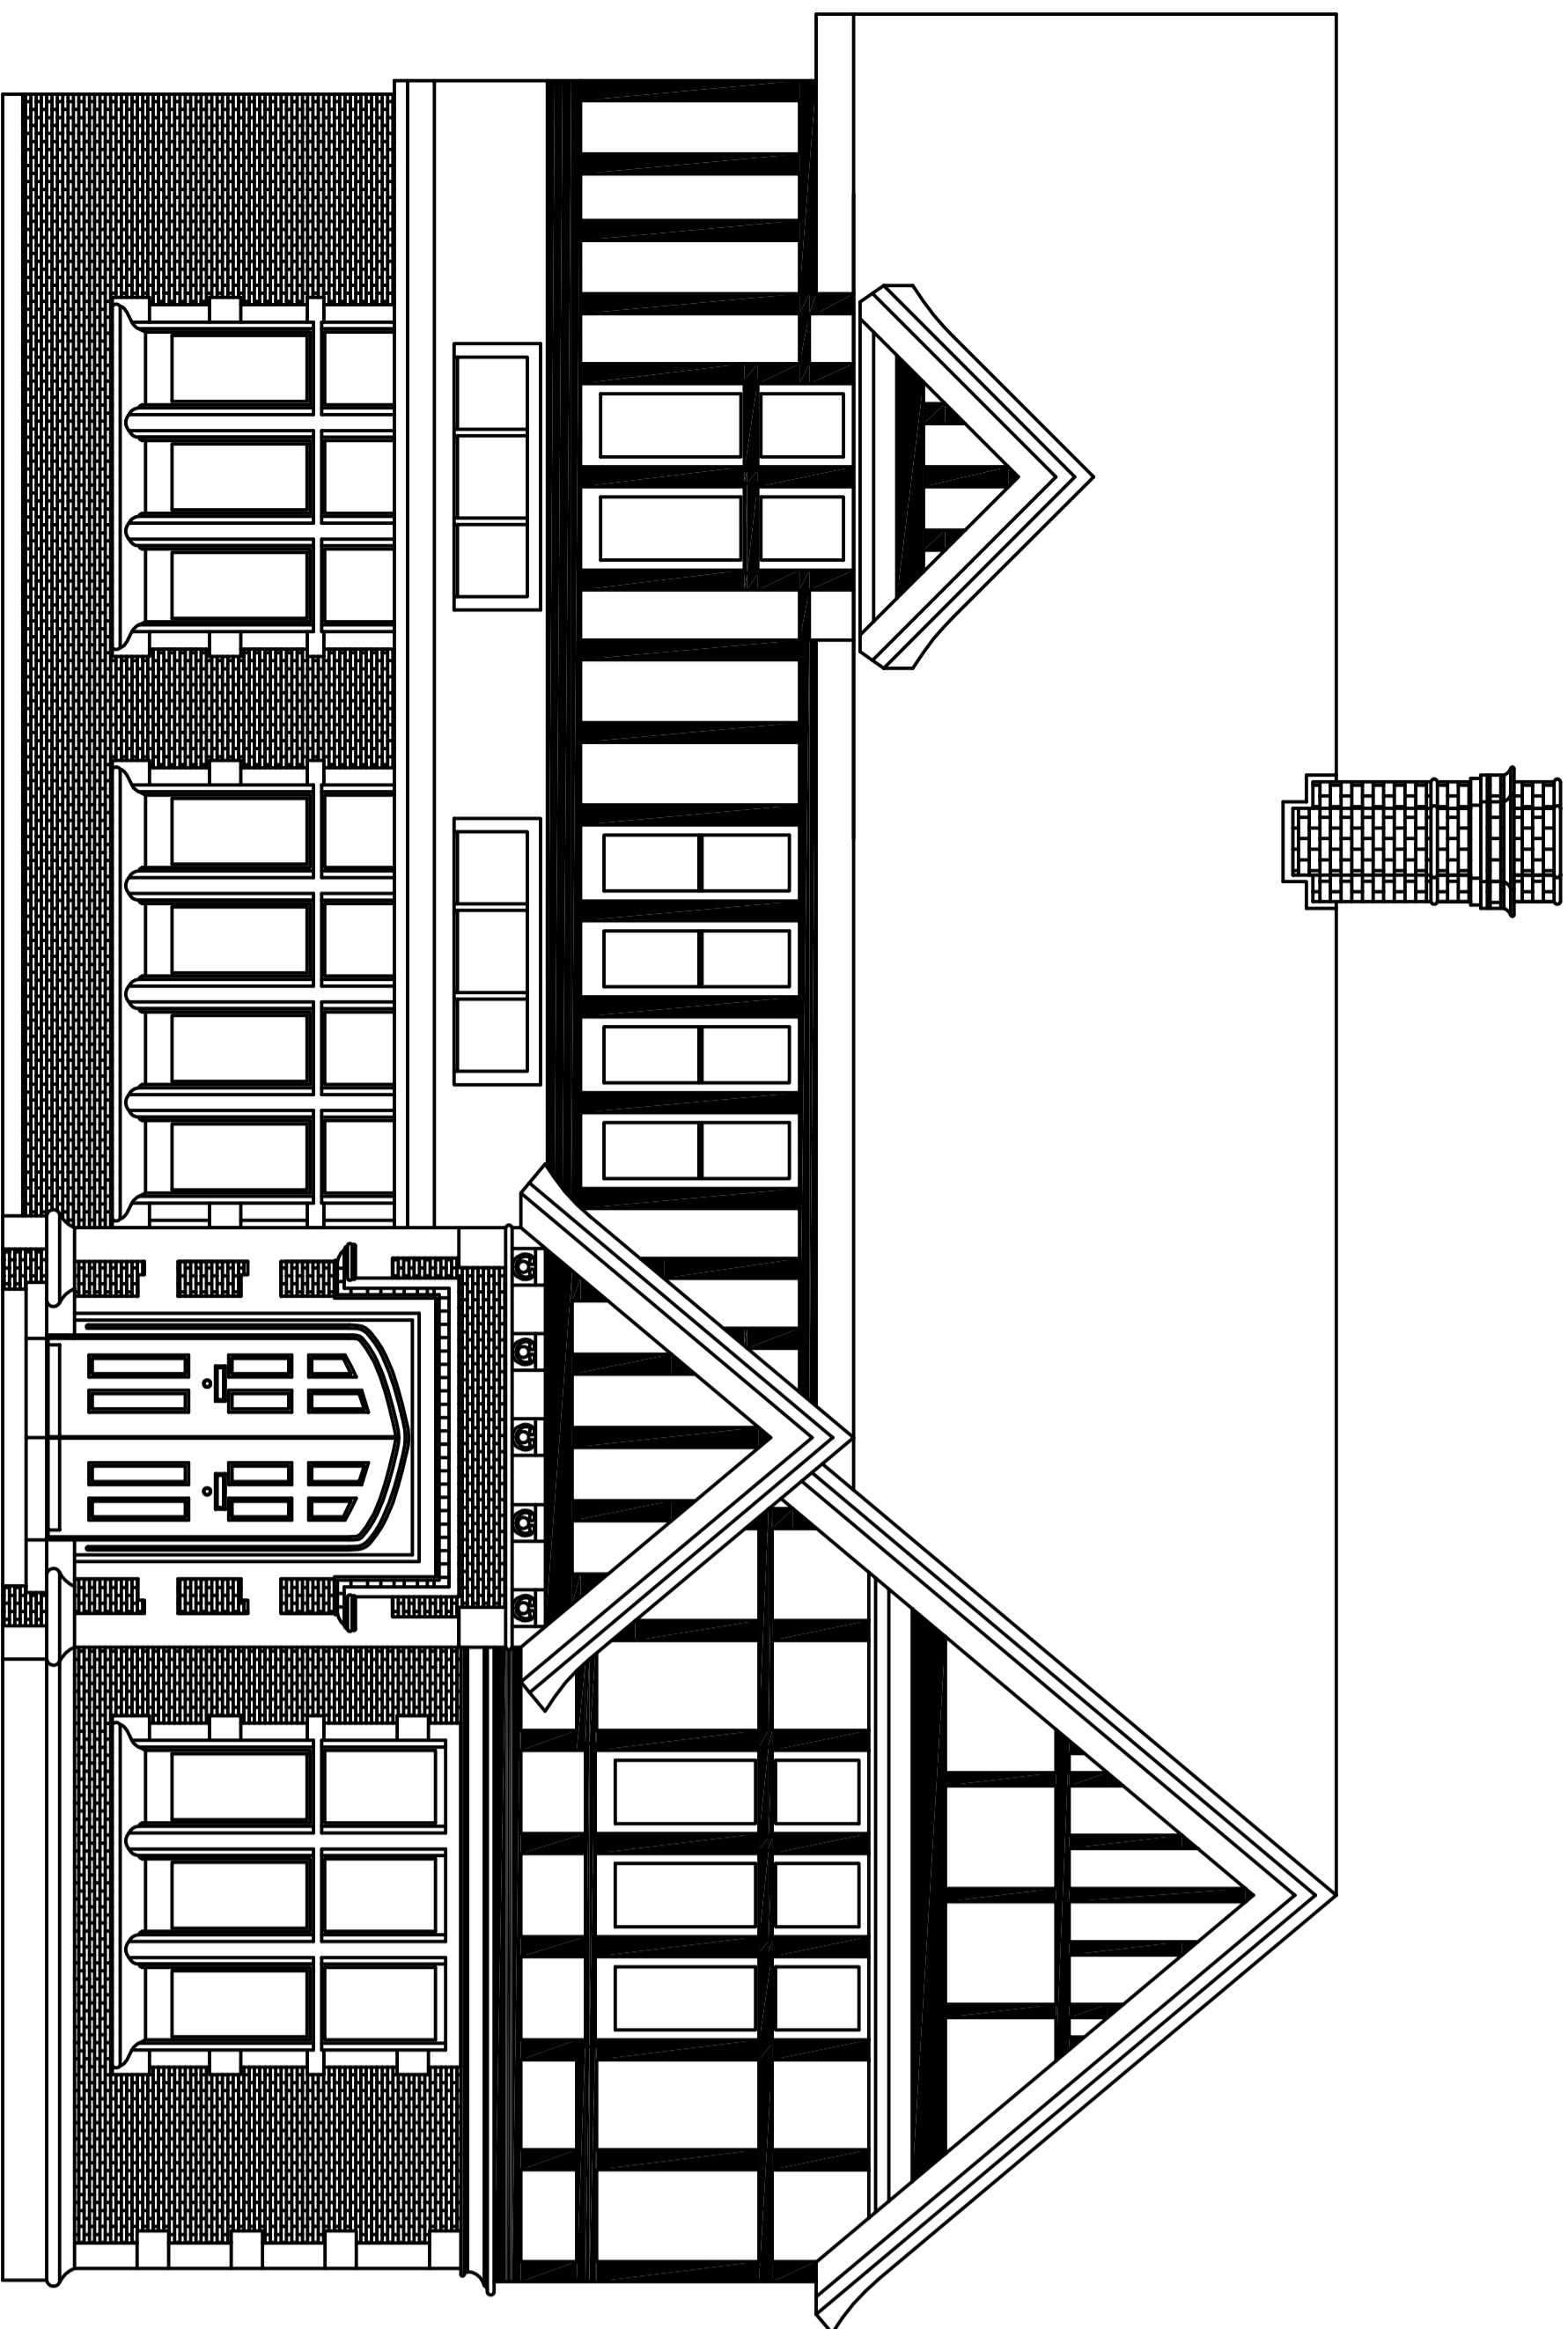


Elevation A

Front Elevation  
1:50 @ A0

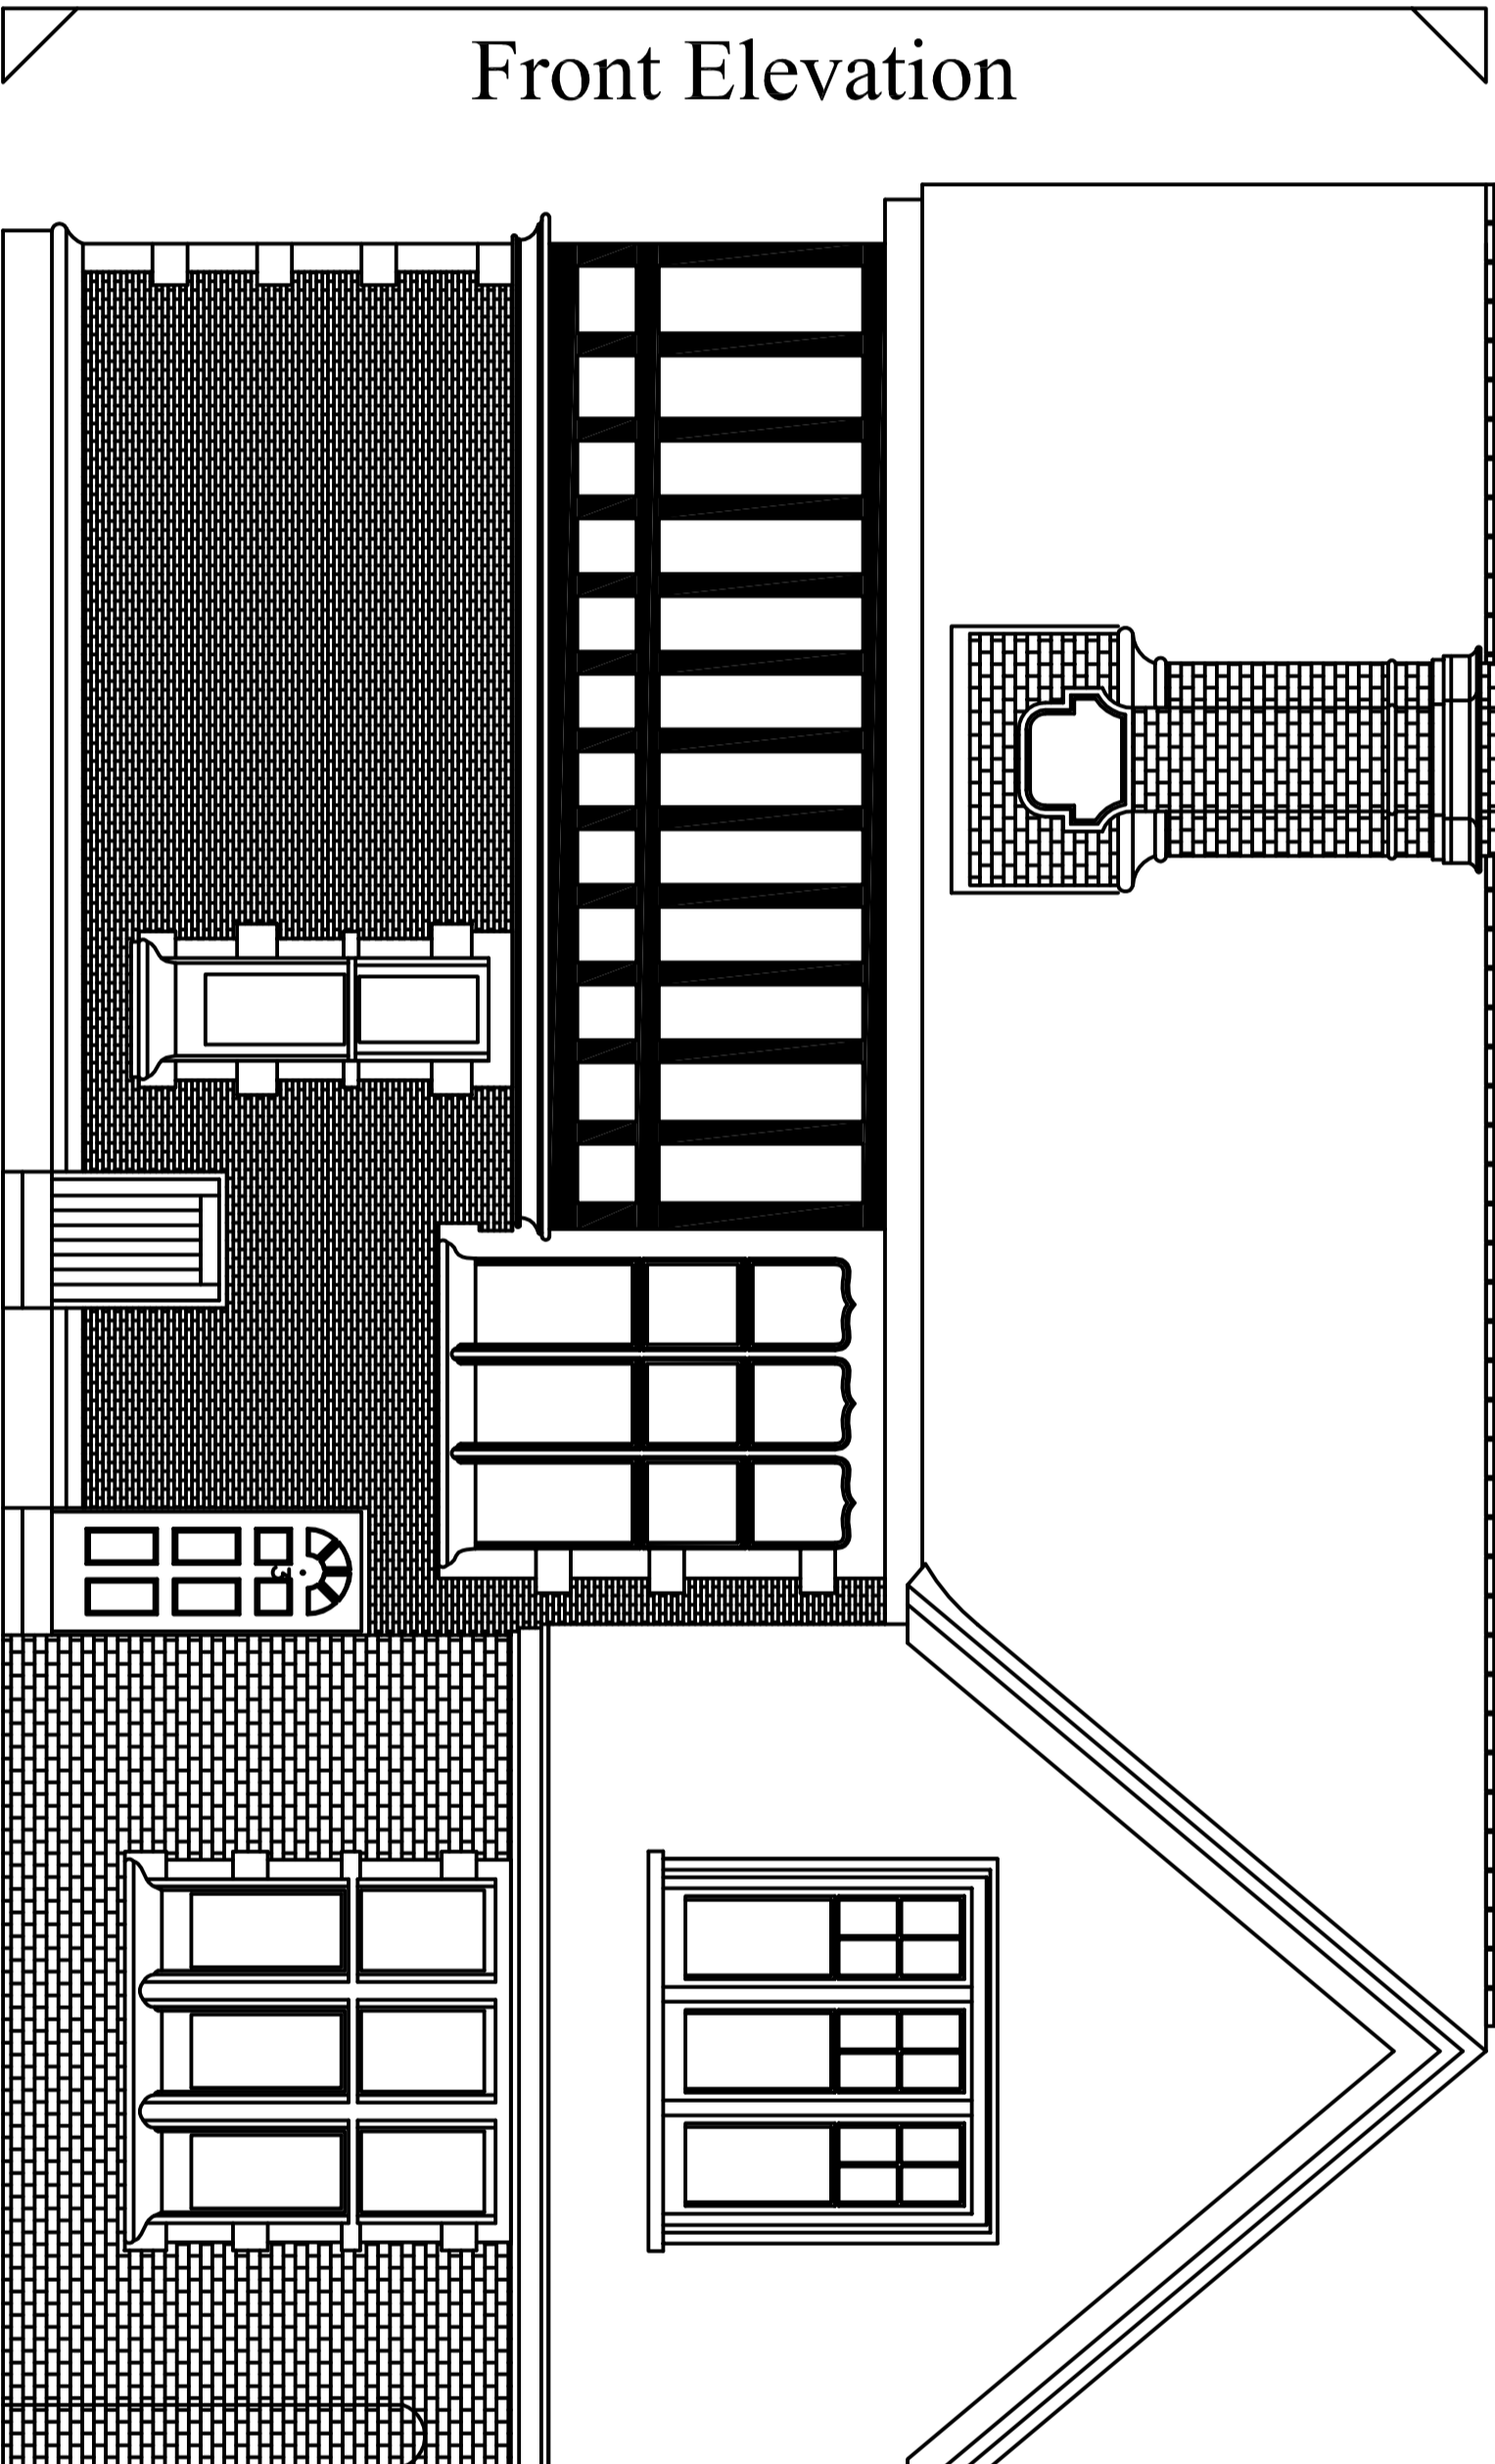


Front Elevation

Elevation A  
1:50 @ A0

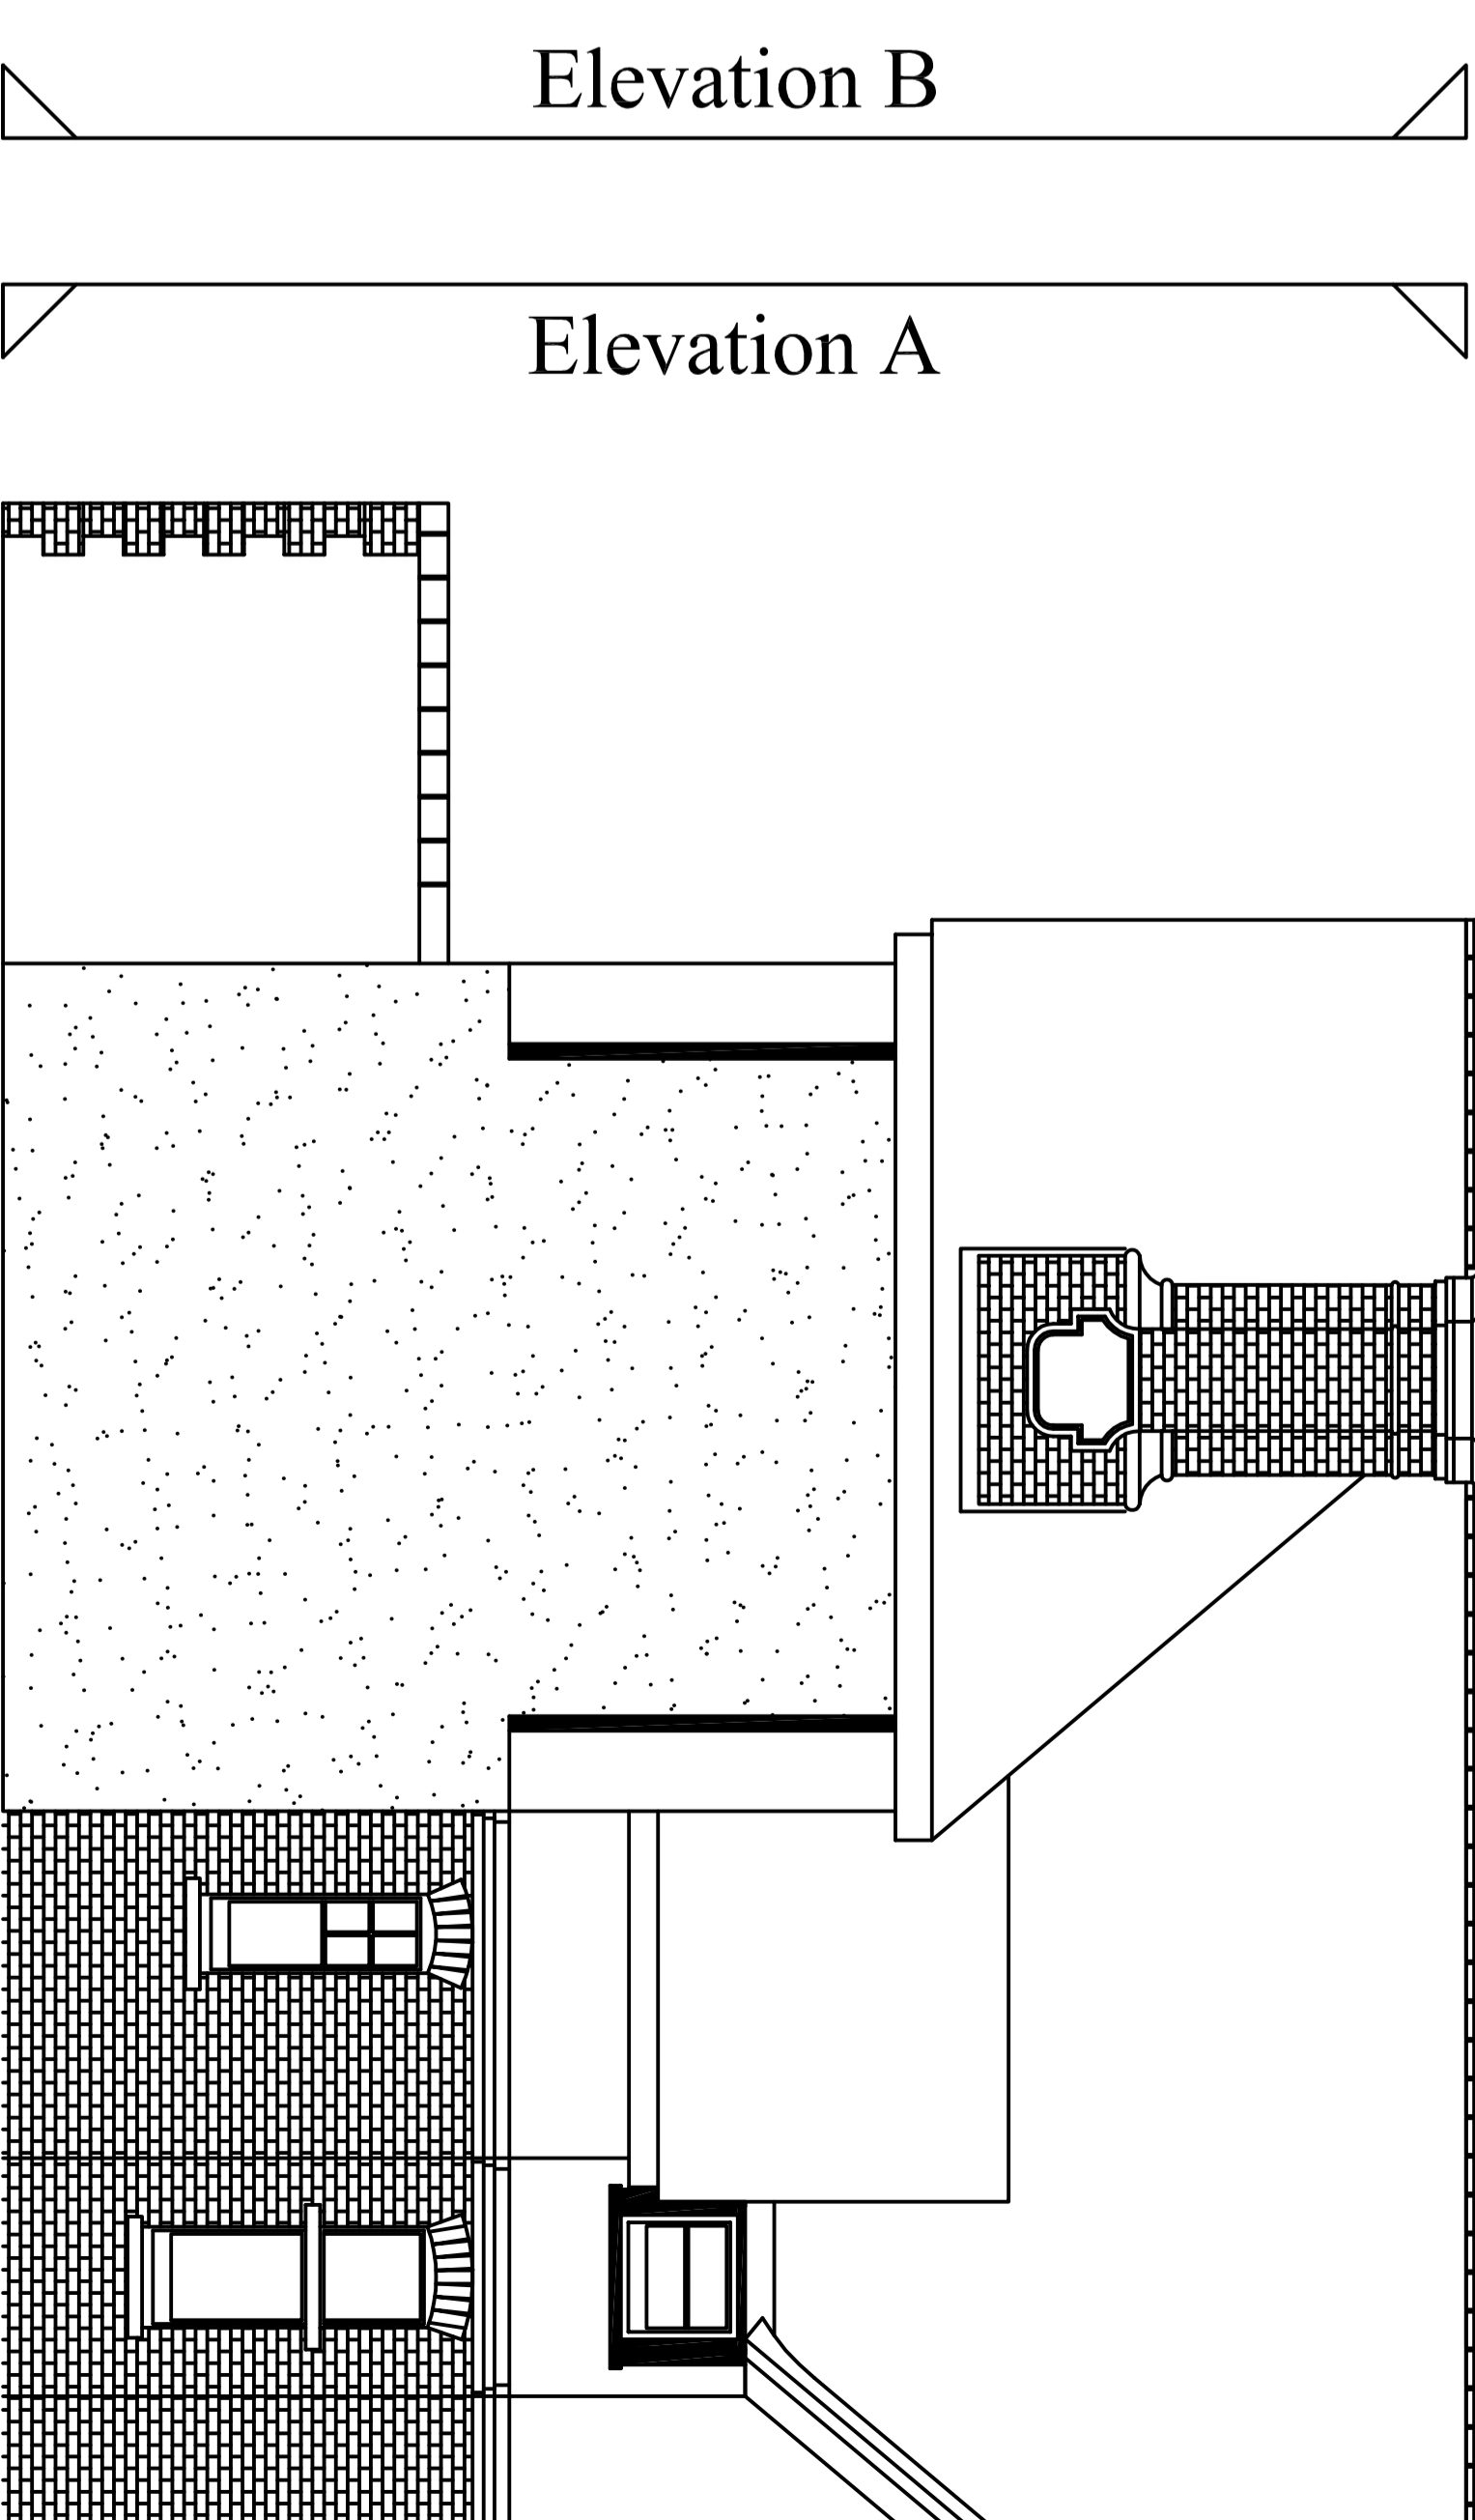


Elevation B

Elevation B  
1:50 @ A0

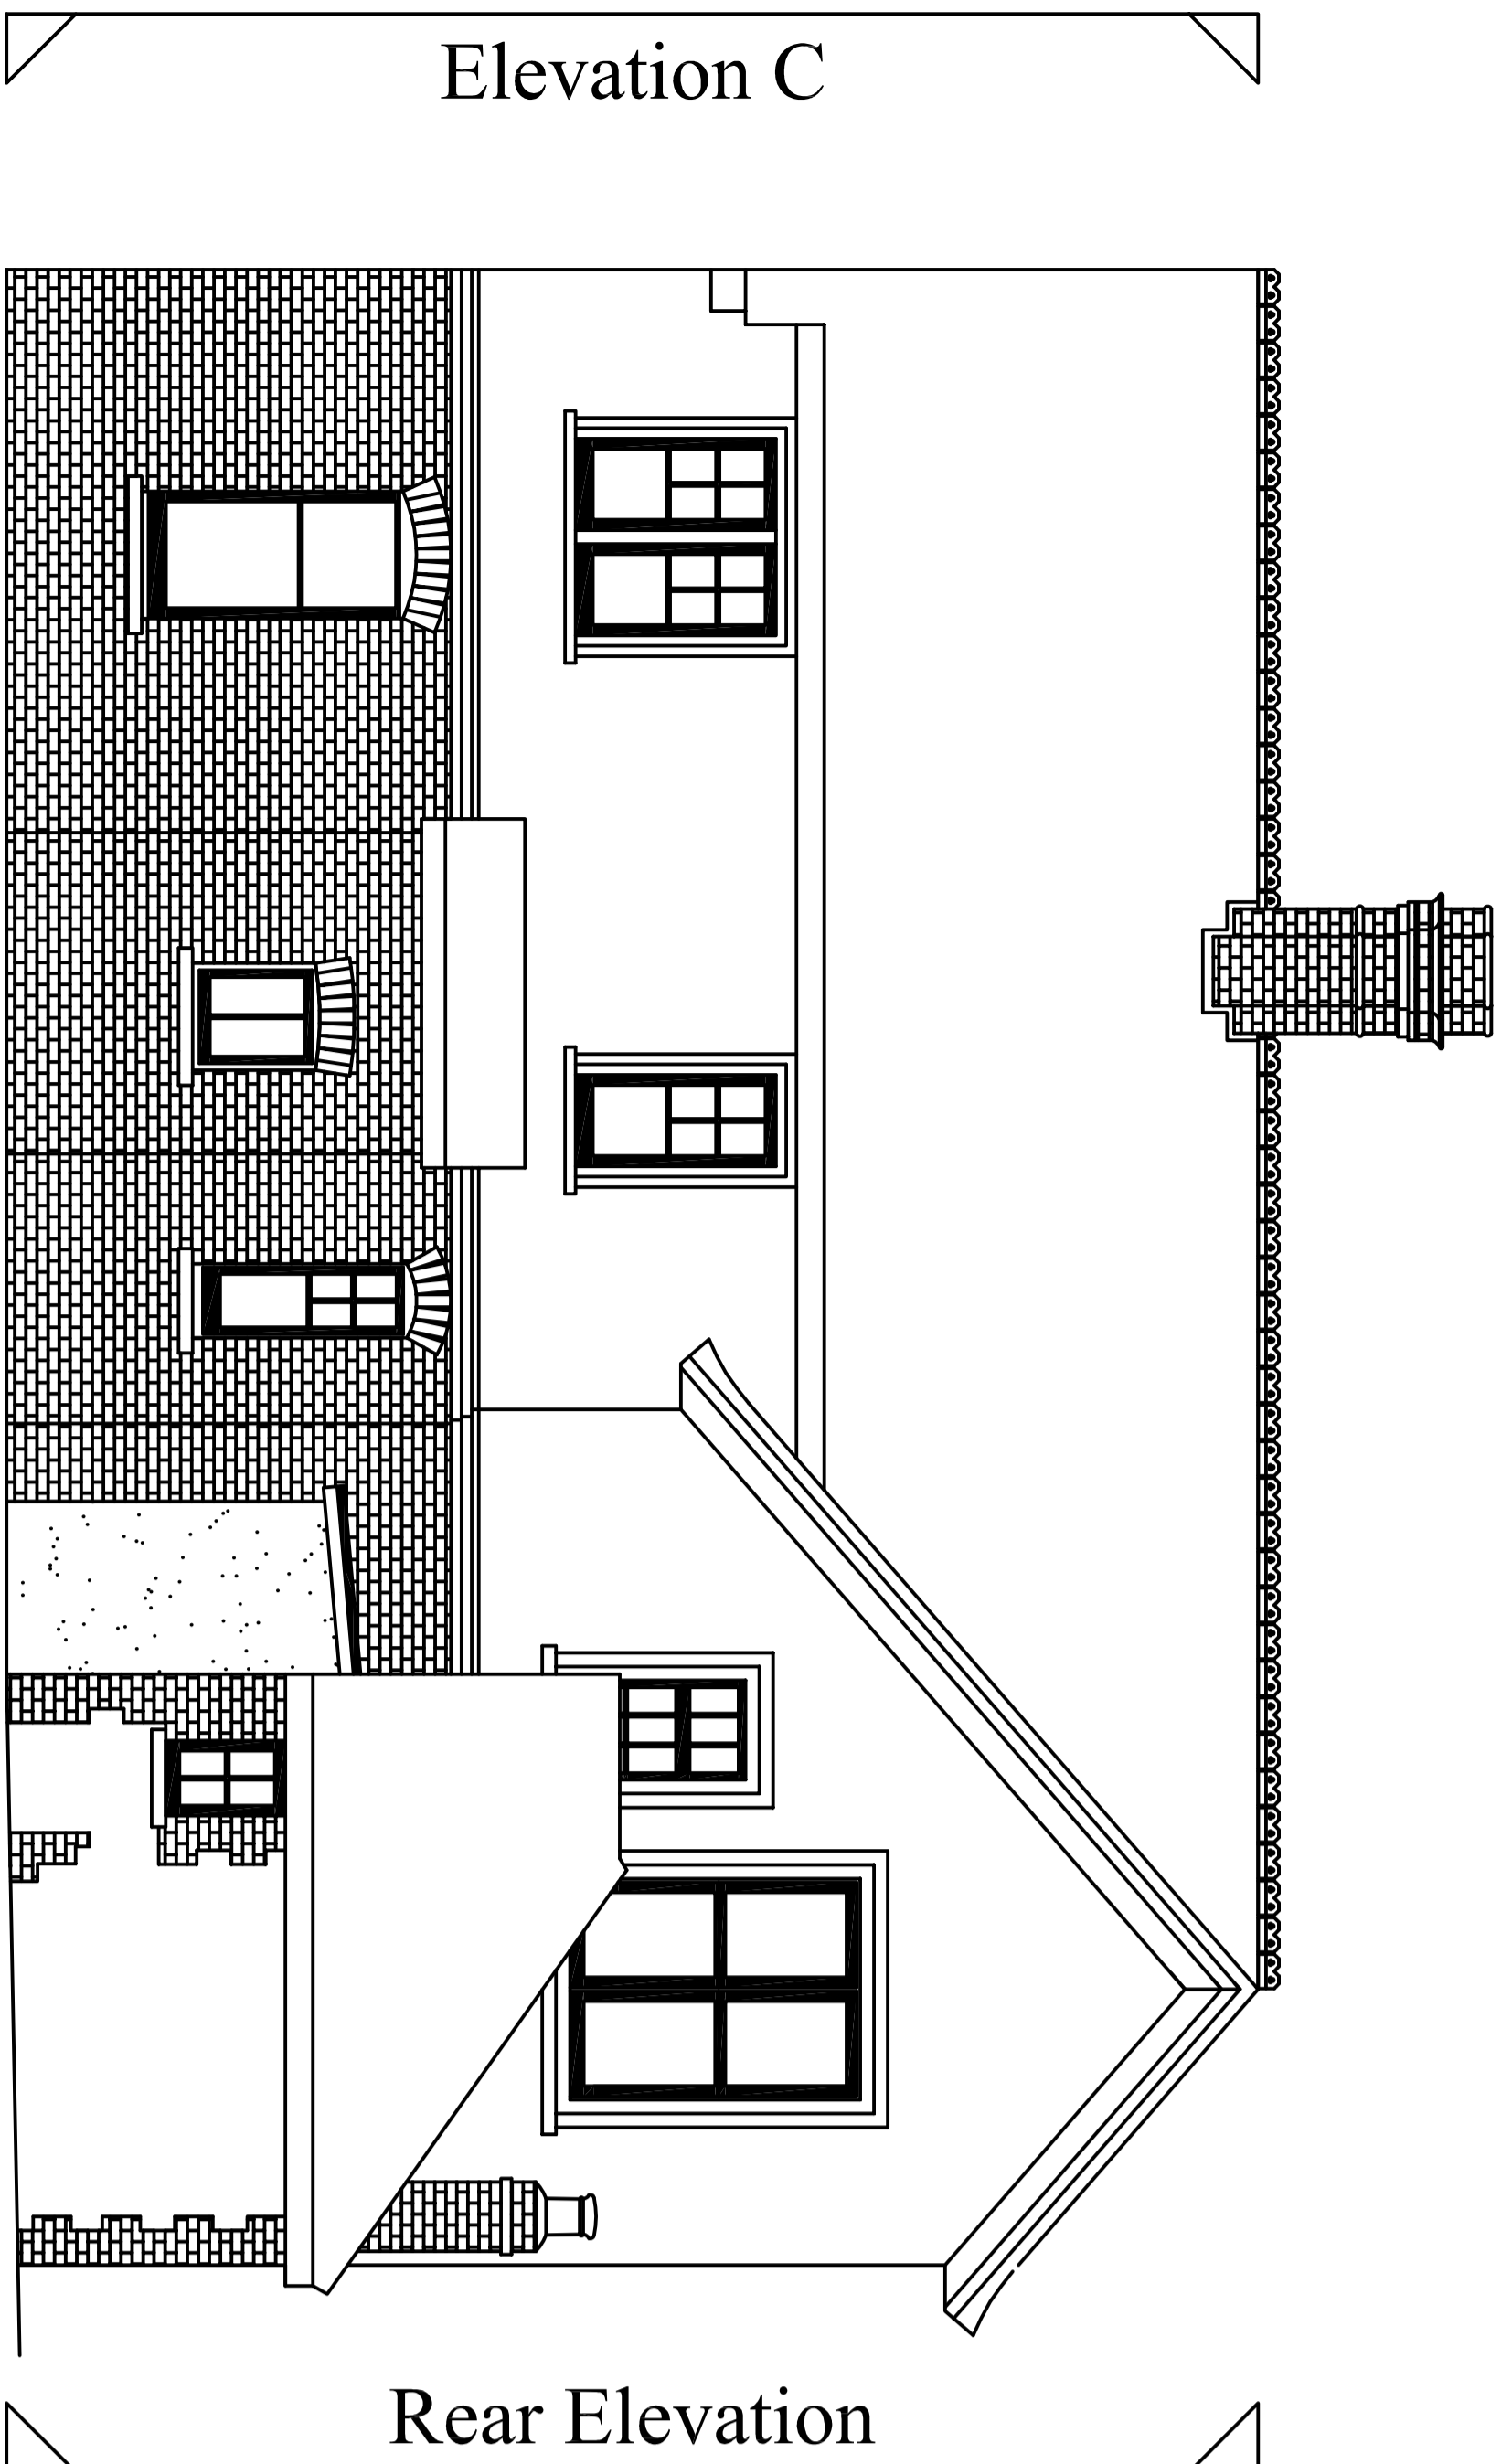


Rear Elevation

Elevation D  
1:50 @ A0

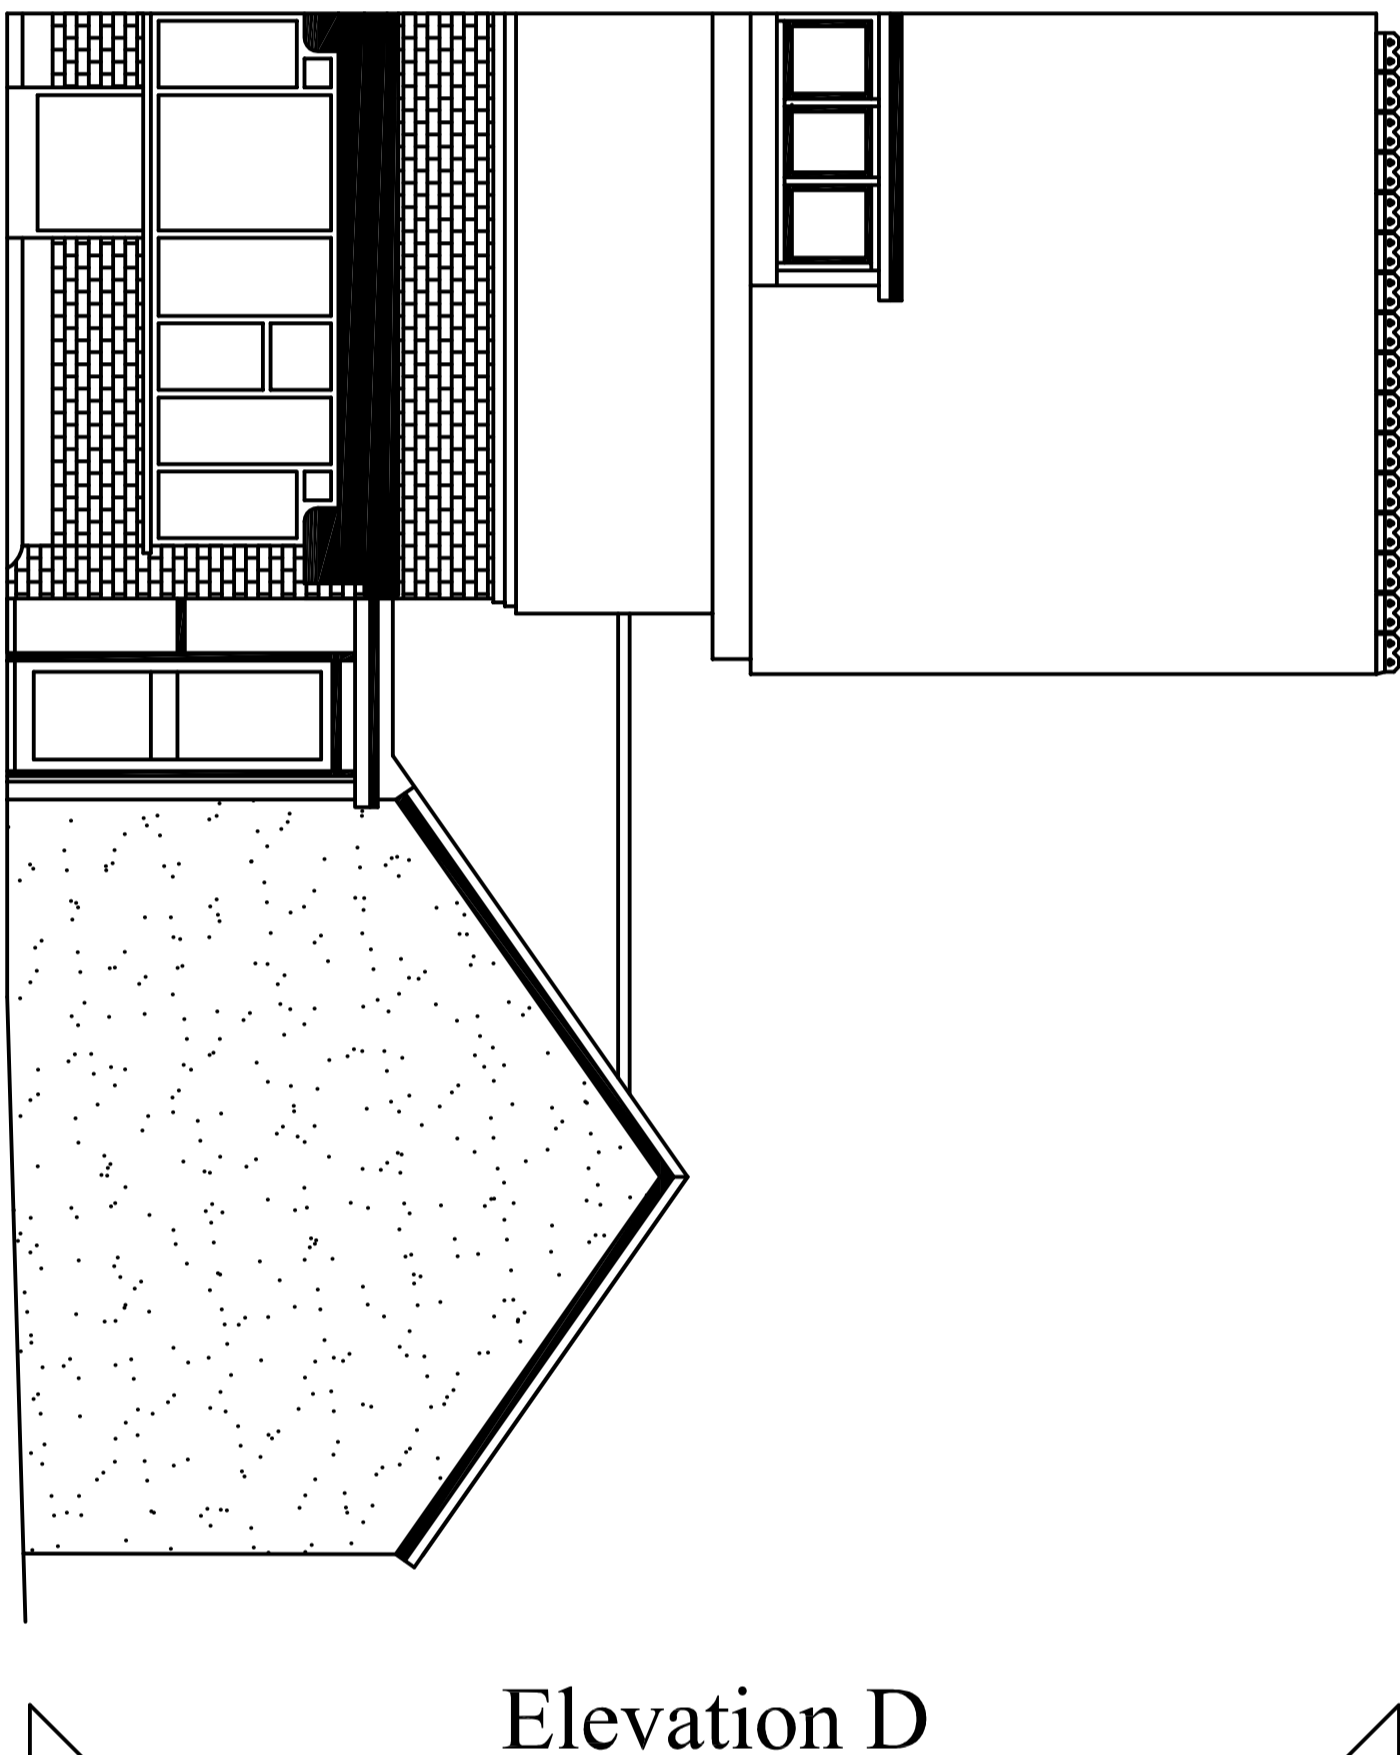

Elevation D

Elevation C  
1:50 @ A0

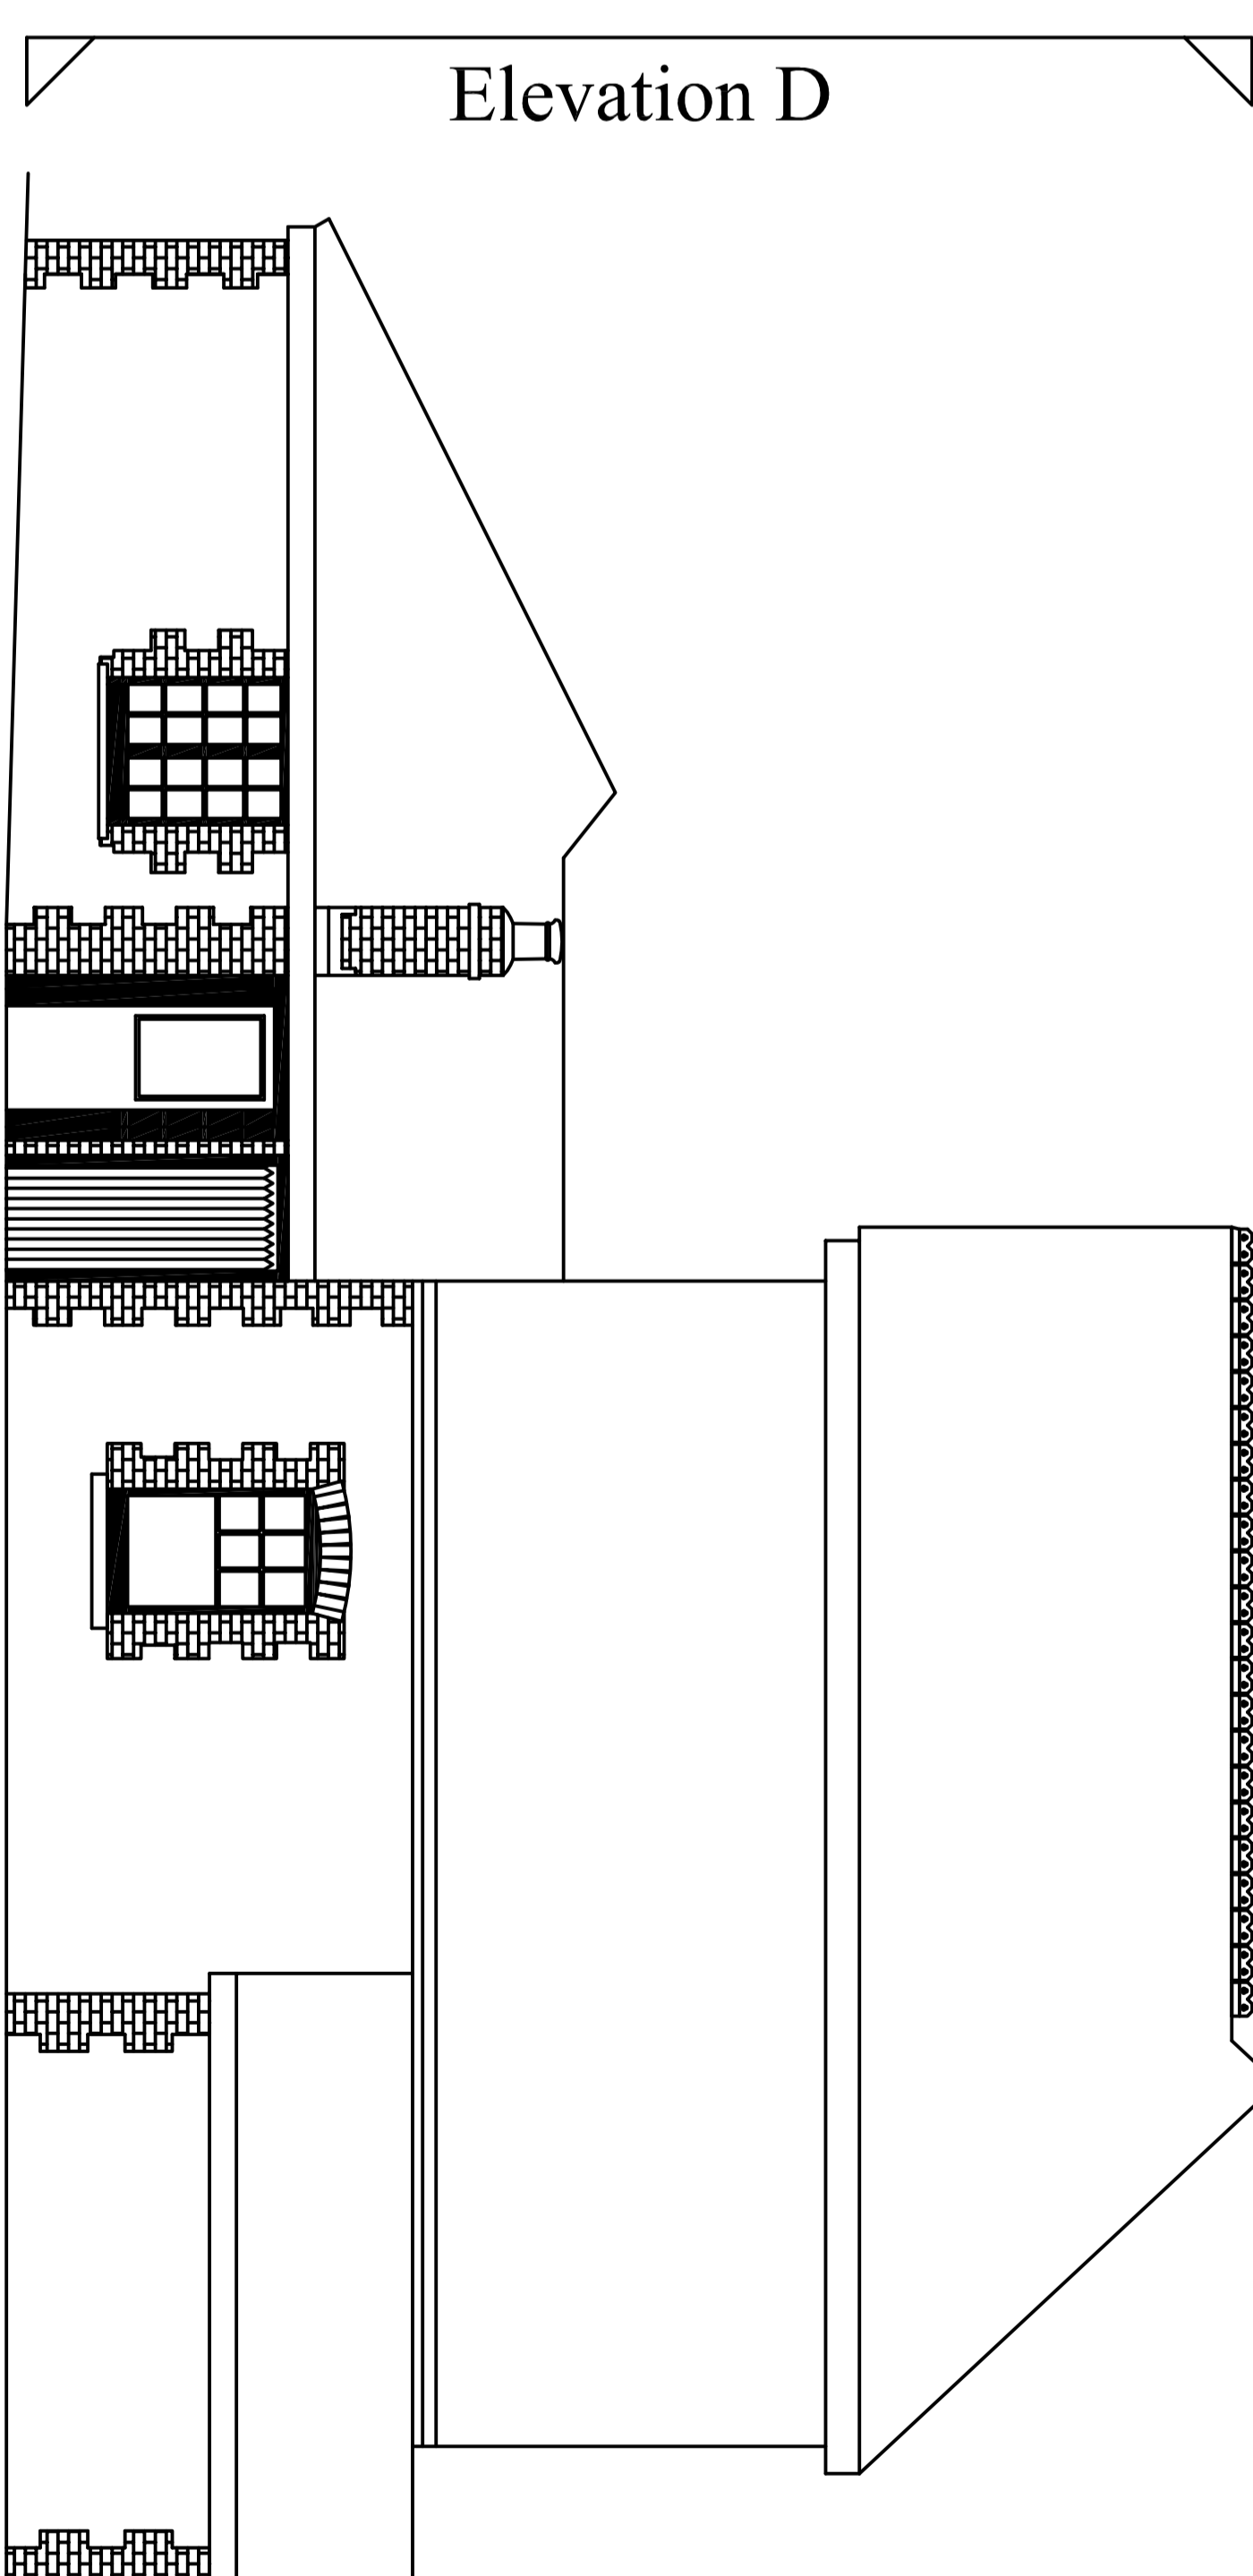

Elevation D

Rear Elevation  
1:50 @ A0

Note:  
This drawing was created following a site survey. The Cadmen Limited have site measured accessible areas of the building and have scaled off images where necessary and can therefore not guarantee the accuracy of the drawings. The Cadmen Limited strongly advise a site measure by the architect prior to any future building works.

The Cadmen Limited Registered Surveyors 07946 098 678 02922 211 621 EMAIL: info@cadmen.co.uk WEBSITE: www.cadmen.co.uk	Project Title: <b>SWANBRIDGE ROAD</b>
Drawing Title: <b>EXISTING BUILDING ELEVATIONS</b>	
Stage INFORMATION	
Design --	Date NOV'13
Drawn RP	Chkd RP
Scale APX.1:50@A0	
DRAWING NO. <b>SW-EL-01</b>	