




North West elevation

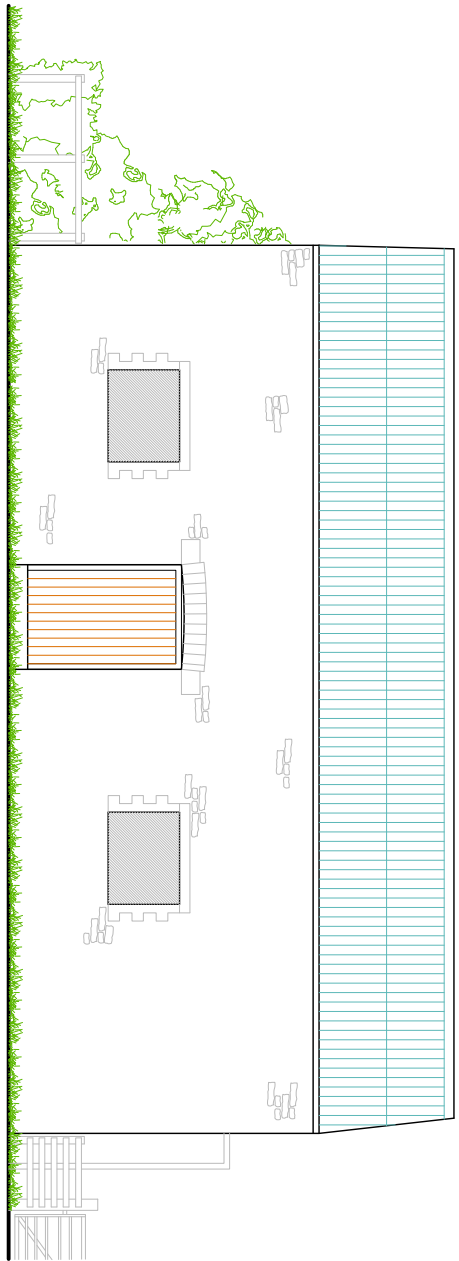

South West elevation

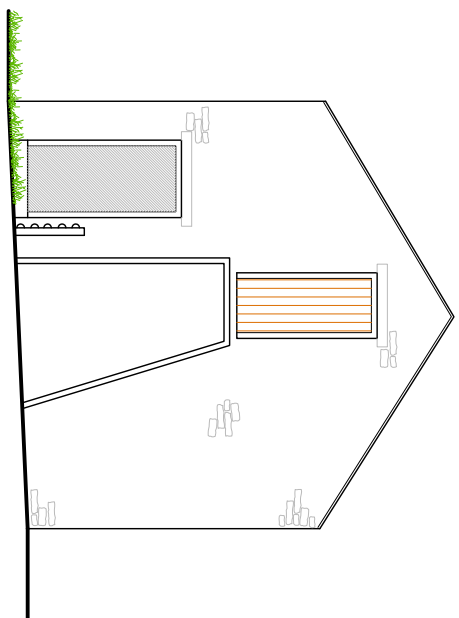


South East elevation

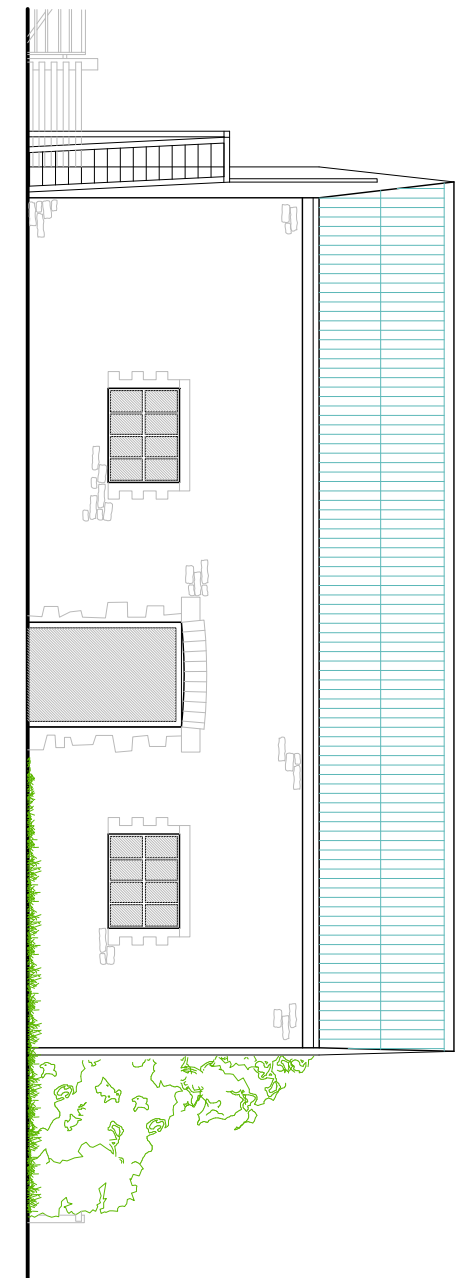


North East elevation


THE VALE OF  
GLAMORGAN COUNCIL  
TOWN AND COUNTRY PLANNING ACT 1990  
**REFUSED**

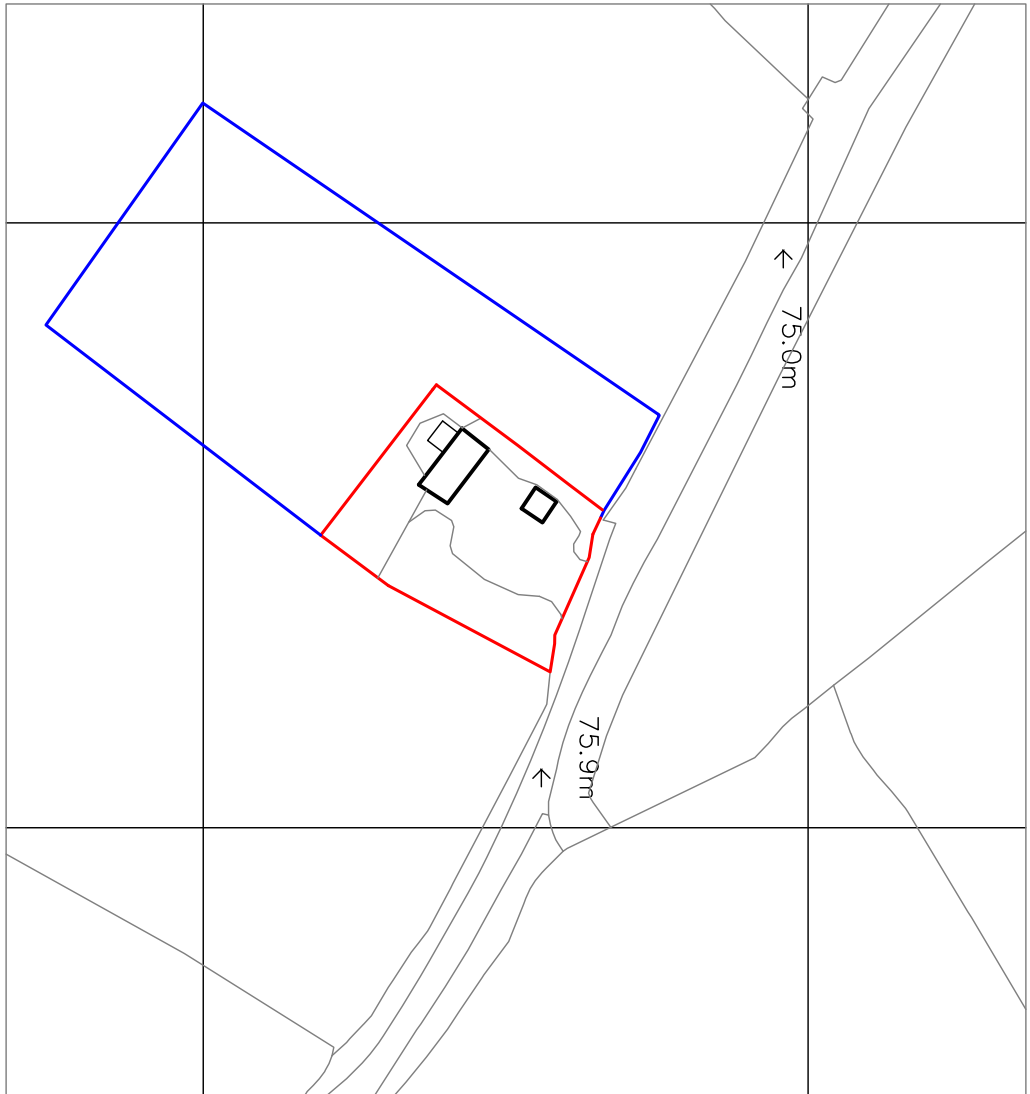


Location plan 1/1250

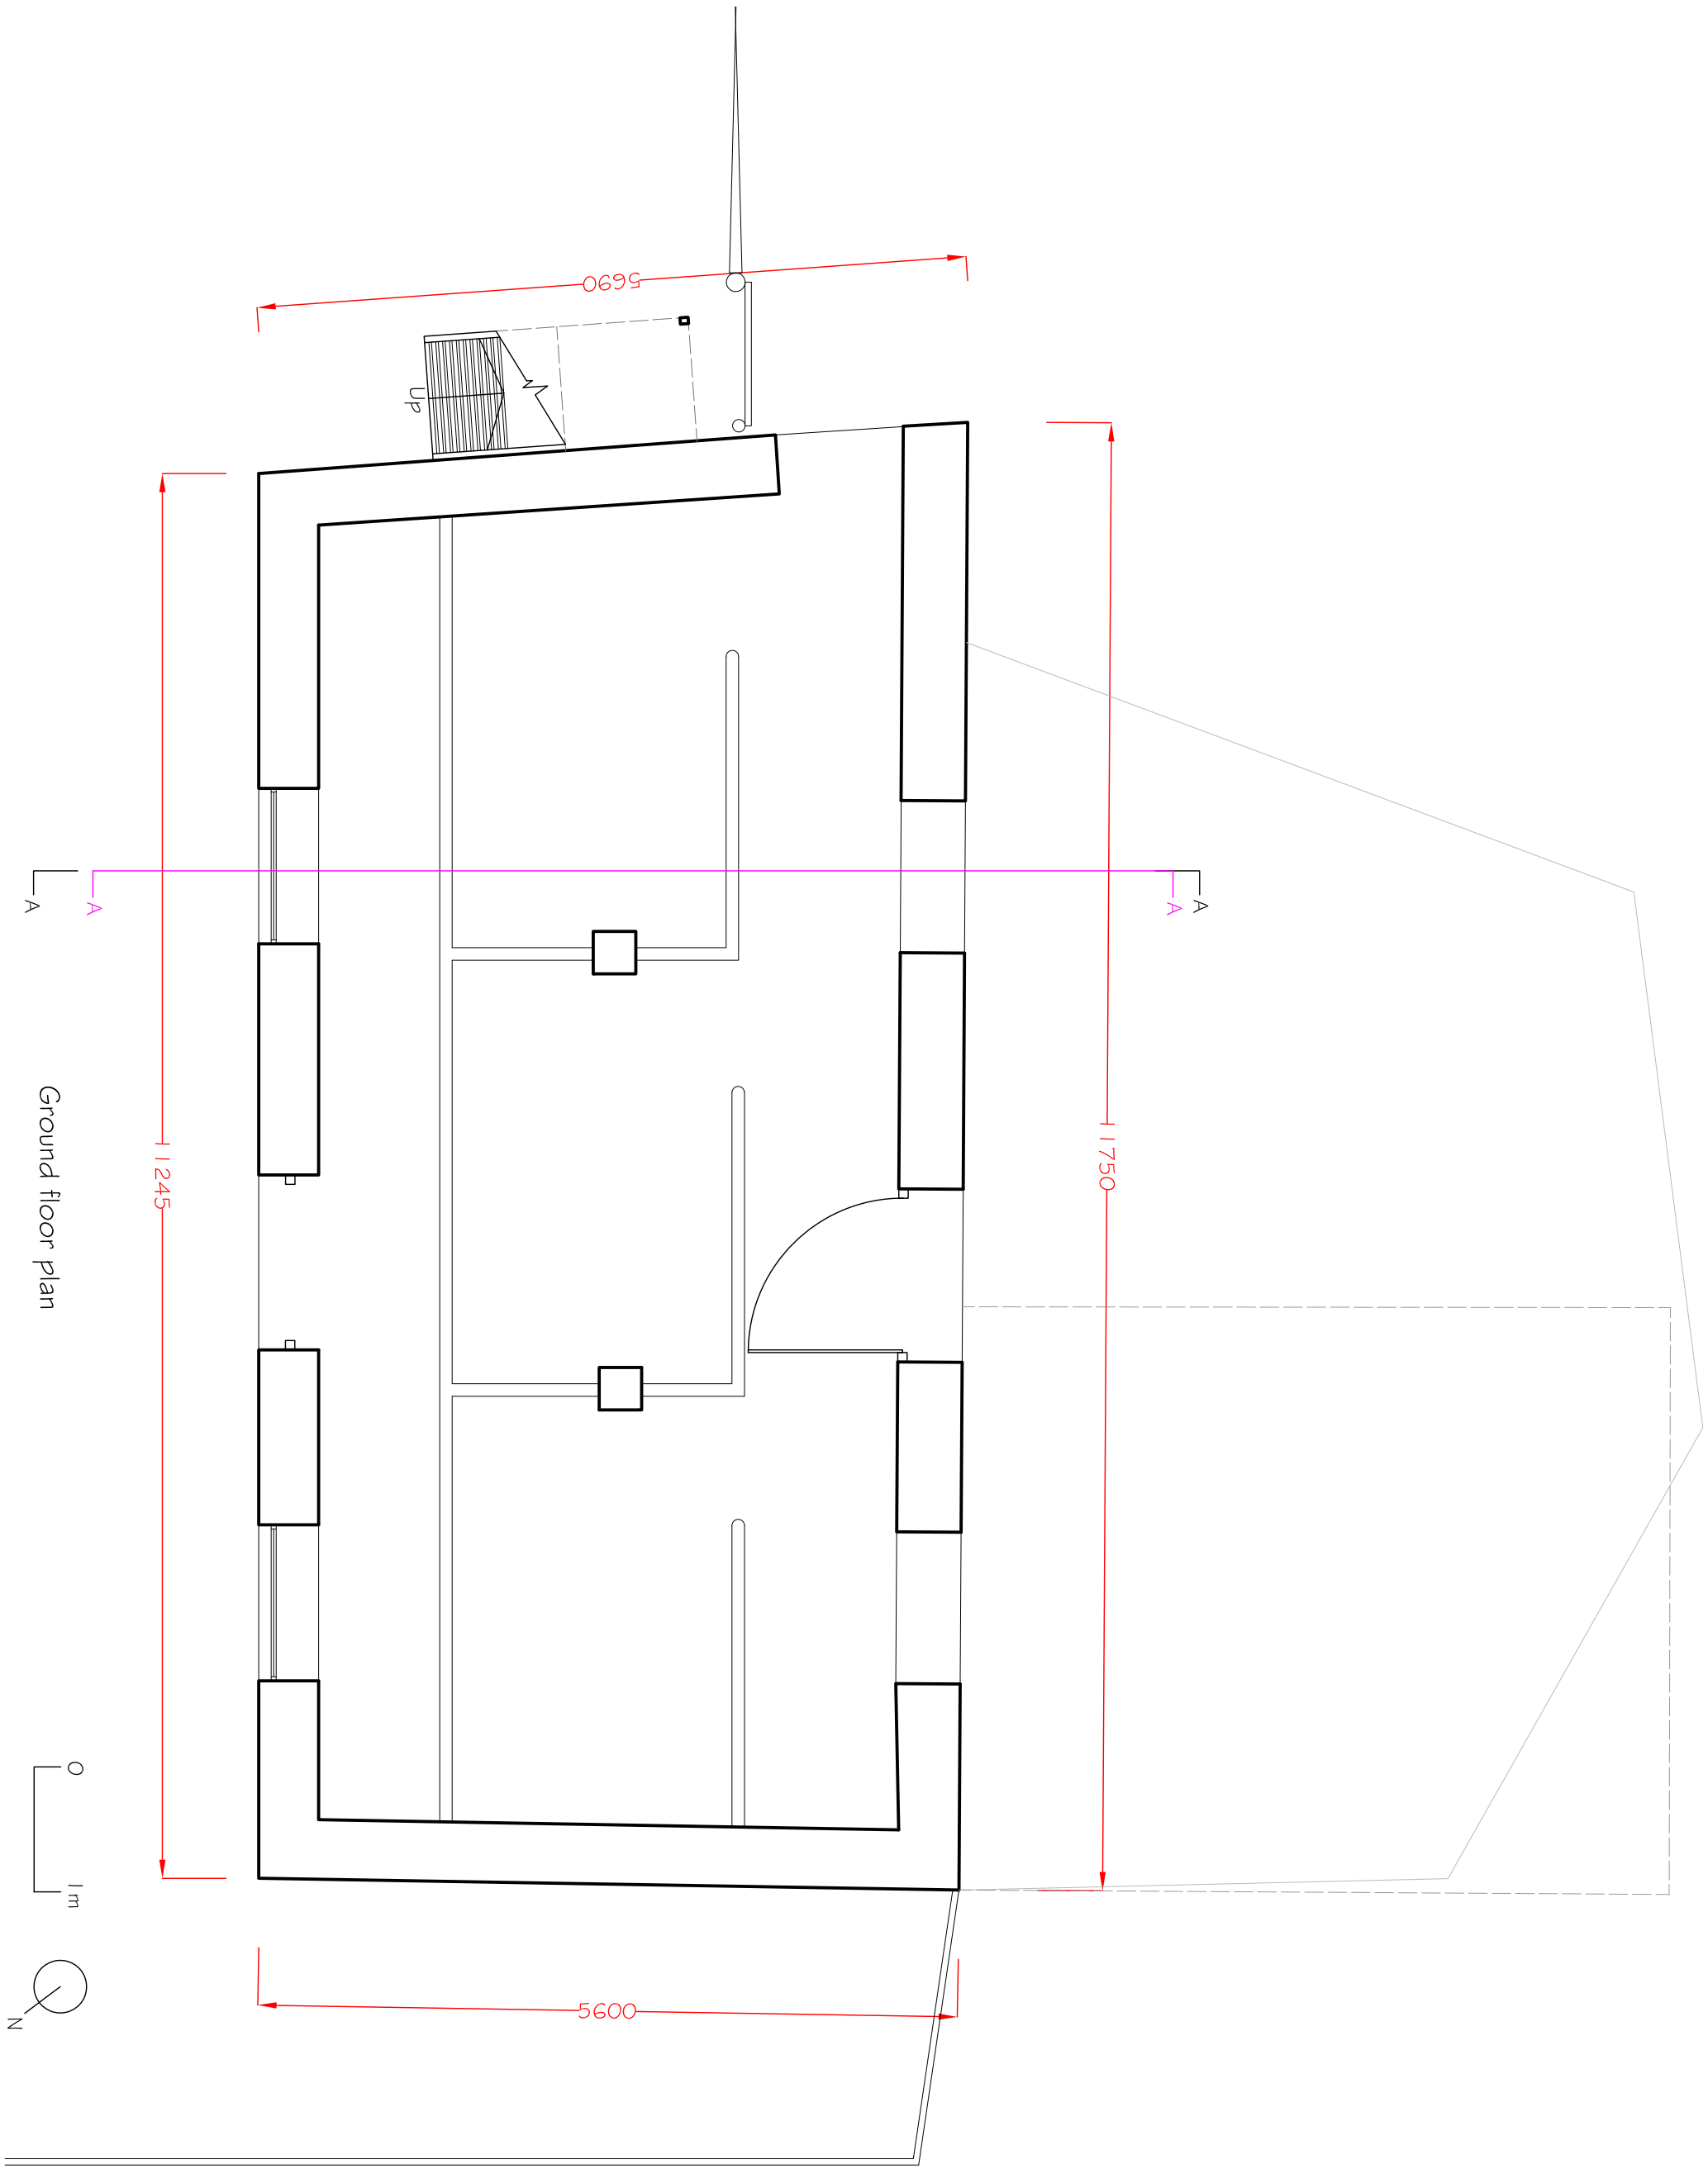

Ground floor plan

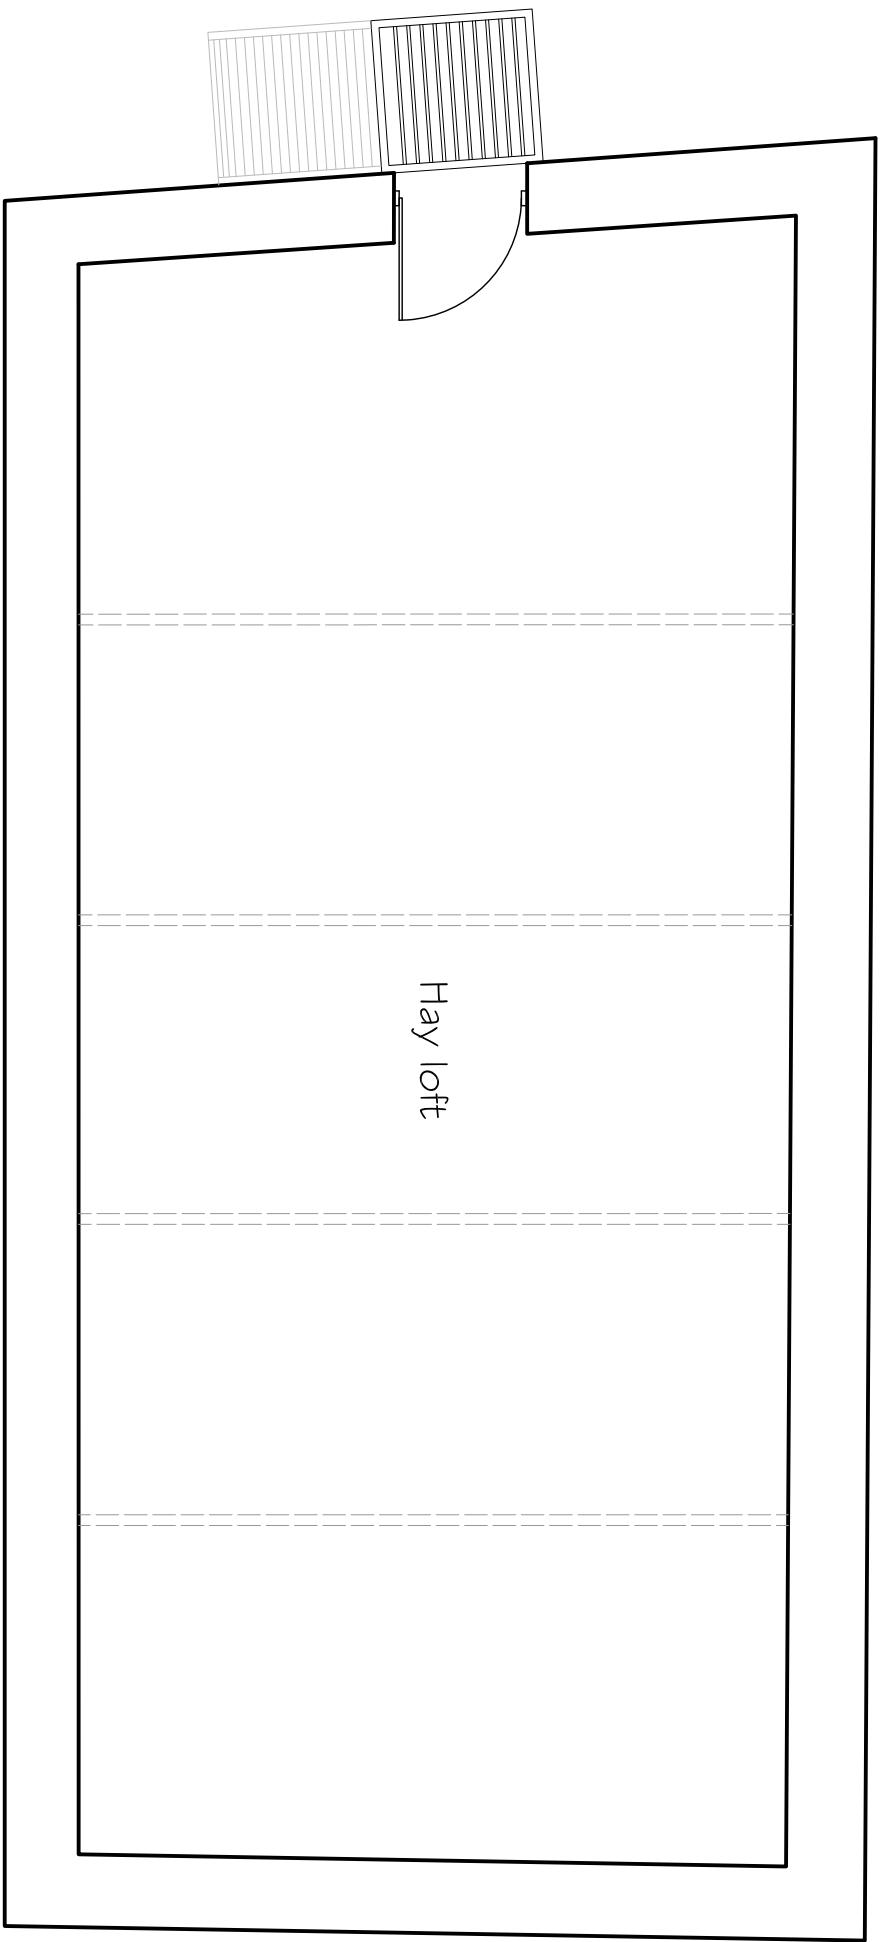


First floor plan

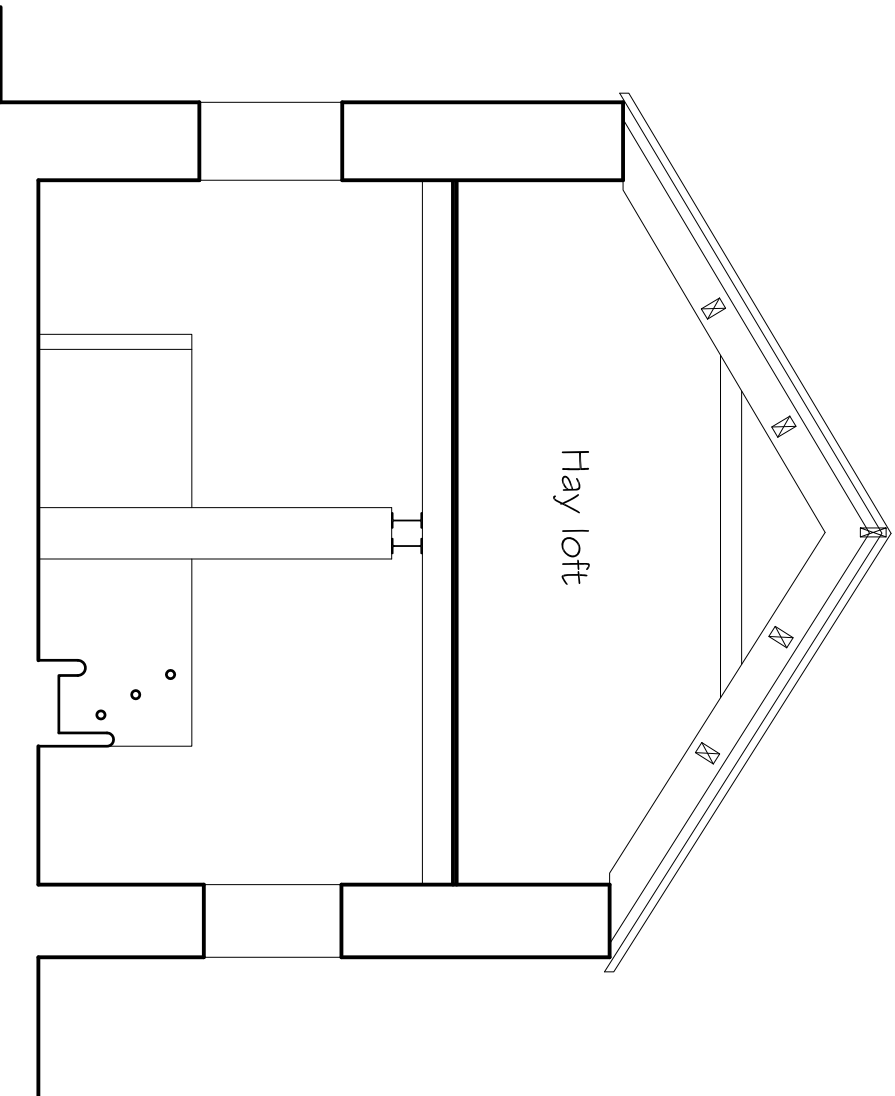

Section A-A

Architects/Structural Engineers

**Herron Associates**

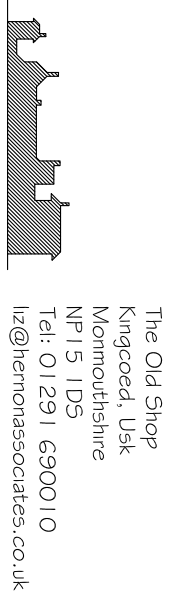

The Old Shop  
Kingwood, U.K.  
Merthyr Tydfil  
Telf: 01291 690010  
h@herronassociates.co.uk

Project:  
Proposed conversion of  
Coed y Colwyn Barn  
Llancaiarn

Client:  
Ms J white

Drawing:  
As existing

Date: Sept 14 | Scale: 1:50 | Drawing No: 2777-01 | Revision:  
@ A1

Notes: