


THE VALE OF
GLAMORGAN COUNCIL
TOWN AND COUNTRY PLANNING ACT 1990
REFUSED

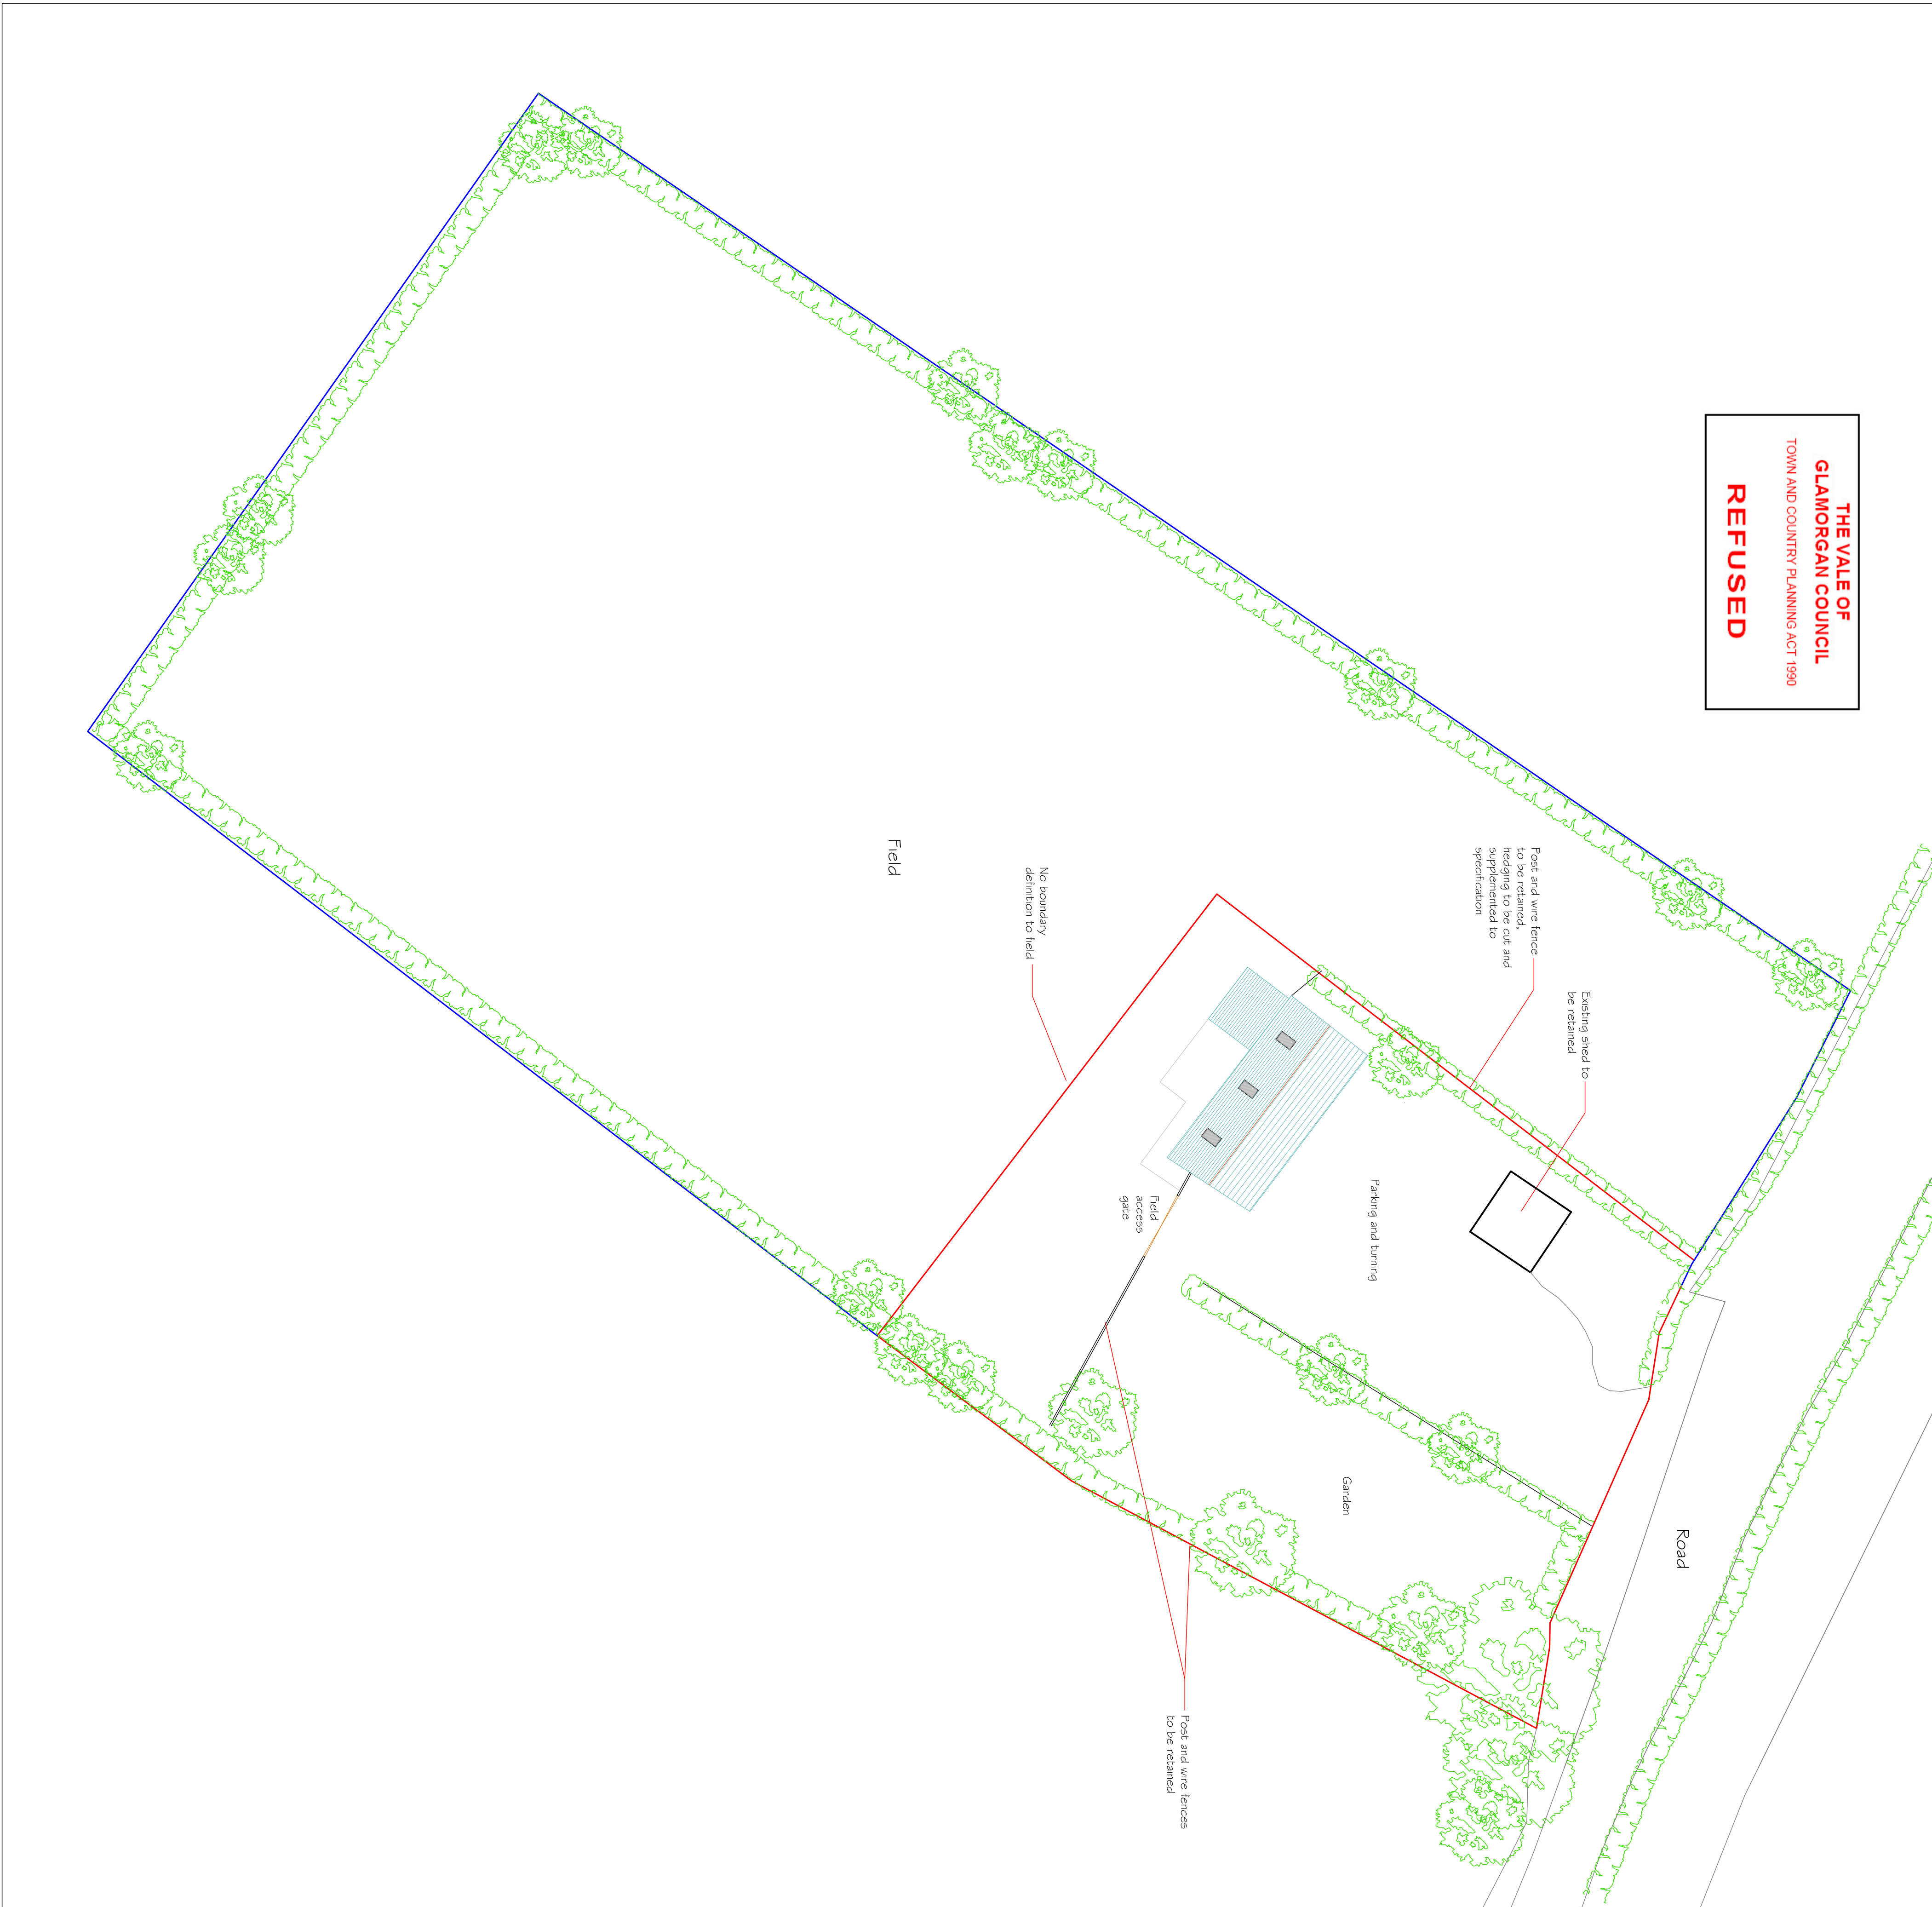

New hedgerow shown as - 

PLANTING MIX - refer also to separate planting schedule.

Native mixed hedges: Approx 235 linear metres

Plant new hedging in species groups of 5-7no as double staggered row (400mm between rows, 450mm along rows) at 5 plants/m, bare root transplants, 600-900mm high 1 + 1.

All transplants protected by 400mm high plastic spiral rabbit guard support by 750mm stake.

Provide stock proof fencing to protect from grazing if required.

Species mix:

50% hawthorn (*Crataegus monogyna*)

40% hazel (*Corylus avellana*)

10% holly (*Ilex aquifolium*)30-40cm 2ltr pot

honeysuckle (*Lonicera periclymenum*)at 1 every 10m

dog rose (*Rosa canina*)at 1 every 10m.

Individual trees: 12 no


Native trees in hedges at locations shown - bare root 14-16cm planted into 0.6x0.6x0.6m pits with 80% topsoil 20% peat free compost backfill mix, secured with a double stake and rubber belting - not timber cross bar.

Maintenance:

Allow for 5 years maintenance to all planting areas to ensure establishment.

Keep each plant weed free, ideally by hand weeding or by very careful herbicide treatment avoiding drift. Any plant failures within the 5 years are to be replaced with same species/size no later than the following planting season. Allow for all new native hedges to grow on for first 5 years before pruning.

Herron Associates

 

The Old Shop
Kingwood, UK
Merthyrline
Wales CF64 5JG
Tel: 01291 690010
la@herronassociates.co.uk

Project:

Proposed conversion of
Coed y Colwyn Barn
Llancarfan

Client:

Ms J White

Drawing:

Proposed site details

Date:	Scale:	Drawing No:	Revision:
Sept 14	1:50/1:00	2777-04	
Notes:			

Site plan as existing 1:200