



THE VALE OF
GLAMORGAN COUNCIL
 TOWN AND COUNTRY PLANNING ACT 1990
APPROVED
 SUBJECT TO COMPLIANCE WITH CONDITIONS (IF ANY)

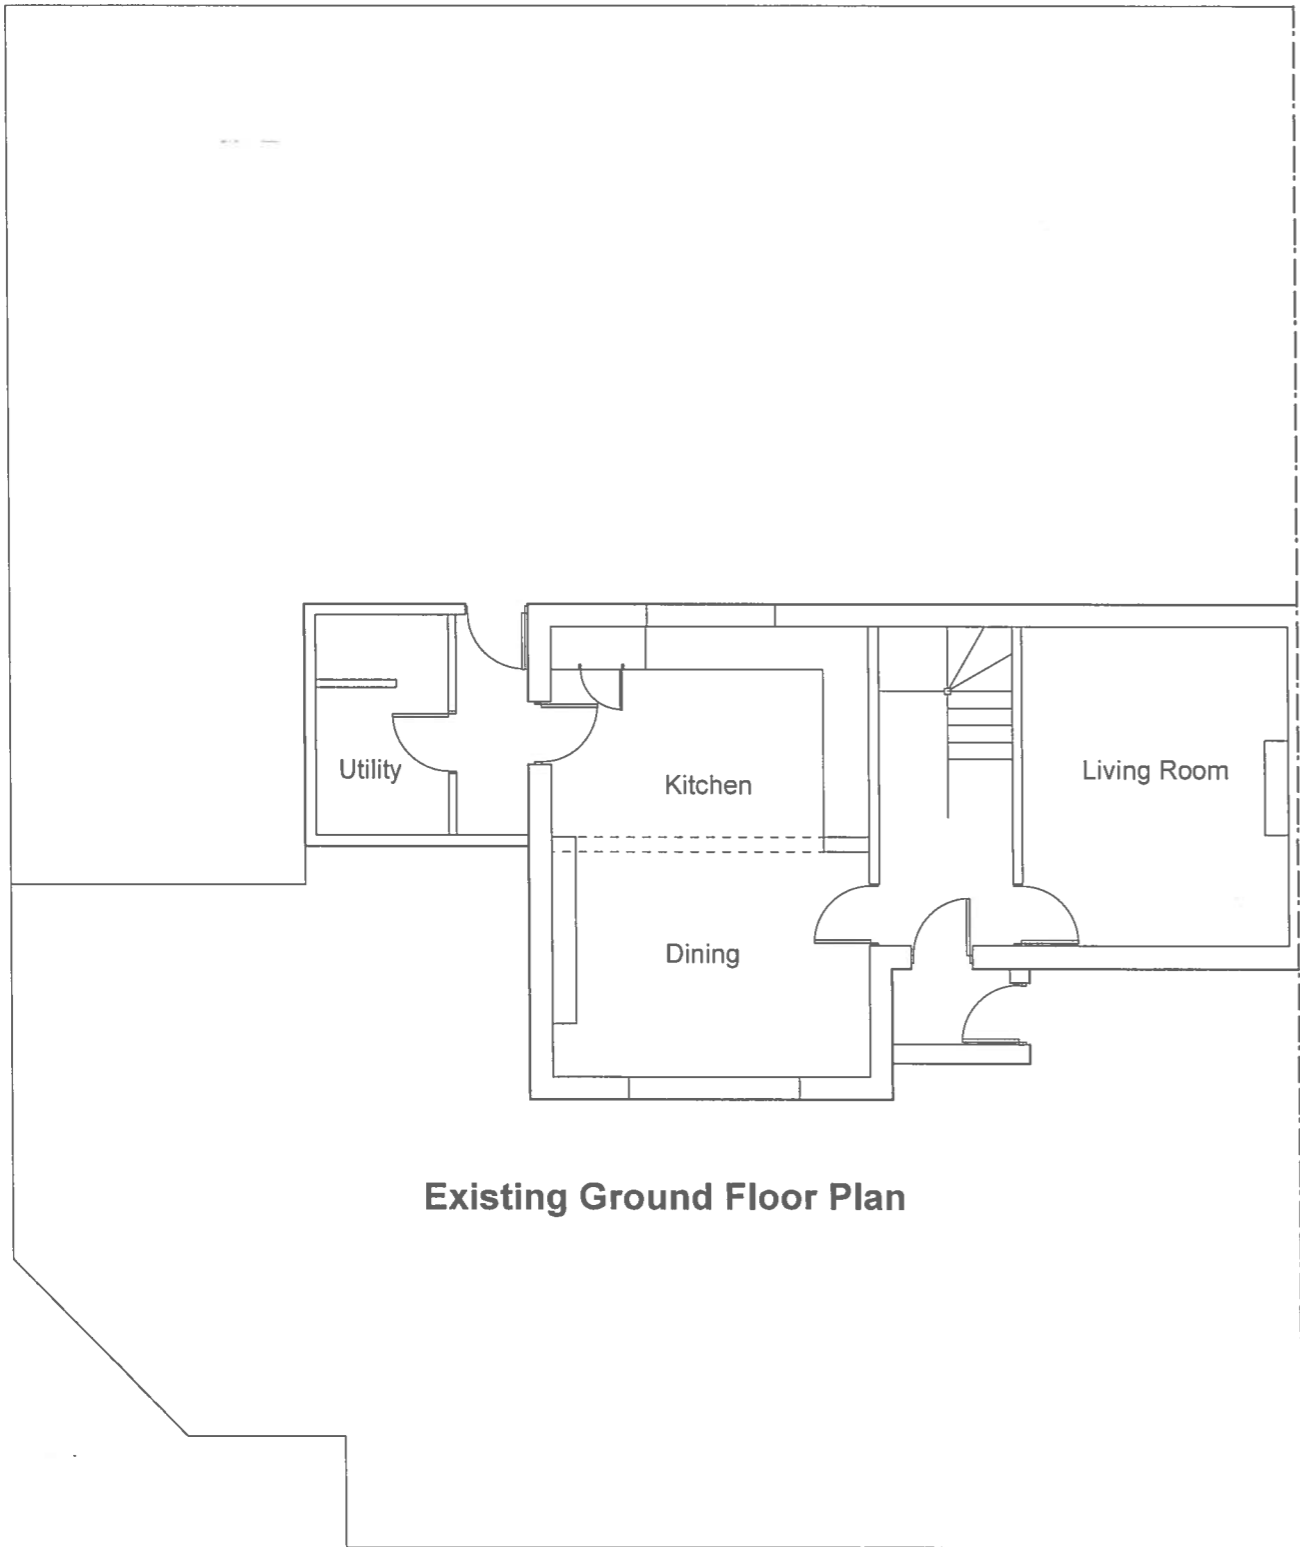

Existing Ground Floor Plan

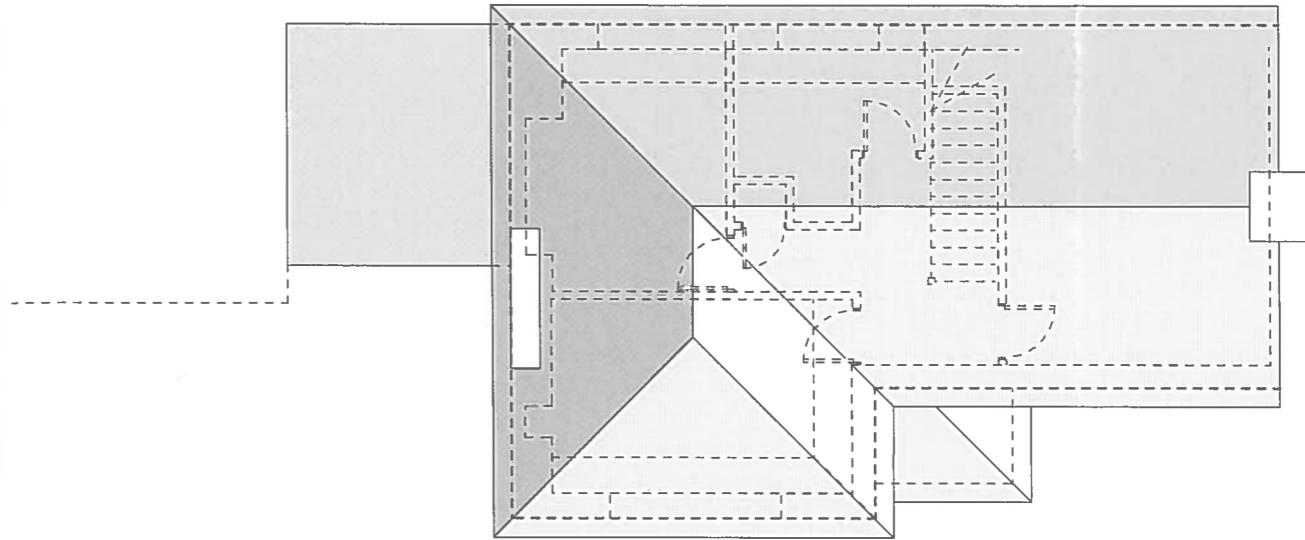


Existing Roof Plan

RECEIVED

14 OCT 2014

ENVIRONMENTAL
 AND ECONOMIC
 REGENERATION

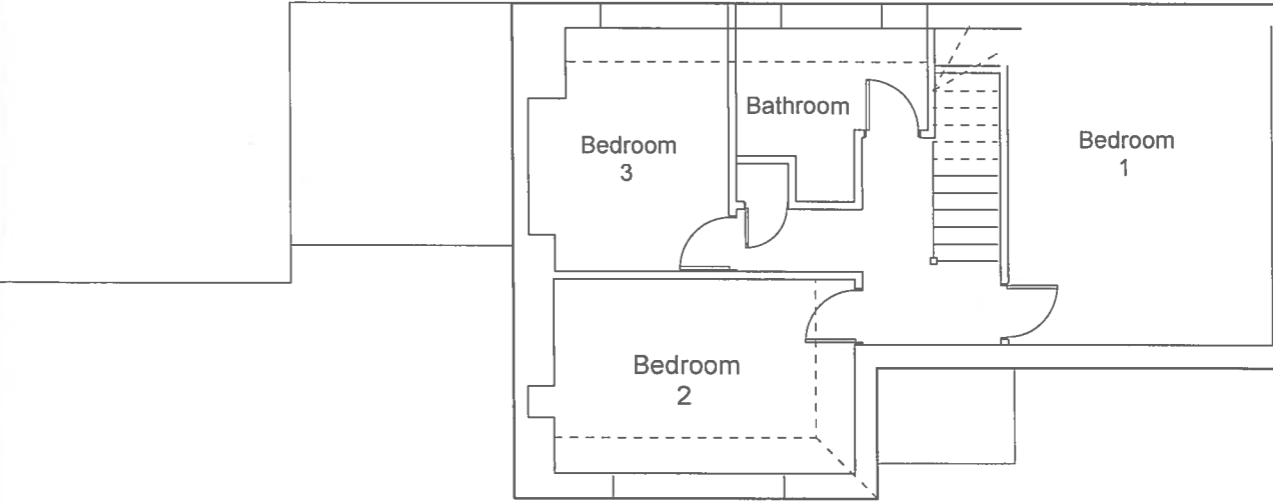

Existing First Floor Plan

14 01 202 FUL

Planning

Job Title		
11 Hayes Road Barry		
Drg Title		
Existing Floor Plans		
Scale	Drg No	Rev
1:100 @ A3	Jackson/01	