



THE VALE OF  
**GLAMORGAN COUNCIL**  
 TOWN AND COUNTRY PLANNING ACT 1990  
**APPROVED**  
 SUBJECT TO COMPLIANCE WITH CONDITIONS (IF ANY)

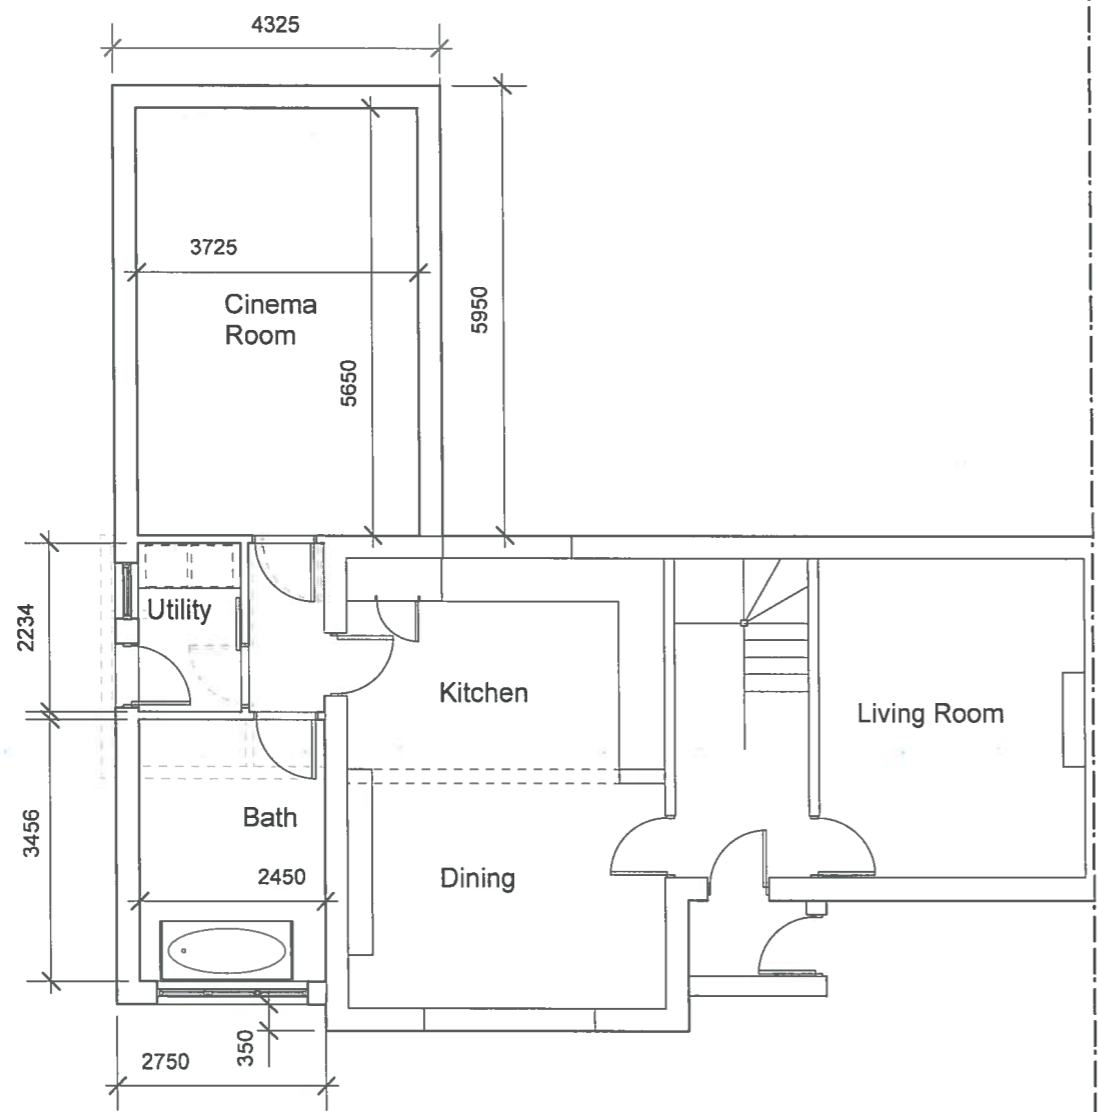

**Proposed Ground Floor Plan**

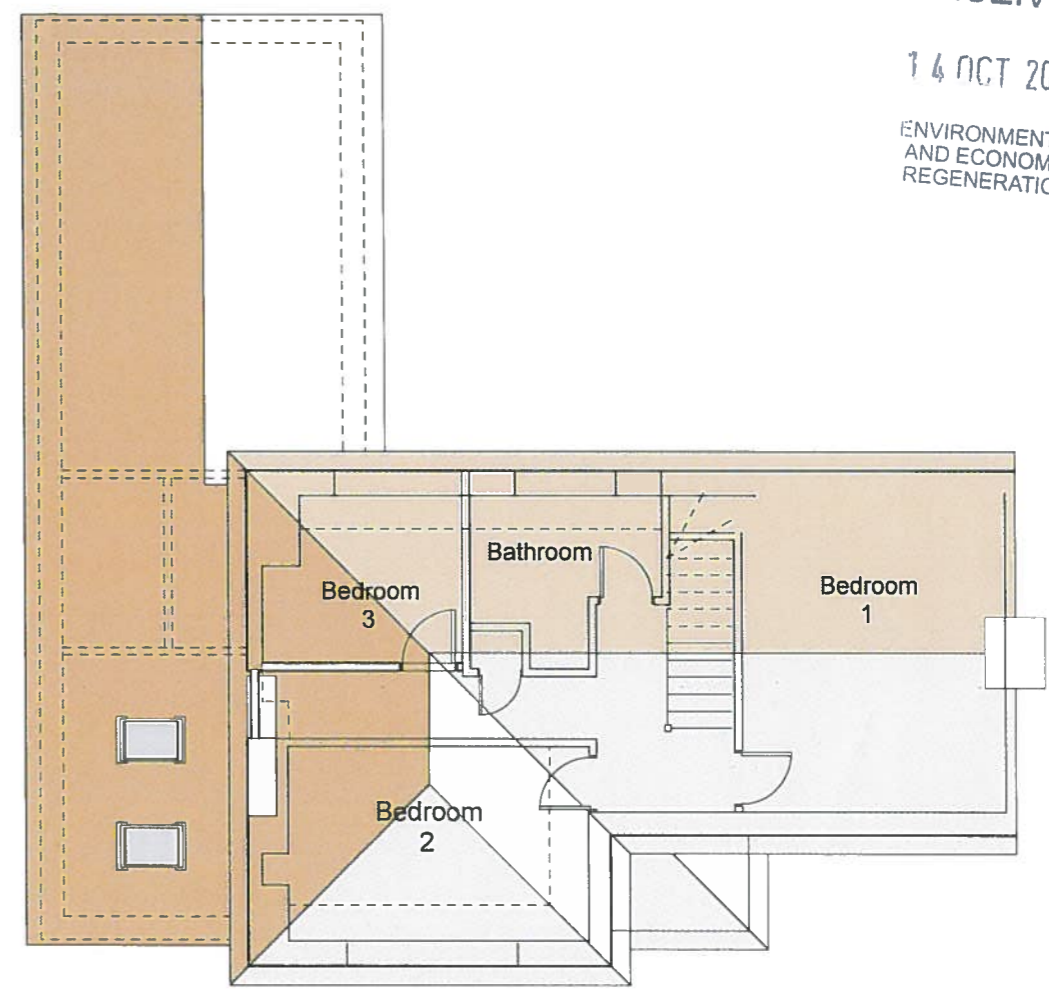

**Proposed Roof Plan**

RECEIVED  
 14 OCT 2014  
 ENVIRONMENTAL  
 AND ECONOMIC  
 REGENERATION

14 01 202 FUL

Job Title 11 Hayes Road Barry		
Drg Title Proposed Floor Plans		
Scale 1:100 @ A3	Drg No Jackson/03	Rev