



SIDE ELEVATION

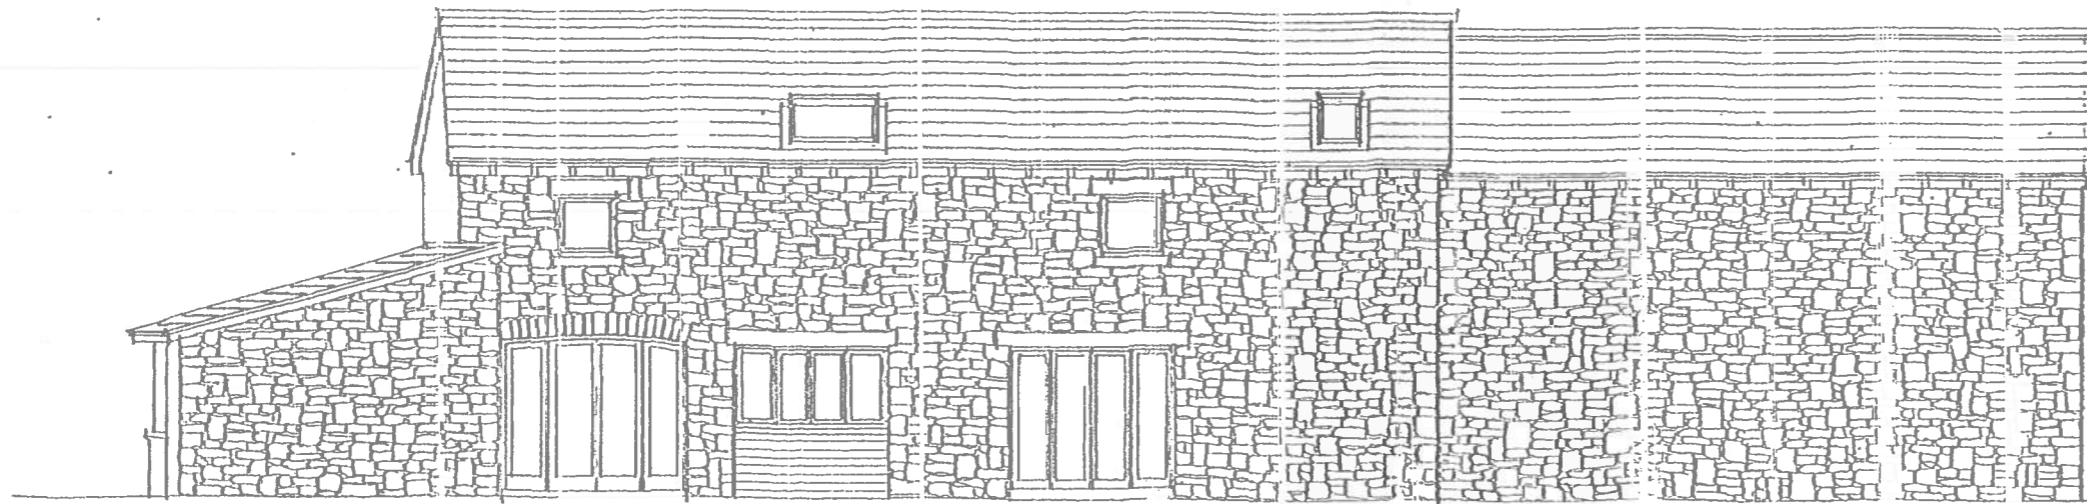

SIDE ELEVATION

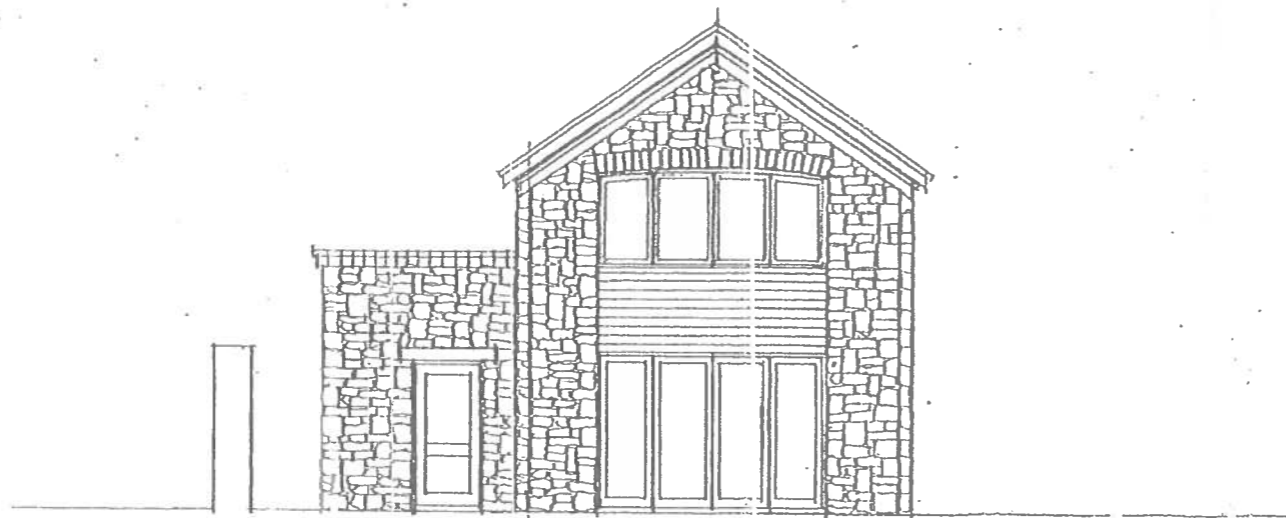

REAR ELEVATION

RECEIVED

20 OCT 2014

ENVIRONMENTAL
AND ECONOMIC
REGENERATION

1401216FUL

ADDRESS: COACH HOUSE CONVERSION, THE OLD RECTORY, LLANDOUGH, PENARTH CF64 2LY		
JOB TITLE: PROPOSED ALTERATIONS AND EXTENSION		
SCALES: 1:50 @ A1, 1:100 @ A3	DRAWN BY: TH DATE: SEP 2014	JOB NUMBER 558/P/13
DRAWING TITLE PROPOSED ELEVATIONS		
ANDREW PARKER ASSOCIATES ARCHITECTS, LANDSCAPE AND DESIGN CONSULTANTS THE GREAT BAY, BONVASTON VILE OF GLAUCOPHUL, CARDIFF, WALES CF11 0TR Tel / Fax: (01446) 711135 Email: andrew@apawales.com		
<small>THESE DRAWINGS MAY BE SCALES FOR PLANNING PURPOSES ONLY DO NOT SCALE FROM THIS DRAWING FOR CONSTRUCTION PURPOSES ALL DIMENSIONS TO BE CHECKED ON SITE ARCHITECTS TO BE NOTIFIED OF ANY DISCREPANCIES IN DIMENSIONS AS SMALL WORK TO CURRENT BUILDING REGULATION STANDARDS. THIS DRAWING IS COPYRIGHT</small>		