



Amelia Trust Farm – 4 box plus Tack. L shape

Rear Elevation

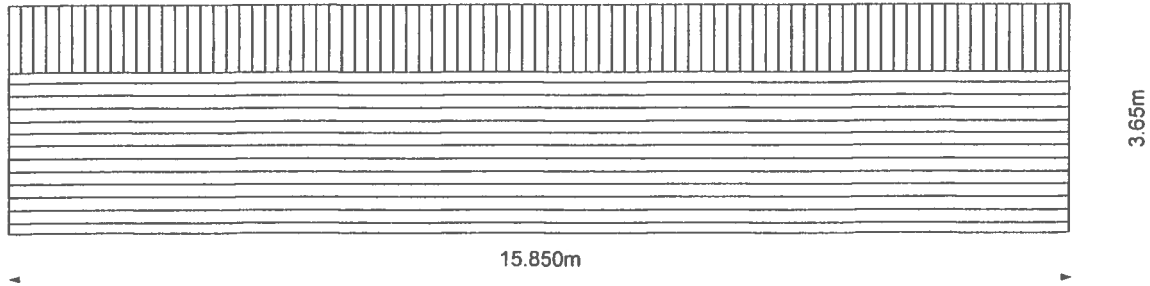

Side Elevation

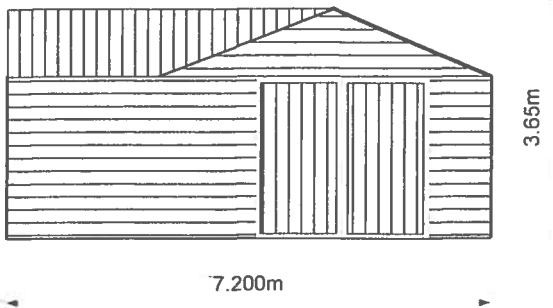

**THE VALE OF
GLAMORGAN COUNCIL**
TOWN AND COUNTRY PLANNING ACT 1990
APPROVED
SUBJECT TO COMPLIANCE WITH CONDITIONS (IF ANY)

RECEIVED
 22 OCT 2014
 ENVIRONMENTAL
 AND ECONOMIC
 REGENERATION

1401230 FUL

4 box and tack room in L		Ashdown Stables & Sheds			
		Unit 32 Vale Business Park, Vale of Glamorgan, CF717PF info@ashdown-group.com 07815304156 01446 772800			
DATE 4/7/14	SIZE	FSCM NO	DWG NO	REV	
DRAWN BY JMG	SCALE 1:75	SHEET		2 OF 2	

DO NOT SCALE - ACTUAL MEASUREMENTS
AS SHOWN