



Amelia Trust Farm – 4 box plus Tack. L shape


Front Elevation

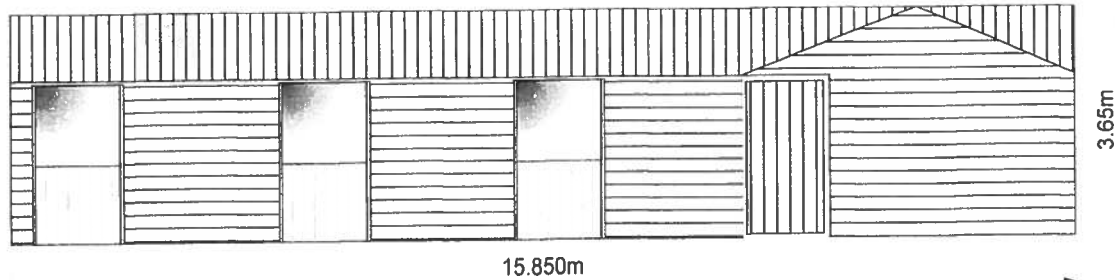

Side Elevation

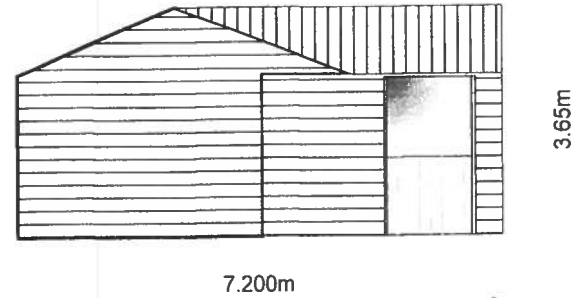

Plan

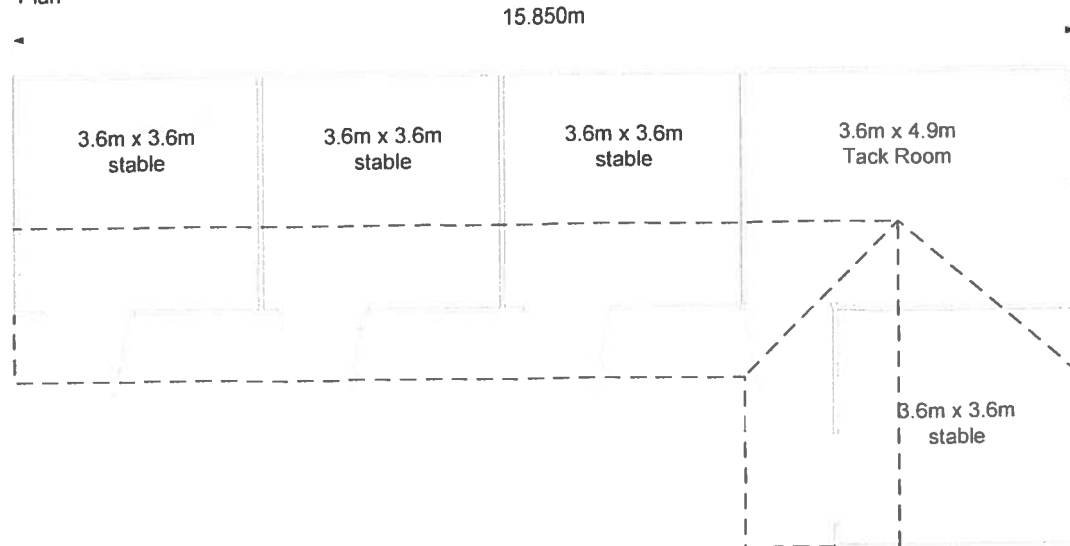

**THE VALE OF
GLAMORGAN COUNCIL**

TOWN AND COUNTRY PLANNING ACT 1990

APPROVED

SUBJECT TO COMPLIANCE WITH CONDITIONS (IF ANY)

1401230 FUL

RECEIVED
22 OCT 2014
 ENVIRONMENTAL
 AND ECONOMIC
 REGENERATION

4 box and tack room in L	Ashdown Stables & Sheds			
	Unit 32 Vale Business Park, Vale of Glamorgan CF717PF info@ashdown-group.com 07815304156 01448 772800			
DATE 4/7/14	SIZE	FSCM NO	DWG NO	REV
DRAWN BY JMG	SCALE 1:75	SHEET 1	1 OF 2	

DO NOT SCALE - ACTUAL MEASUREMENTS AS SHOWN.