


THE VALE OF
GLAMORGAN COUNCIL


TOWN AND COUNTRY PLANNING ACT 1990

APPROVED

SUBJECT TO COMPLIANCE WITH CONDITIONS (IF ANY)

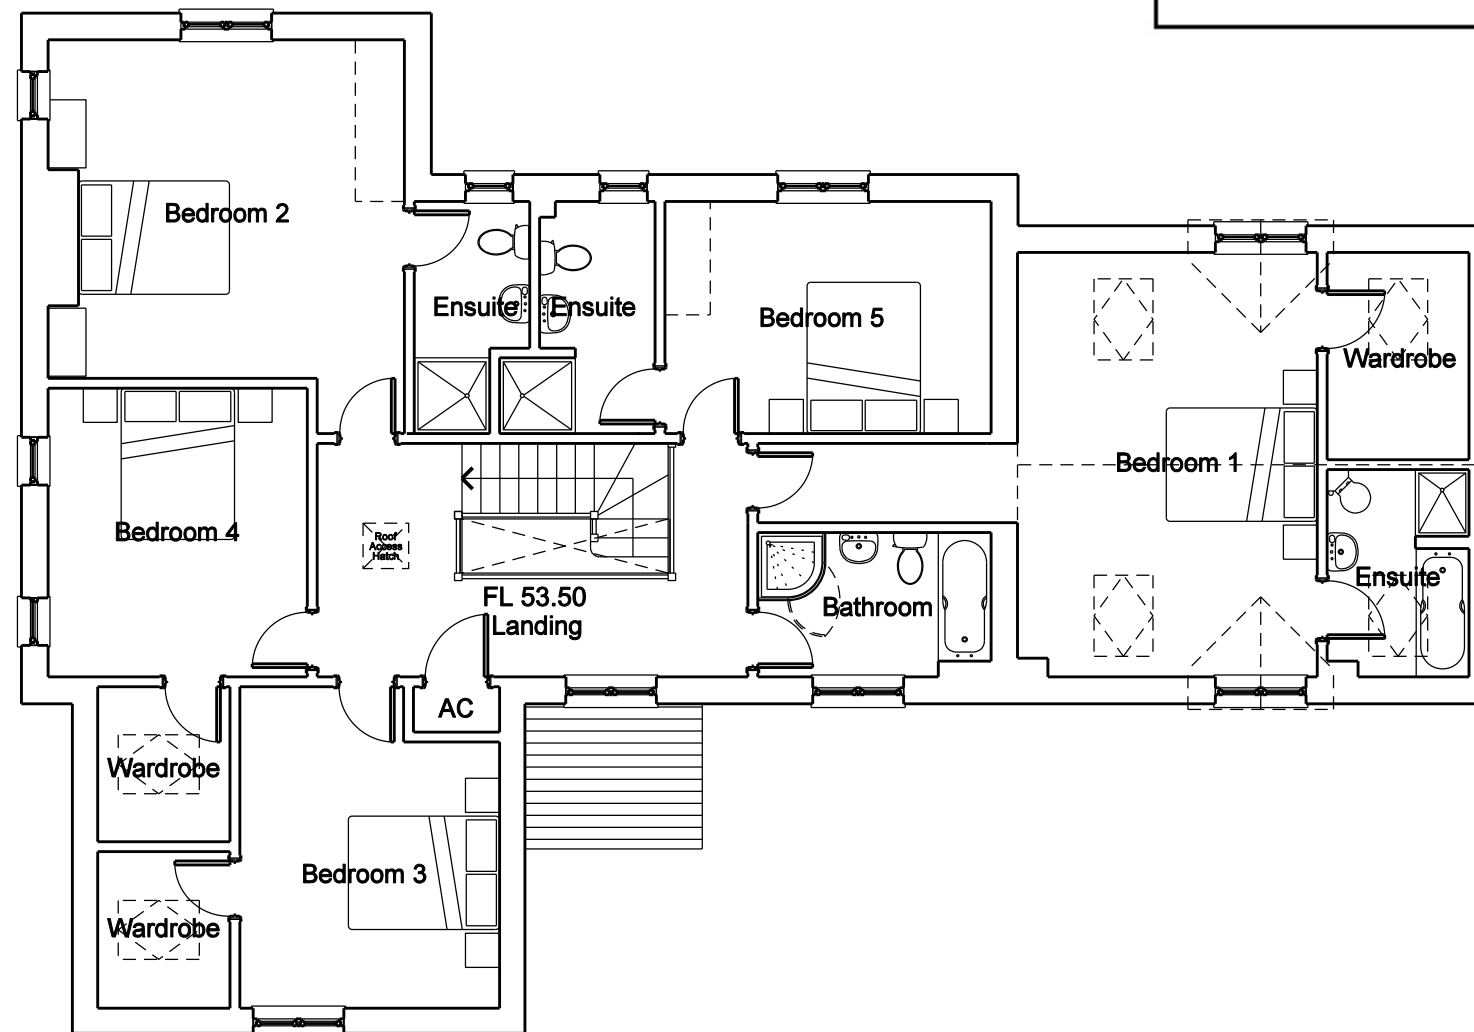

N O T E S

REVISION		DESCRIPTION		BY	DATE
ROBERTSON FRANCIS					
P A R T N E R S H I P					
Chartered Architects 5 - 7 Museum Place Cardiff CF10 3BD		Tel : (029) 2039 9000 Fax : (029) 2038 7351 E-mail : info@rfparchitects.com			
CLIENT					
MR L ENGLAND					
JOB TITLE					
BRYNHEULOG WELSH ST DONATS VALE OF GLAM., CF71 7SS					
DRAWING TITLE					
PROPOSED FIRST FLOOR PLAN					
STATUS	DATE	DRAWN	CHECKED	SCALE @ A3	
PLANNING	21.10.14	RDP	JNW	1:100	
JOB NO.	DRAWING NO.			REV.	
2276	DP 301				
THIS DRAWING IS COPYRIGHT. ALL DIMENSIONS TO BE CHECKED ON SITE. ANY DISCREPANCIES TO BE REPORTED IMMEDIATELY TO THE ARCHITECTS. ALL DIMENSIONS TO BE CHECKED PRIOR TO ORDER OF MATERIALS OR FABRICATION OF WORK. THIS DRAWING SHOULD NOT BE SCALED.					