


THE VALE OF  
GLAMORGAN COUNCIL

TOWN AND COUNTRY PLANNING ACT 1990

**APPROVED**

SUBJECT TO COMPLIANCE WITH CONDITIONS (IF ANY)

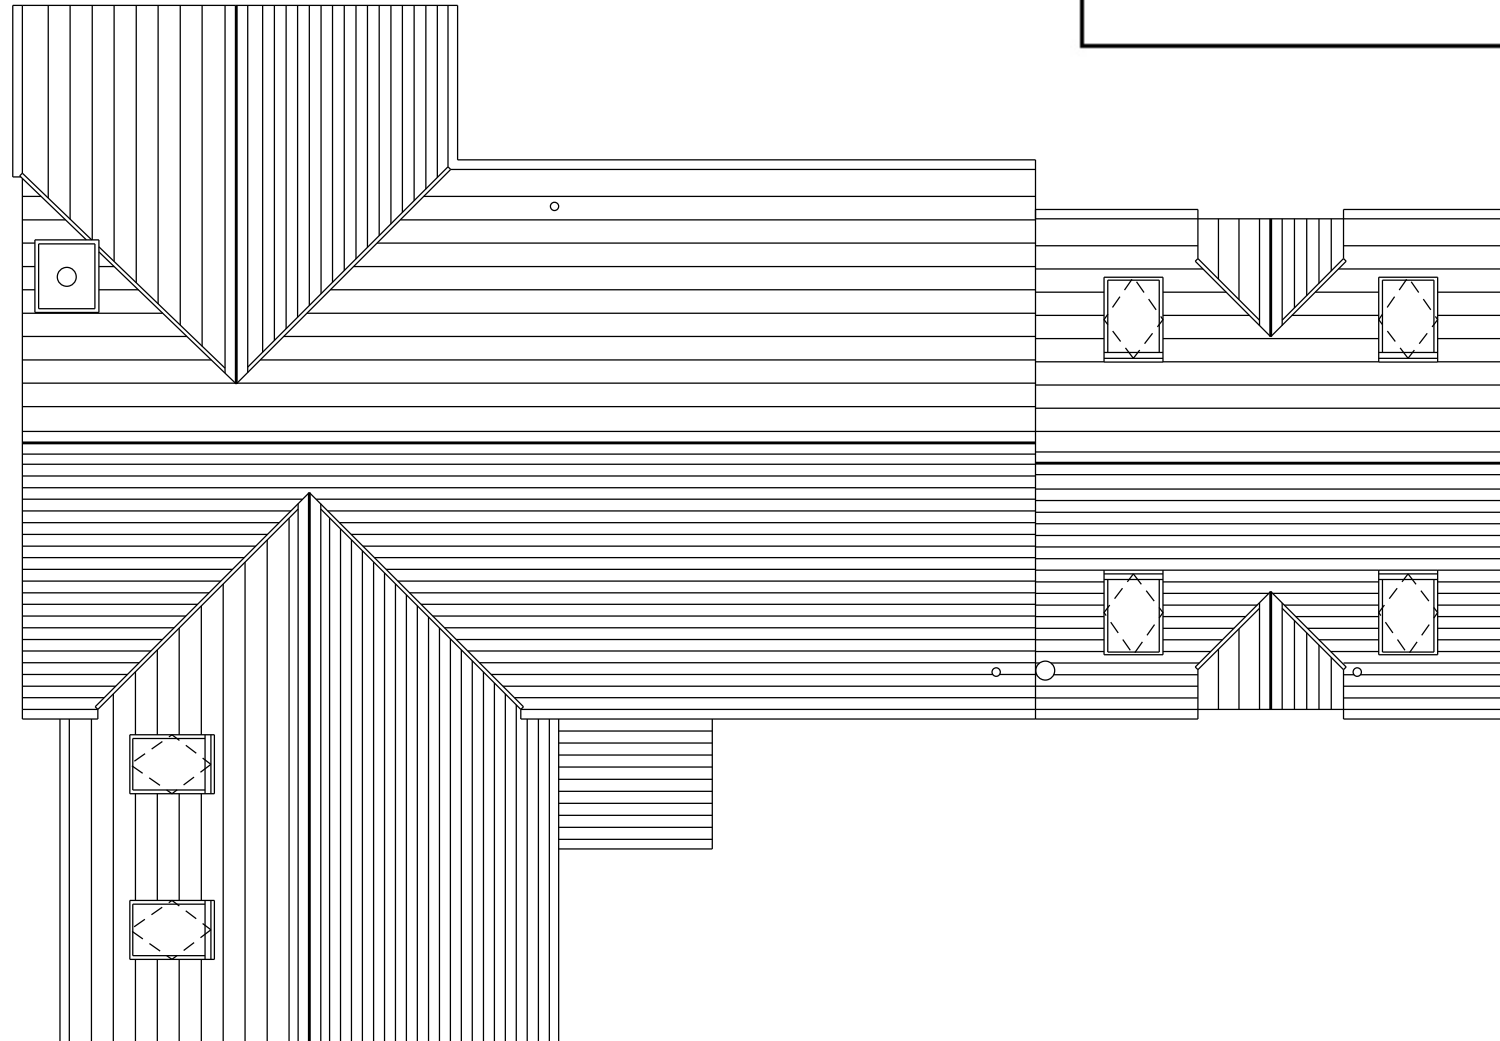

N O T E S

REVISION	DESCRIPTION	BY	DATE
<b>ROBERTSON FRANCIS</b> P A R T N E R S H I P			
Chartered Architects 5 - 7 Museum Place Cardiff CF10 3BD		Tel : (029) 2039 9000 Fax : (029) 2038 7351 E-mail : info@rpfarchitects.com	
CLIENT <b>MR L ENGLAND</b>			
JOB TITLE <b>BRYNHEULOG WELSH ST DONATS VALE OF GLAM., CF71 7SS</b>			
DRAWING TITLE <b>PROPOSED ROOF PLAN</b>			
STATUS <b>PLANNING</b>	DATE <b>21.10.14</b>	DRAWN <b>RDP</b>	CHECKED <b>JNW</b>
JOB NO. <b>2276</b>	DRAWING NO. <b>DP 302</b>	SCALE @ A3 <b>1:100</b>	
THIS DRAWING IS COPYRIGHT. ALL DIMENSIONS TO BE CHECKED ON SITE. ANY DISCREPANCIES TO BE REPORTED IMMEDIATELY TO THE ARCHITECTS. ALL DIMENSIONS TO BE CHECKED PRIOR TO ORDER OF MATERIALS OR FABRICATION OF WORK. THIS DRAWING SHOULD NOT BE SCALED.			