


THE VALE OF GLAMORGAN COUNCIL
SUPERSEDED

Section X - X'

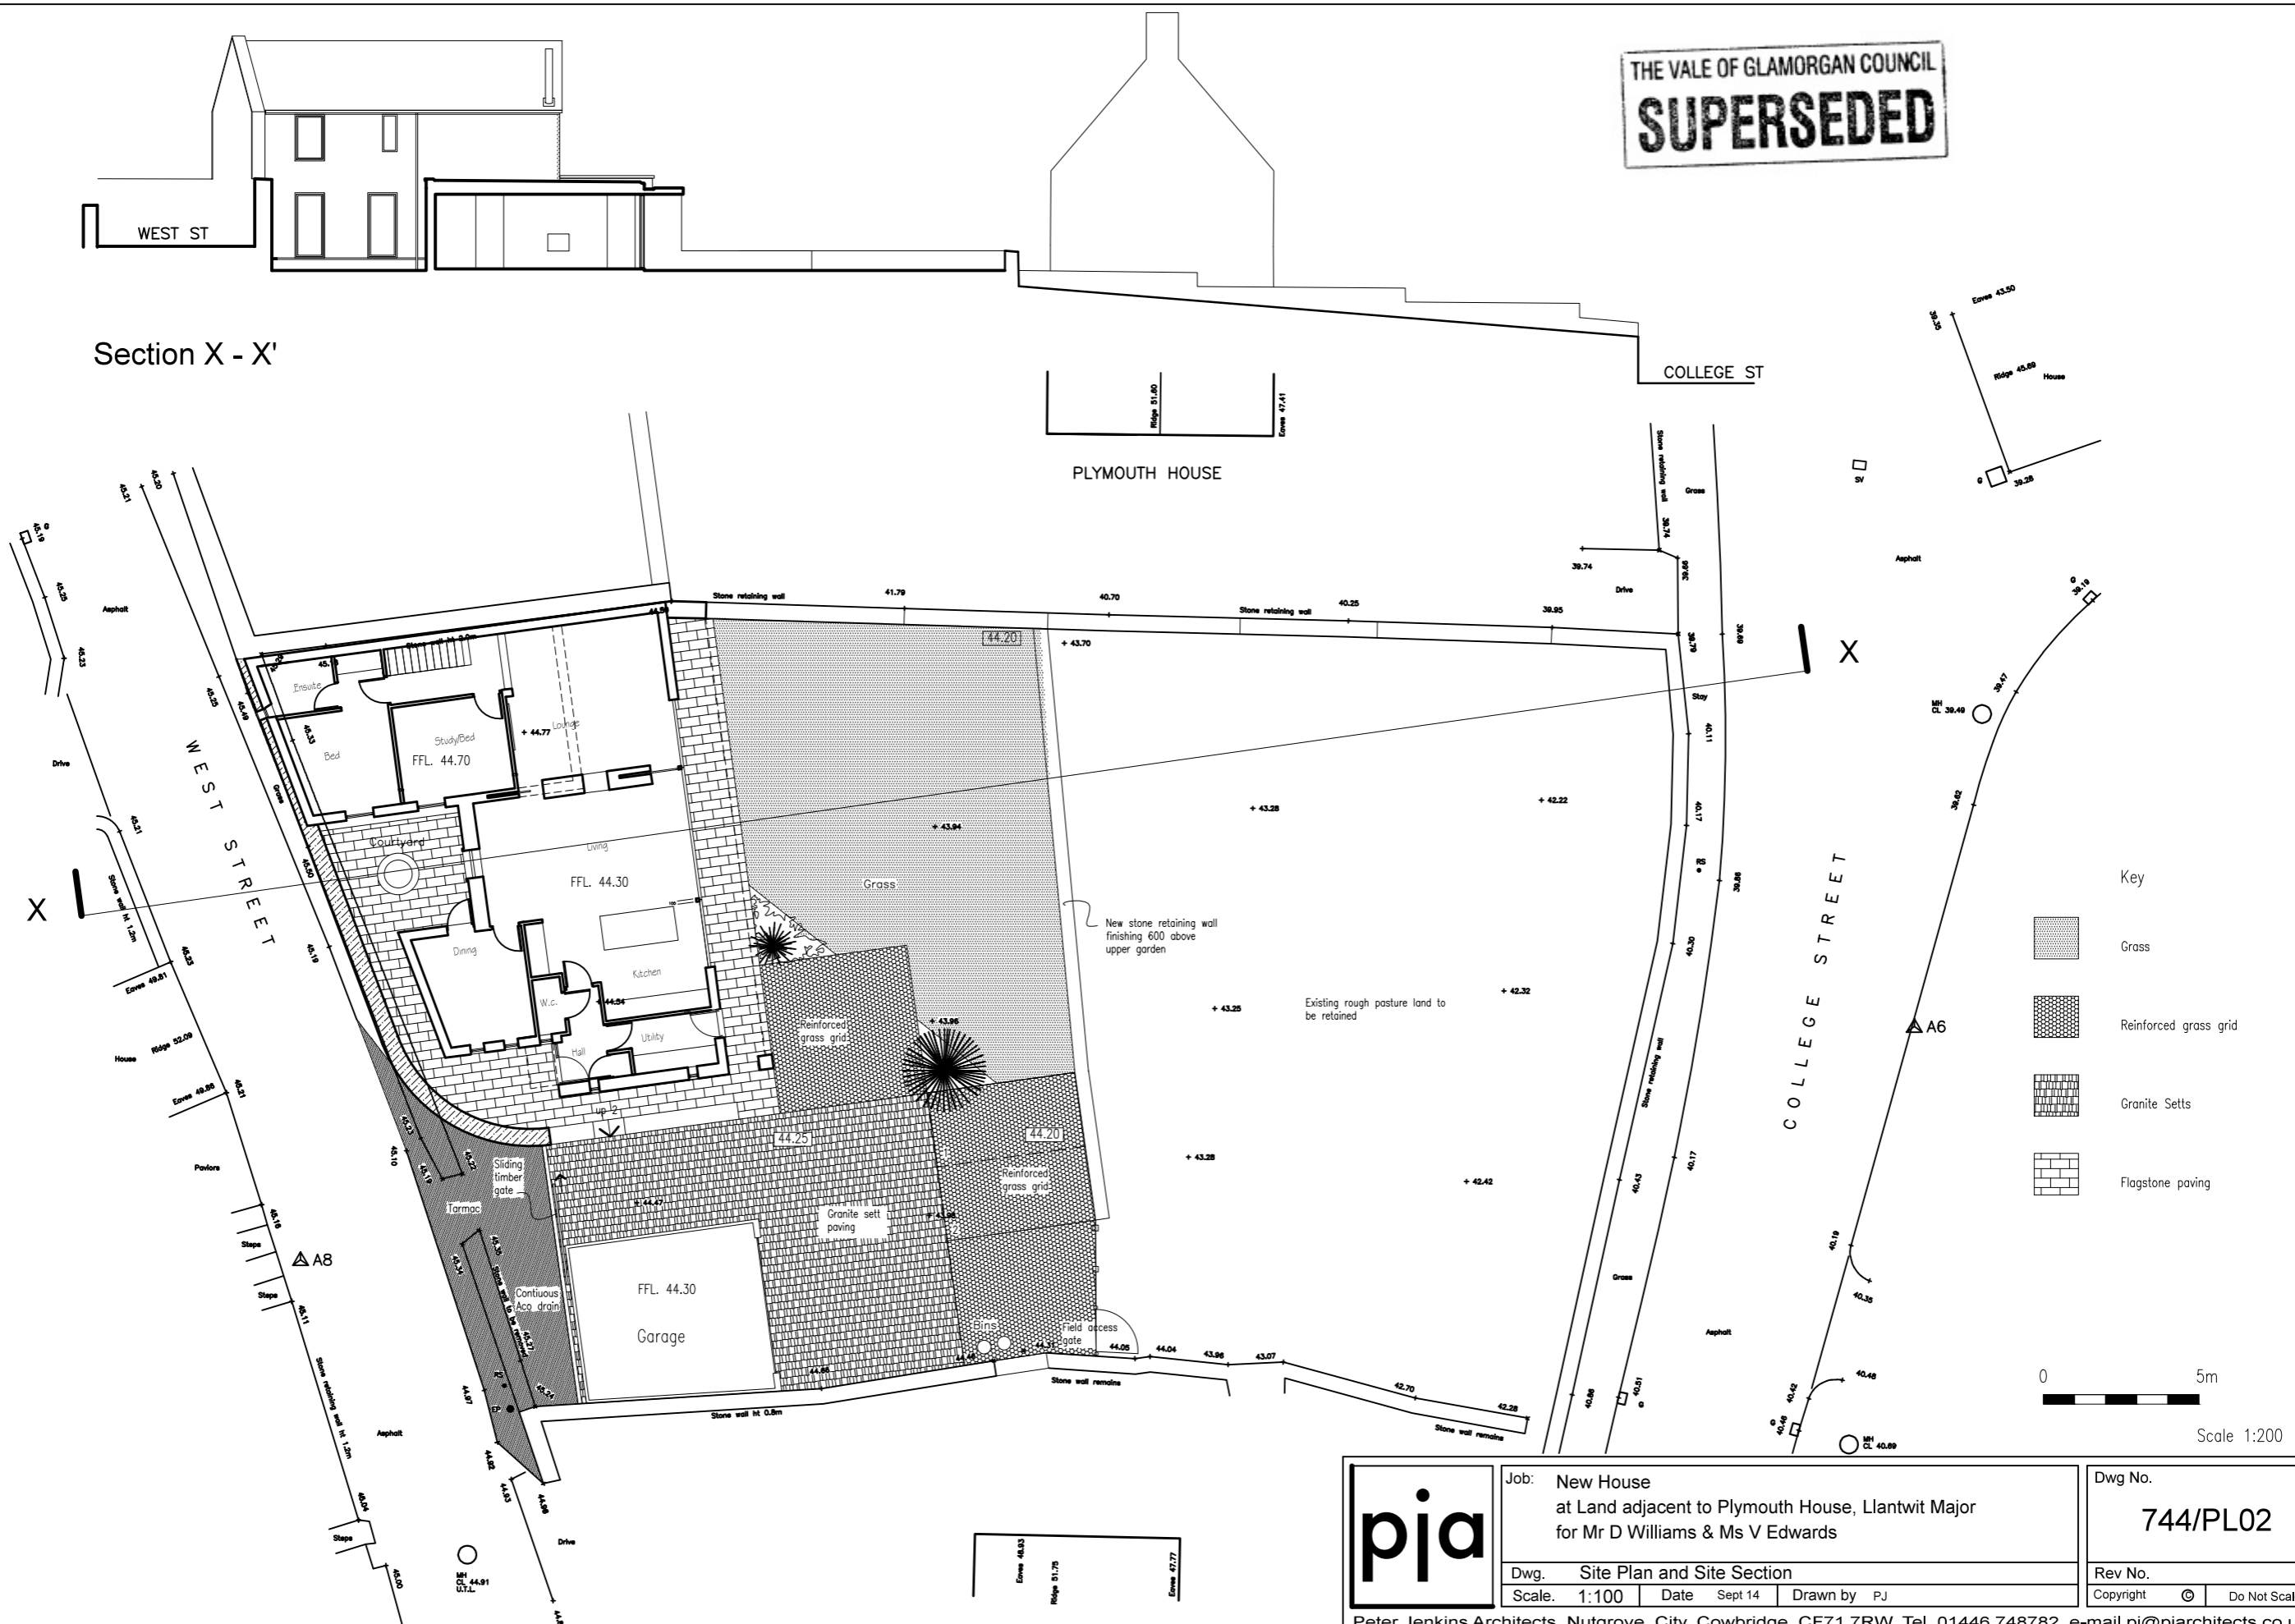

- Key
- Grass
 - Reinforced grass grid
 - Granite Setts
 - Flagstone paving

0 5m
Scale 1:200

pia	Job: New House at Land adjacent to Plymouth House, Llantwit Major for Mr D Williams & Ms V Edwards	Dwg No. 744/PL02
	Dwg. Site Plan and Site Section Scale: 1:100 Date Sept 14 Drawn by PJ	Rev No. Copyright © Do Not Scale

Peter Jenkins Architects, Nutgrove, City, Cowbridge, CF71 7RW. Tel 01446 748782 e-mail pj@pjarchitects.co.uk