




THE VALE OF GLAMORGAN COUNCIL
SUPERSEDED

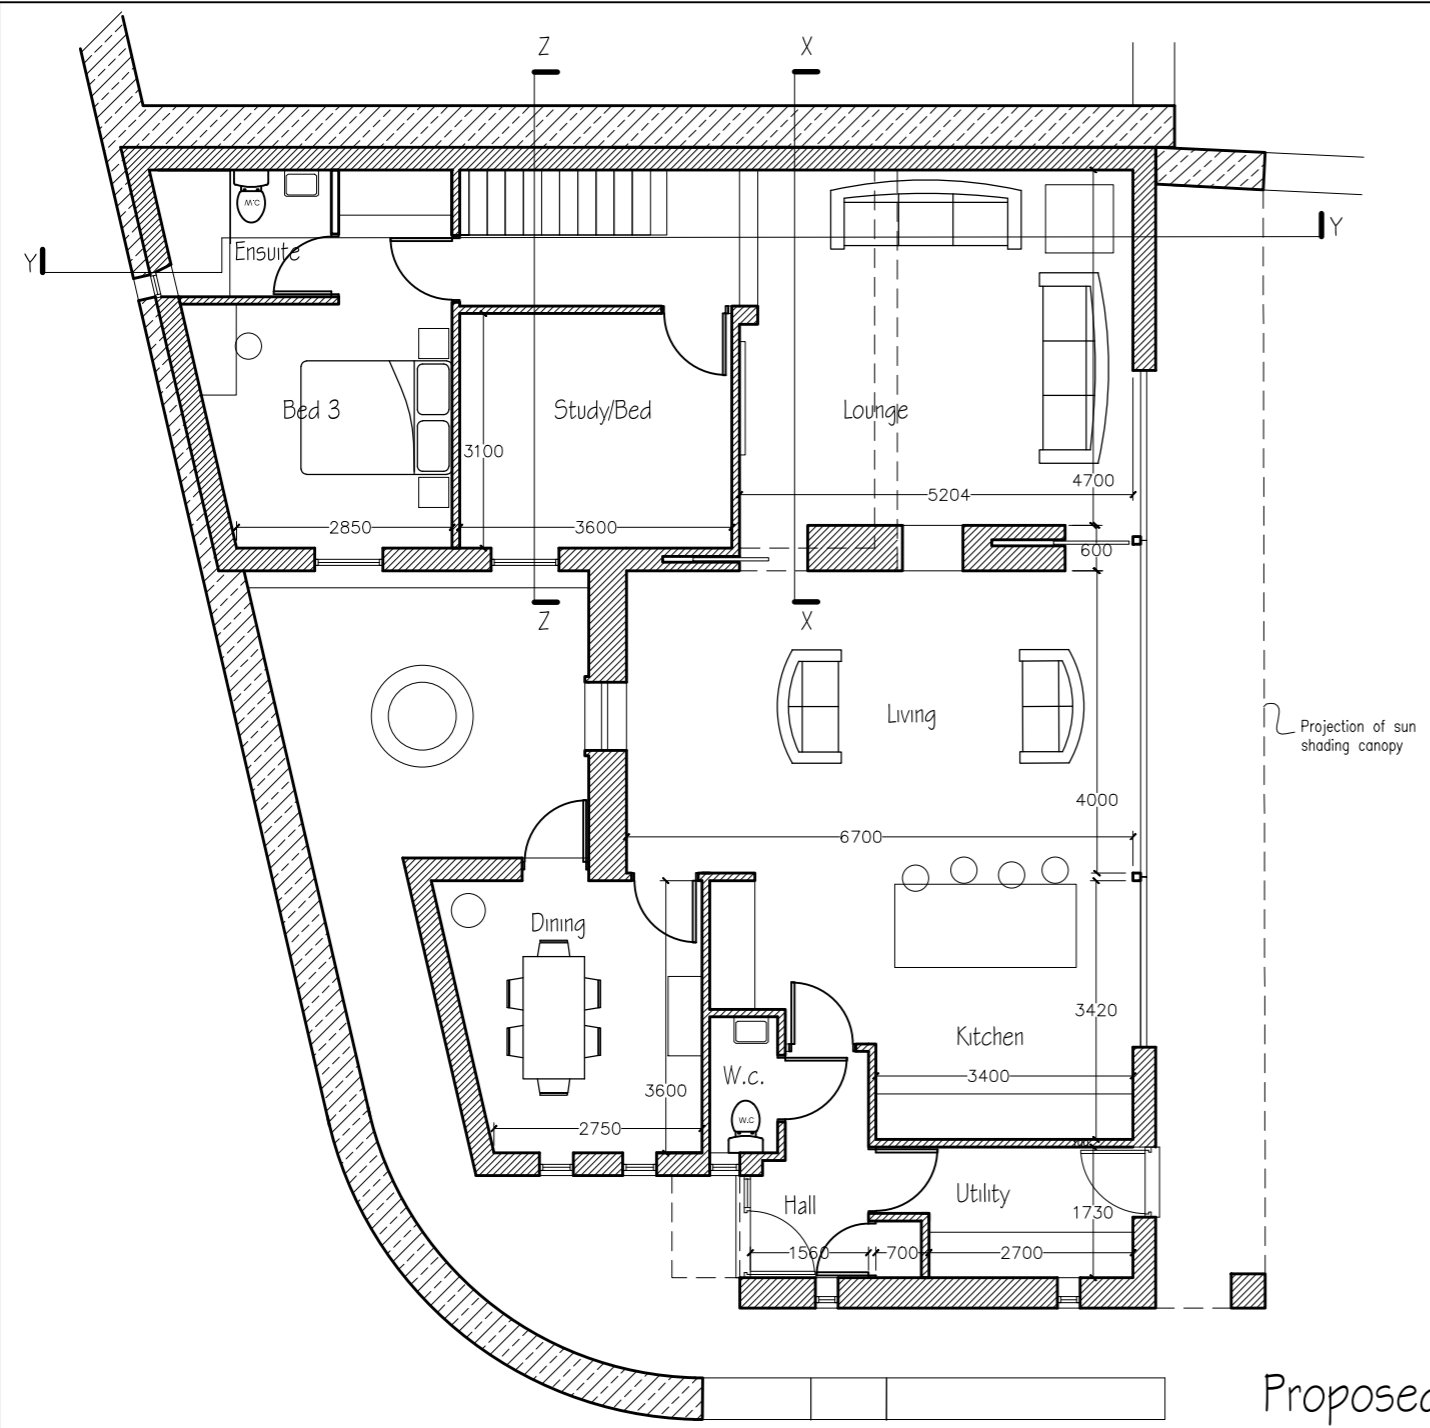

Proposed Ground Floor Plan

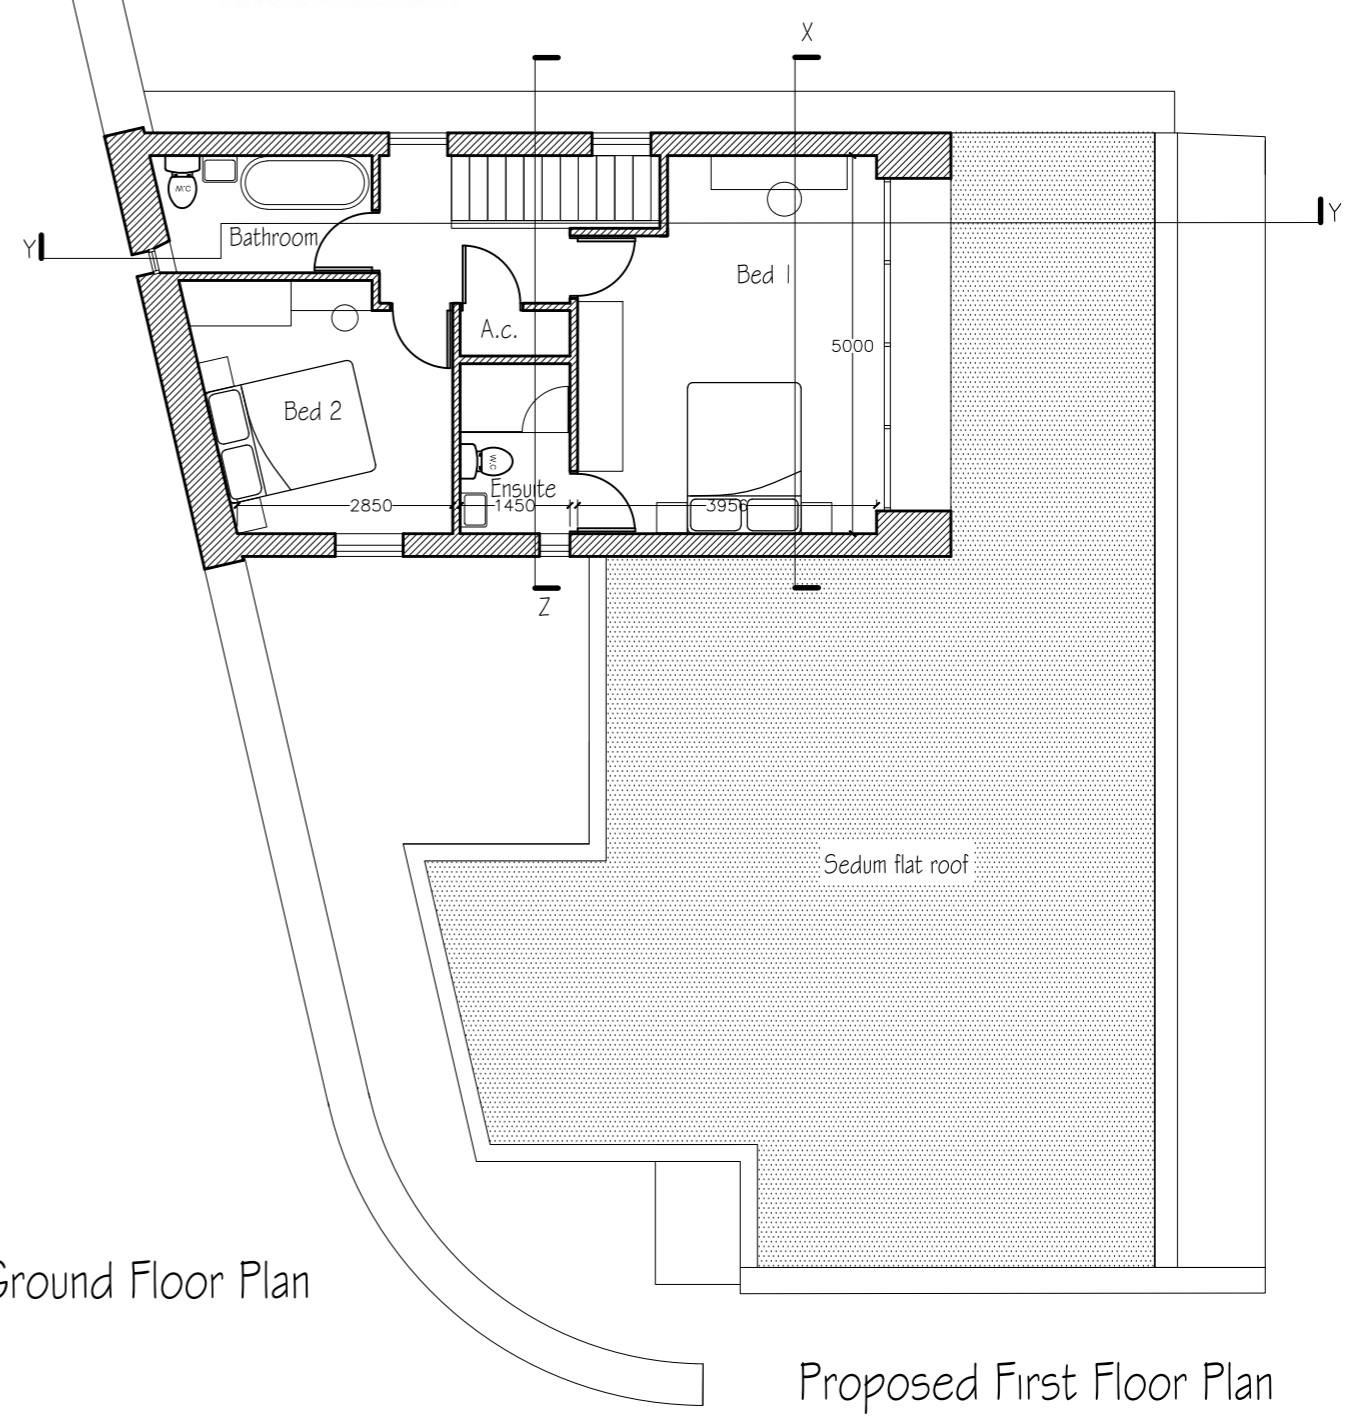

Proposed First Floor Plan

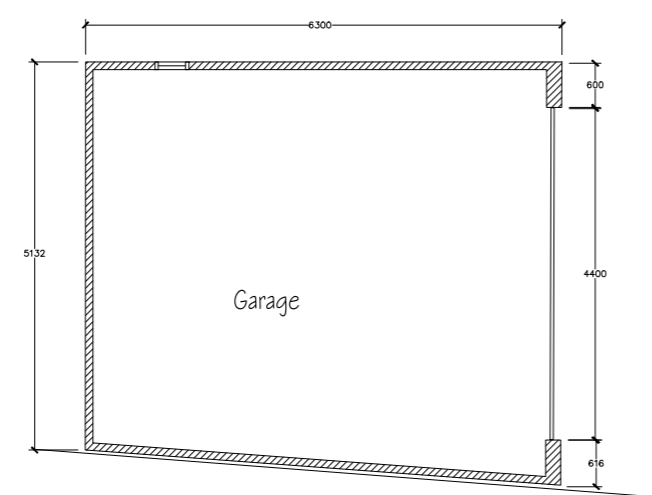

Proposed Garage Plan



	Job: New House at Land adjacent to Plymouth House, Llantwit Major for Mr D Williams & Ms V Edwards			Dwg No. 744/PL03	
	Dwg. Floor Plans			Rev No.	
	Scale. 1:100	Date Sept 14	Drawn by PJ	Copyright ©	Do Not Scale
Peter Jenkins Architects, Nutgrove, City, Cowbridge, CF71 7RW. Tel 01446 748782 e-mail pj@pjarchitects.co.uk					