




THE VALE OF GLAMORGAN COUNCIL
SUPERSEDED

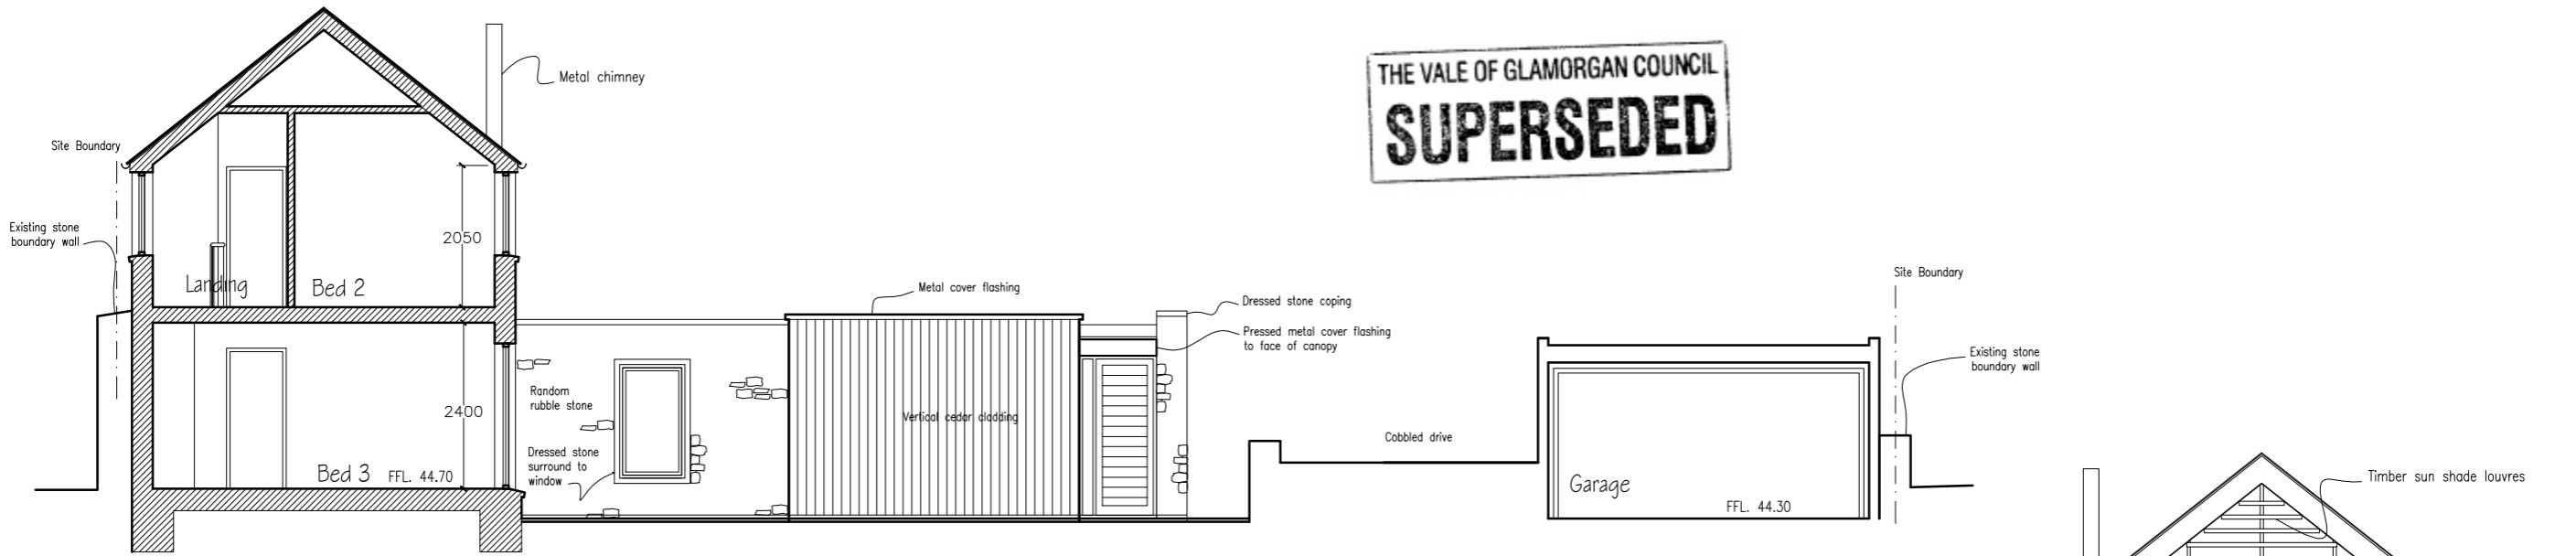


North Elevation through Courtyard

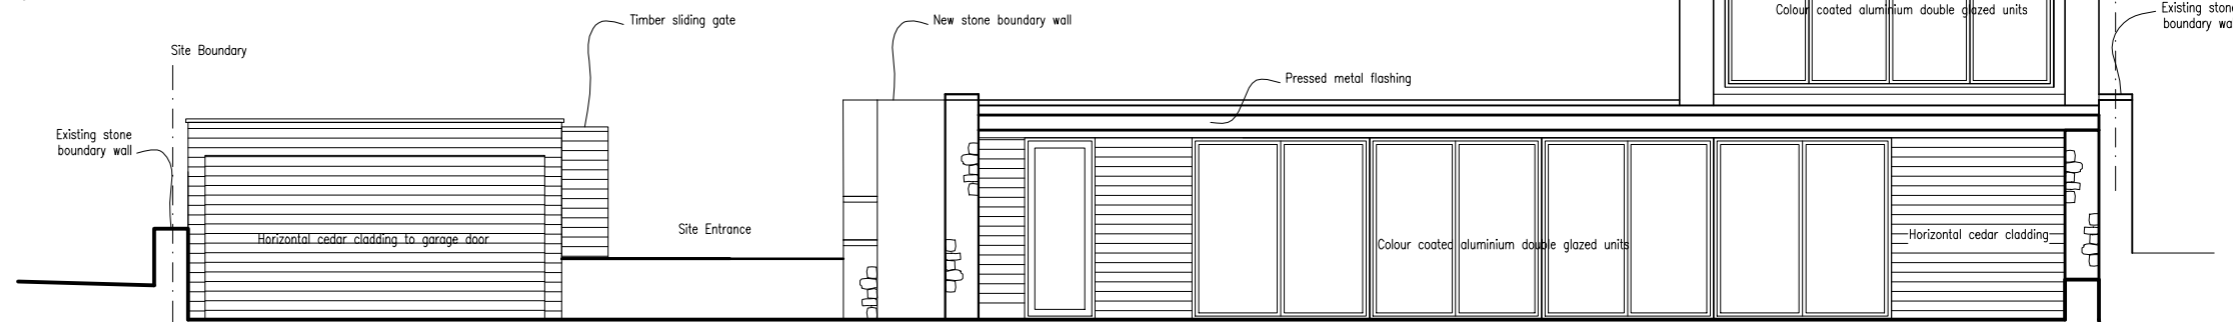

South Elevation

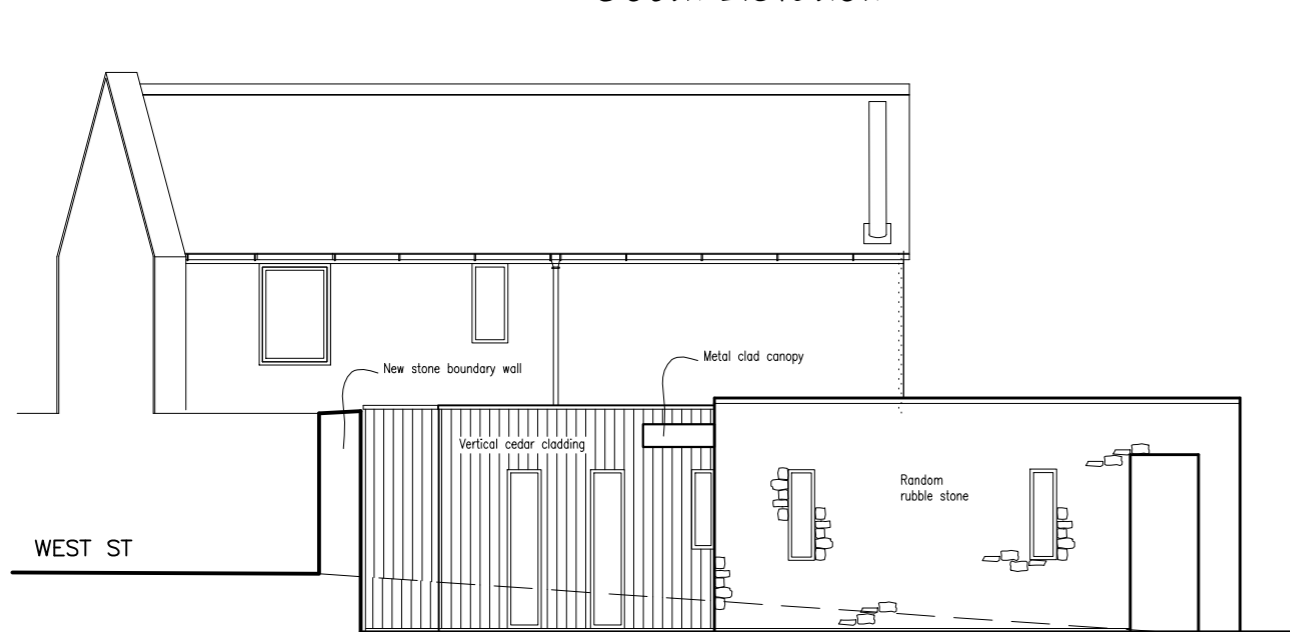

West Elevation through Courtyard

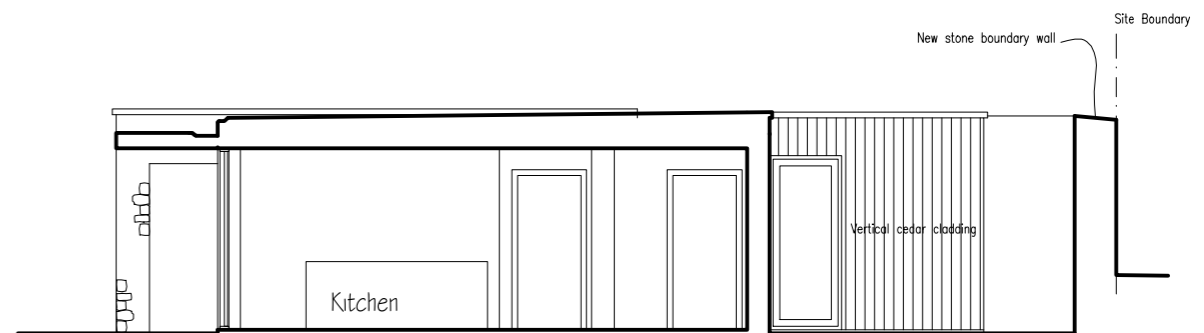

East Elevation through Courtyard



pia	Job: New House at Land adjacent to Plymouth House, Llantwit Major for Mr D Williams & Ms V Edwards			Dwg No. 744/PL04	
	Dwg. Elevations 2			Rev No.	
	Scale. 1:100	Date Sept 14	Drawn by PJ	Copyright © Do Not Scale	
	Peter Jenkins Architects, Nutgrove, City, Cowbridge, CF71 7RW. Tel 01446 748782 e-mail pj@pjarchitects.co.uk				