




THE VALE OF GLAMORGAN COUNCIL
SUPERSEDED

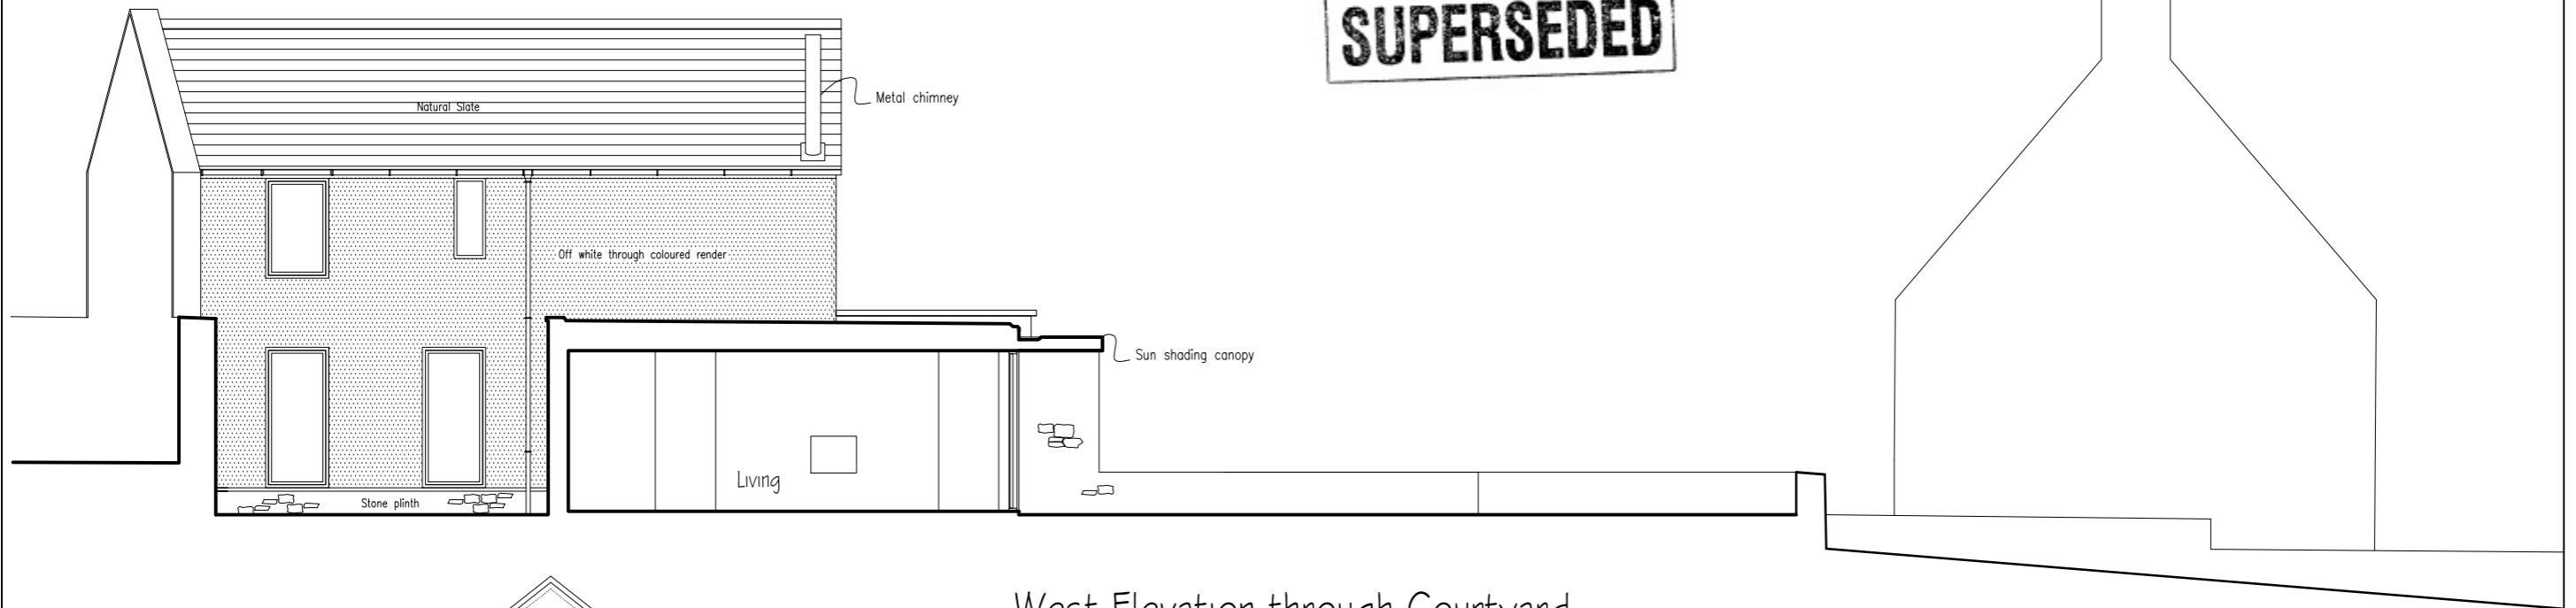

West Elevation through Courtyard

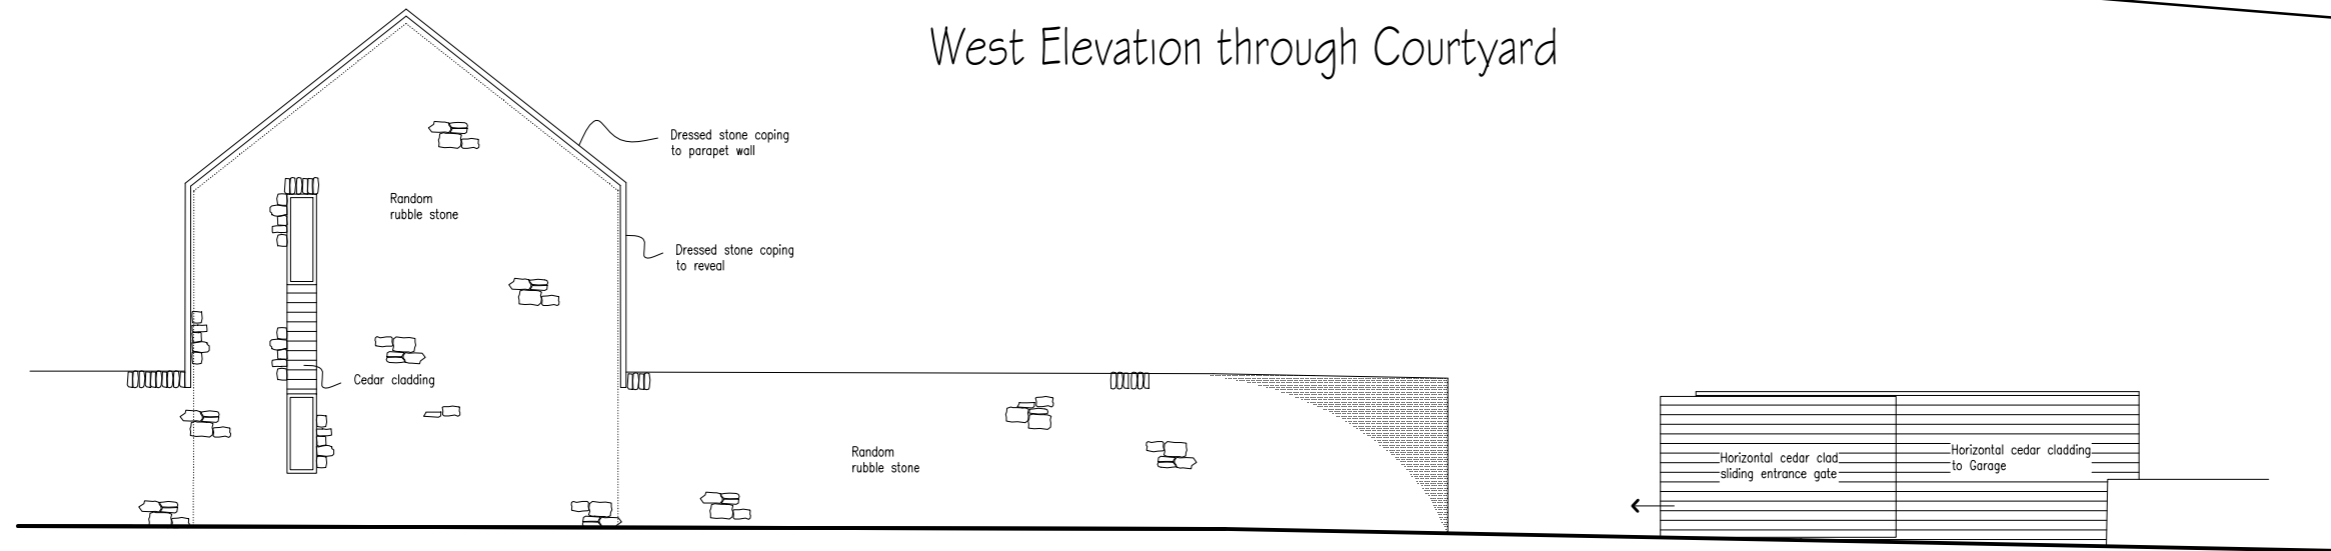

North Elevation onto West Street

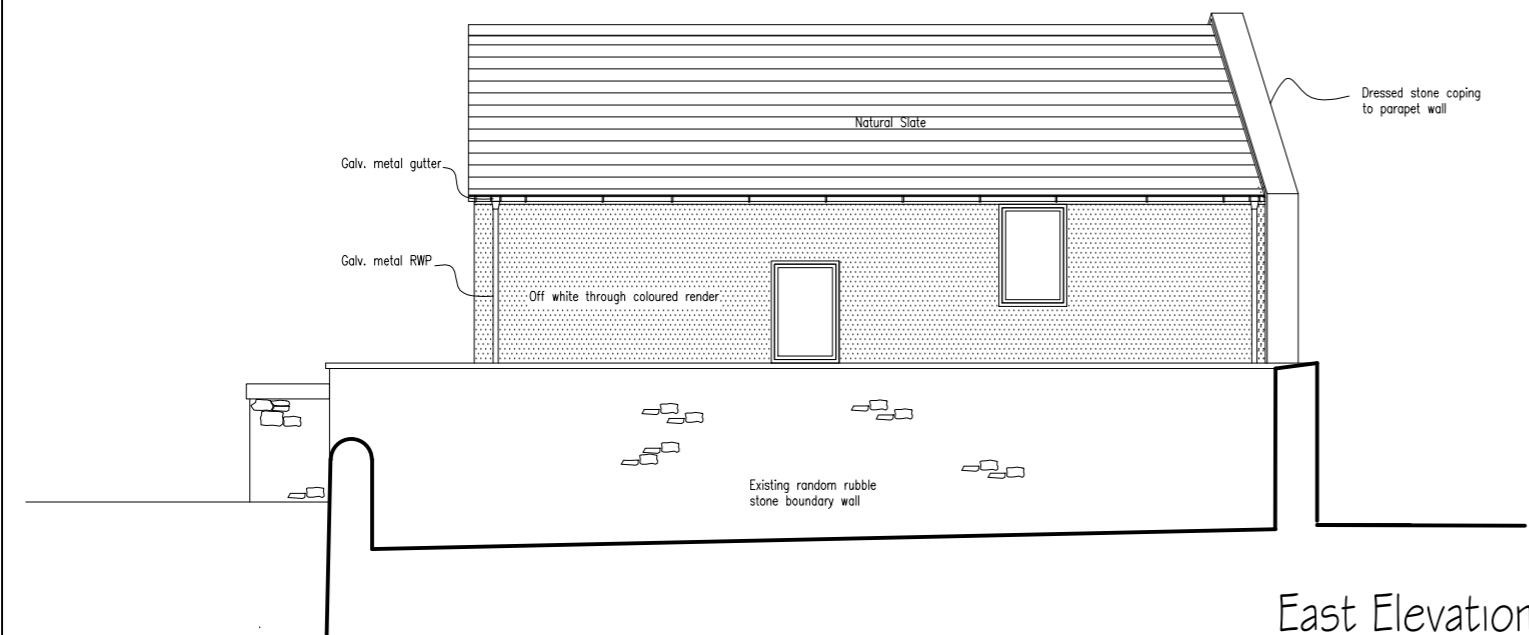

East Elevation

pia	Job: New House at Land adjacent to Plymouth House, Llantwit Major for Mr D Williams & Ms V Edwards			Dwg No. 744/PL05	
	Dwg. Elevations 1			Rev No.	
	Scale. 1:100	Date Sept 14	Drawn by PJ	Copyright ©	Do Not Scale
	Peter Jenkins Architects, Nutgrove, City, Cowbridge, CF71 7RW. Tel 01446 748782 e-mail pj@pjarchitects.co.uk				