




THE VALE OF GLAMORGAN COUNCIL  
**SUPERSEDED**

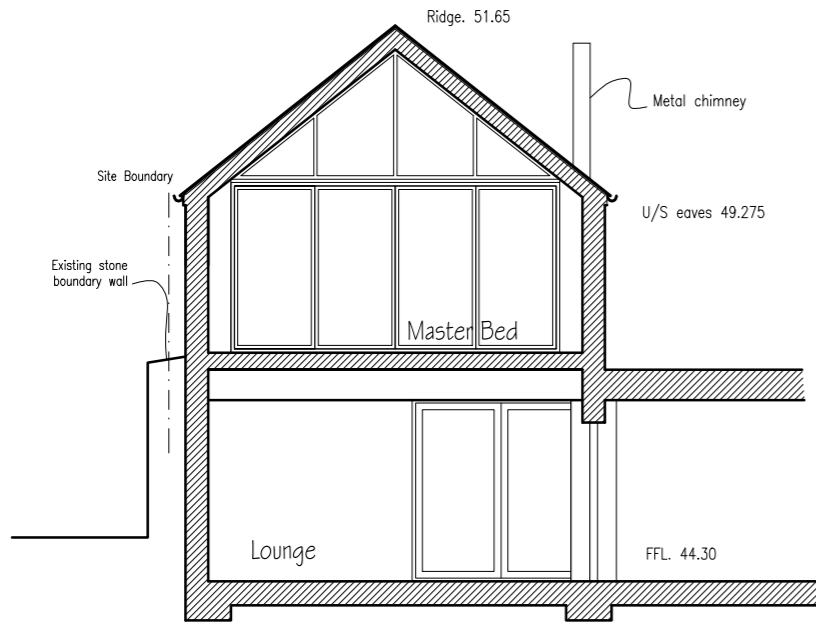


Section X-X'

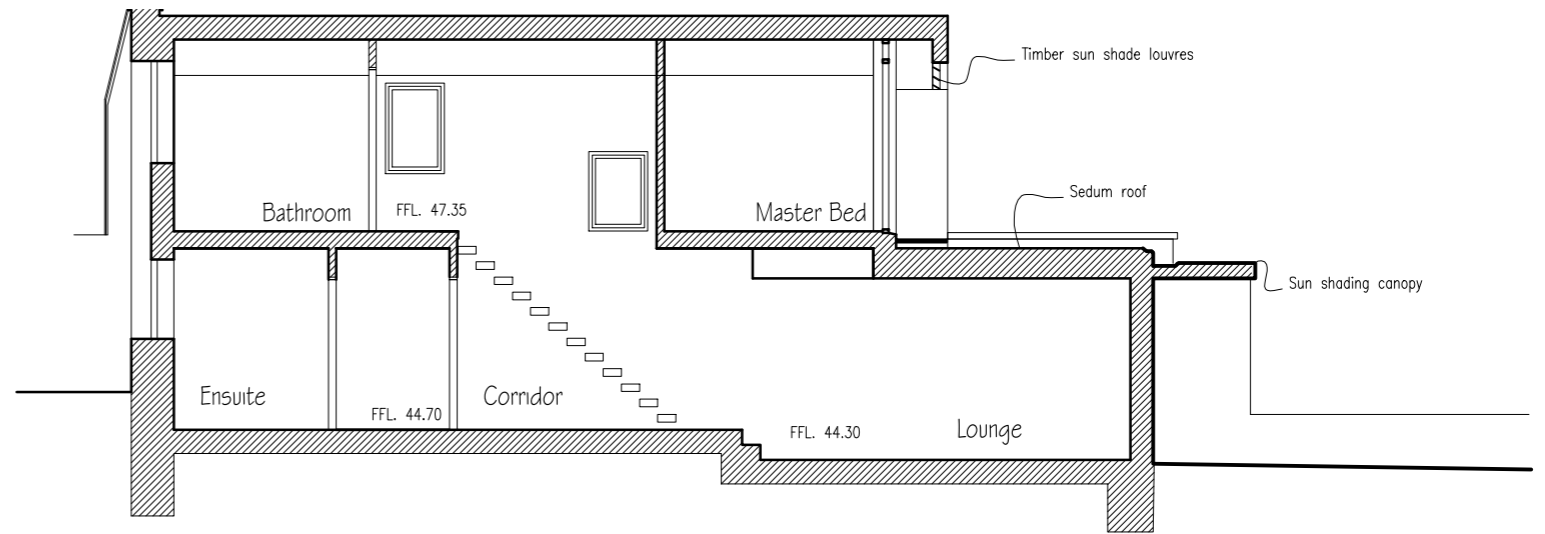


Section Y-Y'

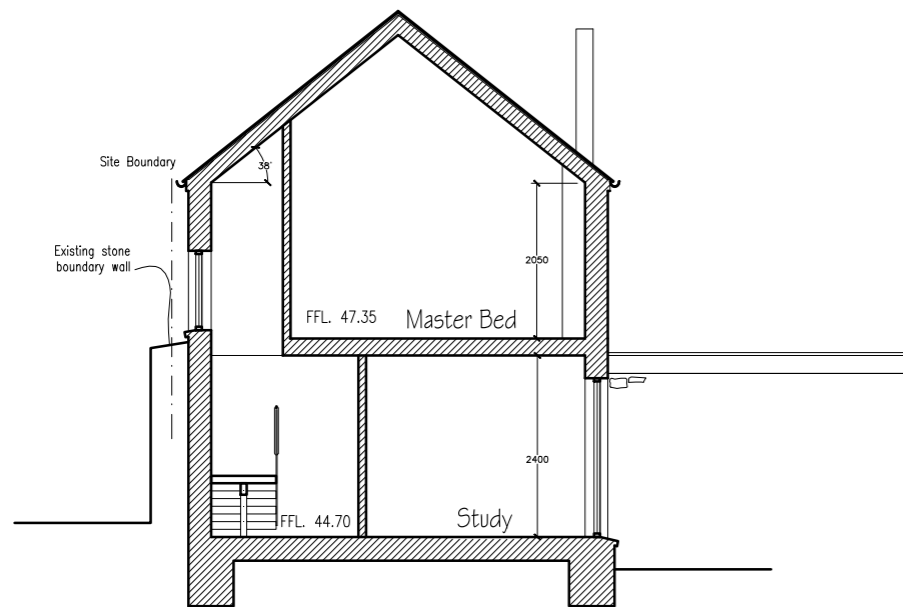

Section Z-Z'

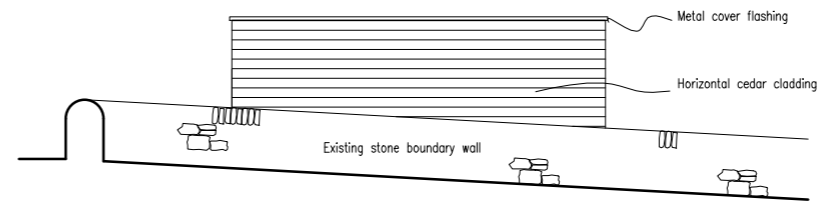

West Elevation of Garage

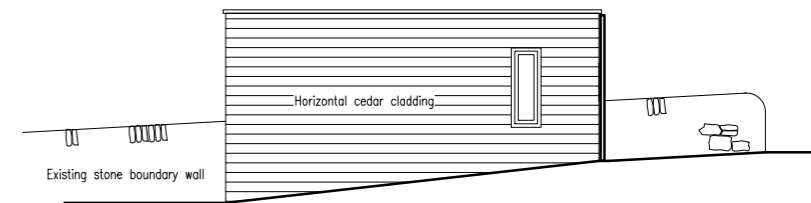

East Elevation of Garage

<b>pia</b>	Job: New House at Land adjacent to Plymouth House, Llantwit Major for Mr D Williams & Ms V Edwards	Dwg No. <b>744/PL06</b>
	Dwg. Sections and Garage Elevations	Rev No.
	Scale. 1:100   Date Sept 14   Drawn by PJ	Copyright ©   Do Not Scale
	Peter Jenkins Architects, Nutgrove, City, Cowbridge, CF71 7RW. Tel 01446 748782 e-mail <a href="mailto:pj@pjarchitects.co.uk">pj@pjarchitects.co.uk</a>	