



Proposed Ground Floor Plan

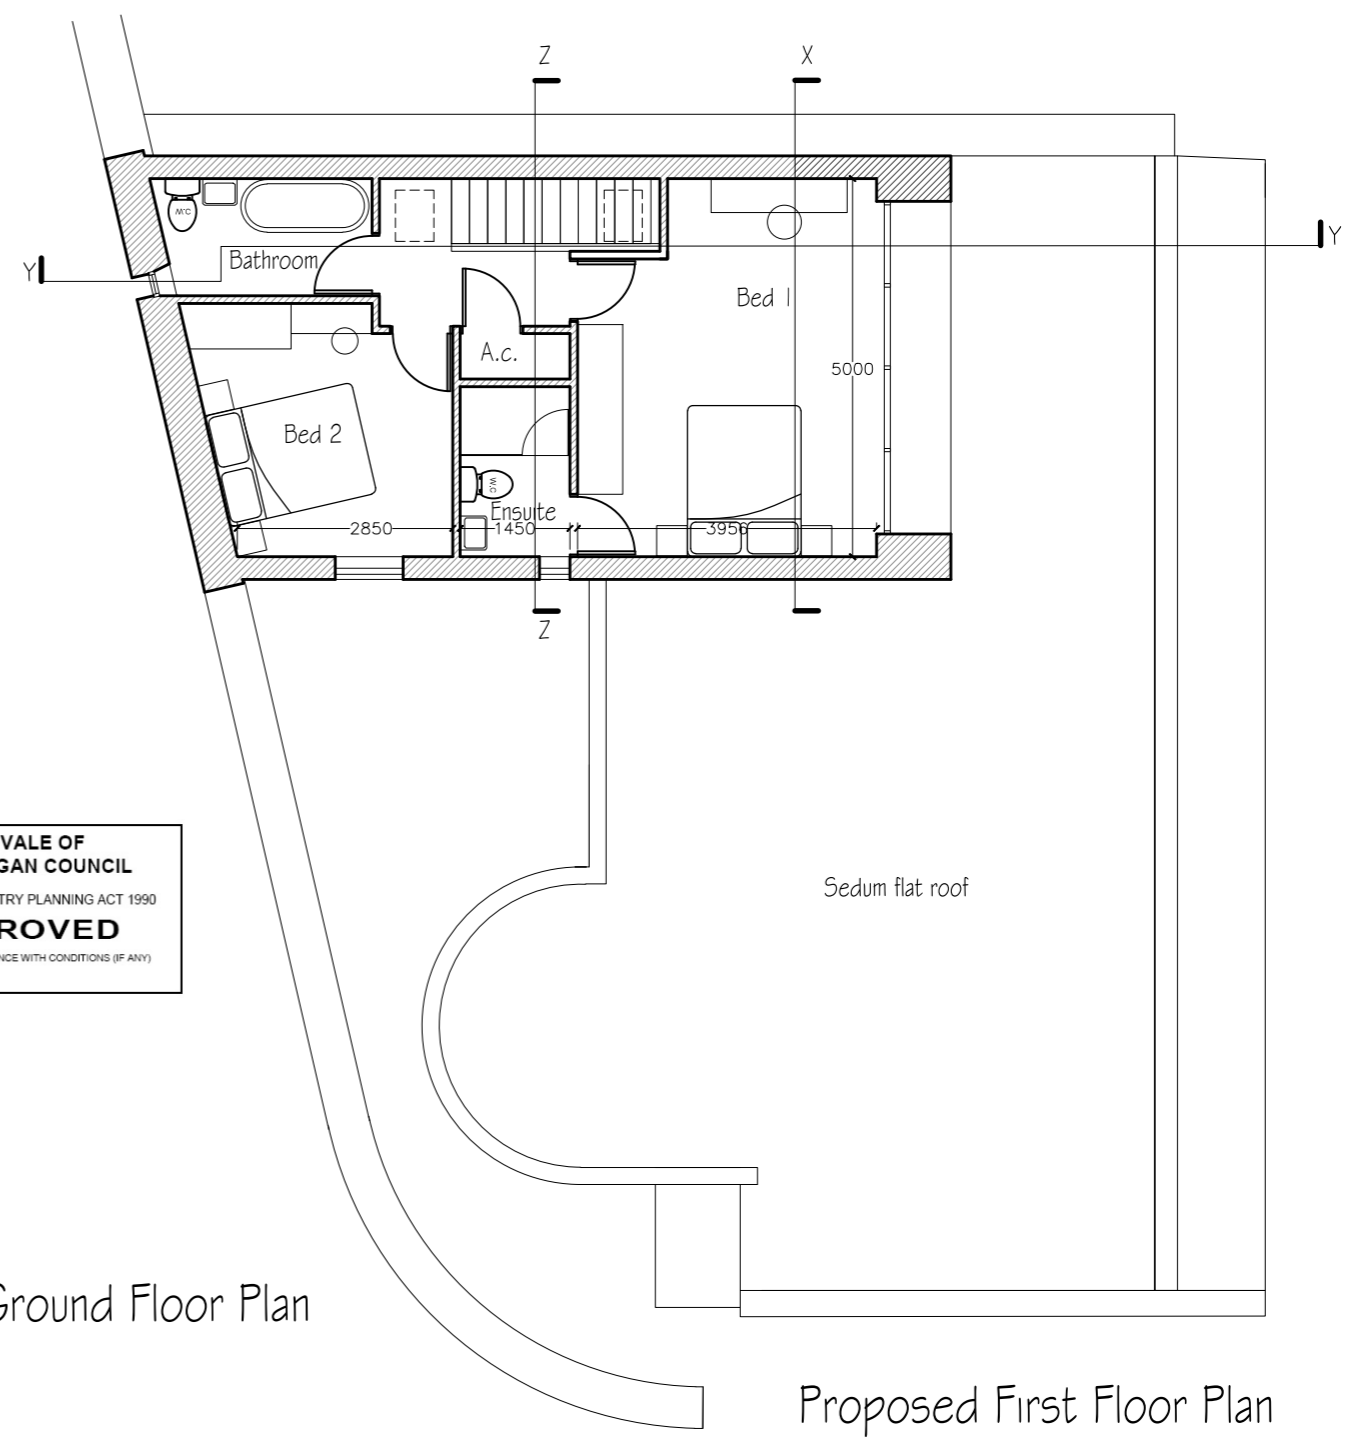

Proposed First Floor Plan

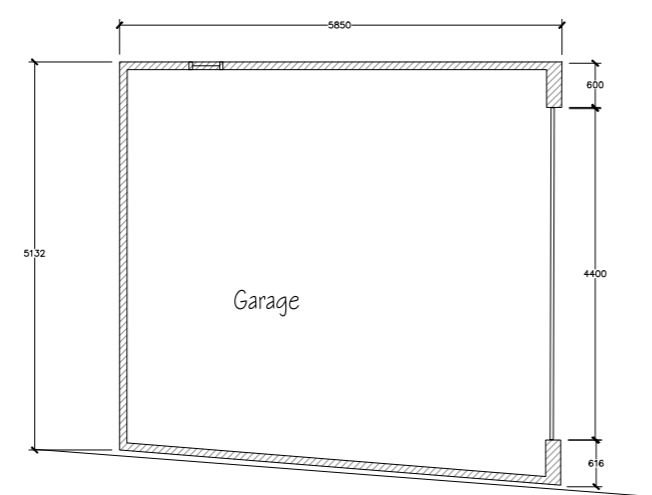

Proposed Garage Plan

THE VALE OF
GLAMORGAN COUNCIL
 TOWN AND COUNTRY PLANNING ACT 1990
APPROVED
 SUBJECT TO COMPLIANCE WITH CONDITIONS (IF ANY)



pia	Job: New House at Land adjacent to Plymouth House, Llantwit Major for Mr D Williams & Ms V Edwards			Dwg No. 744/PL03	
	Dwg. Floor Plans			Rev No. B	
	Scale. 1:100	Date Sept 14	Drawn by PJ	Copyright ©	Do Not Scale
Peter Jenkins Architects, Nutgrove, City, Cowbridge, CF71 7RW. Tel 01446 748782 e-mail pj@pjarchitects.co.uk					