




THE VALE OF
 GLAMORGAN COUNCIL
 TOWN AND COUNTRY PLANNING ACT 1990
APPROVED
 SUBJECT TO COMPLIANCE WITH CONDITIONS (IF ANY)

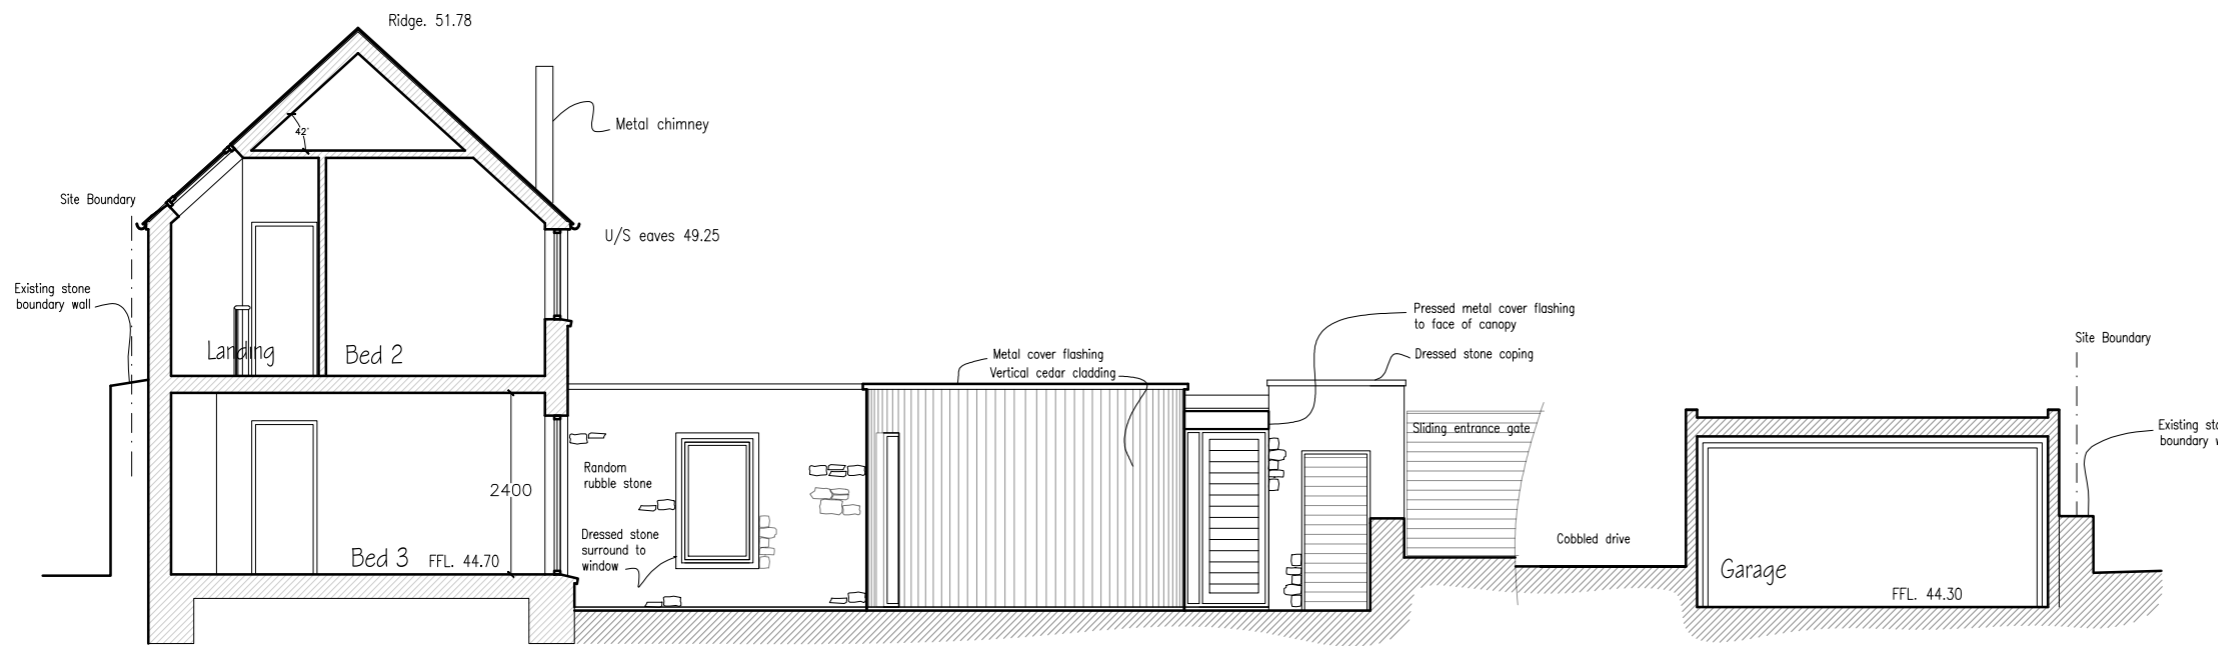


North Elevation through Courtyard

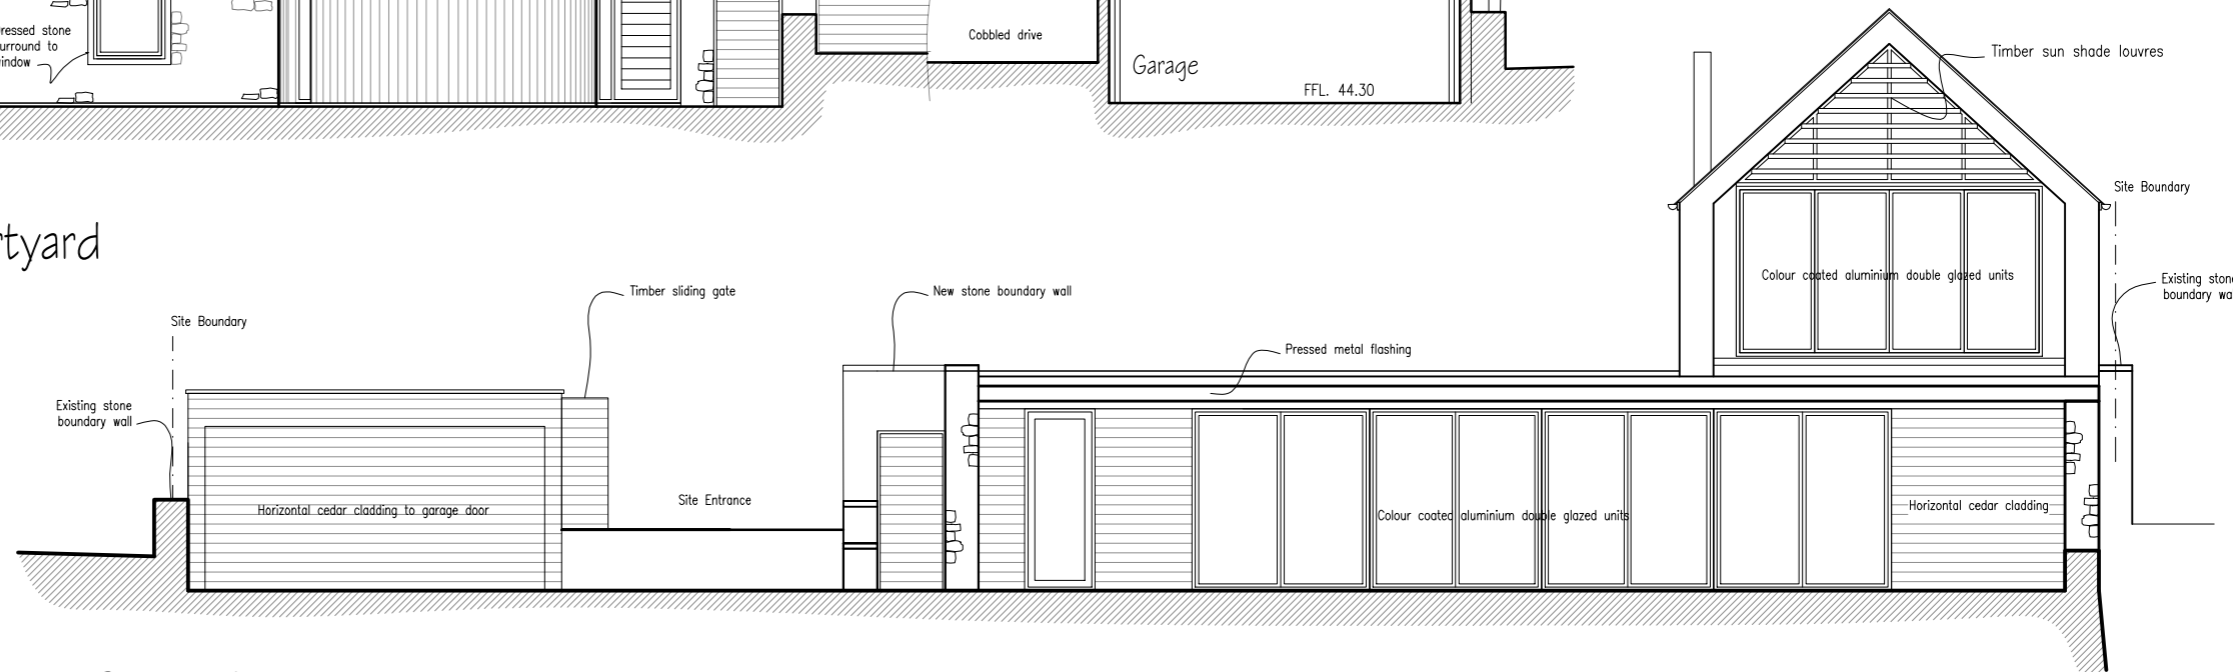

South Elevation

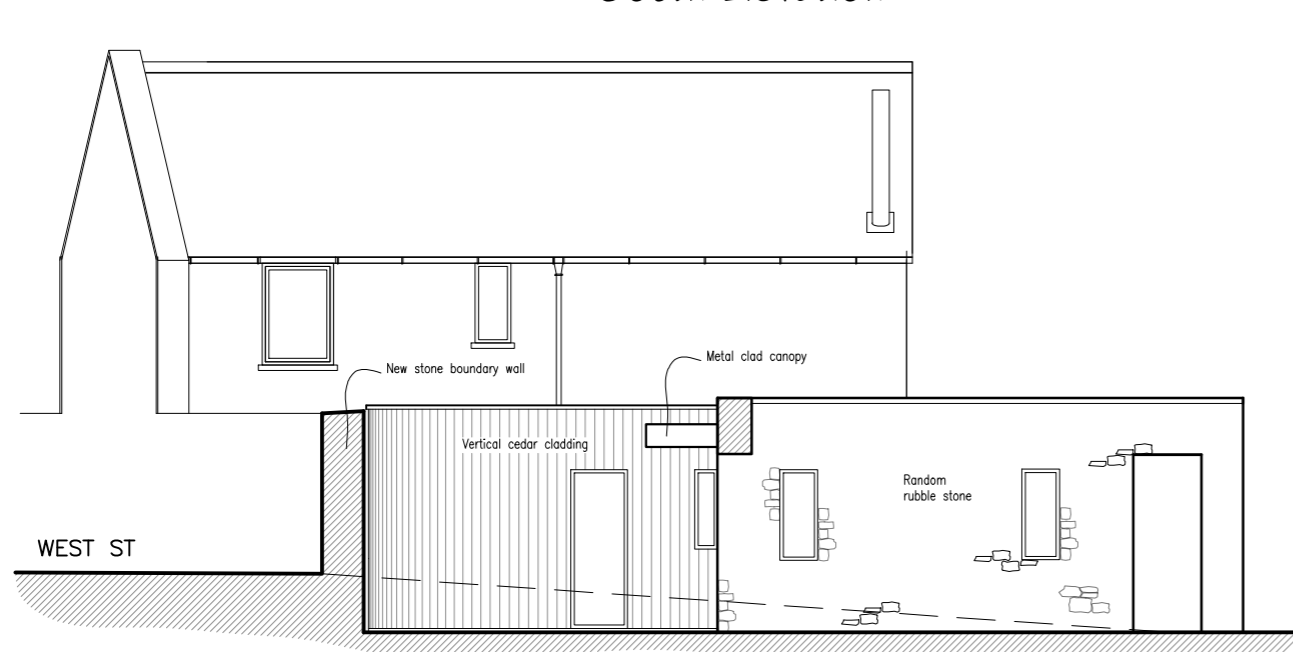

West Elevation through Entrance Courtyard

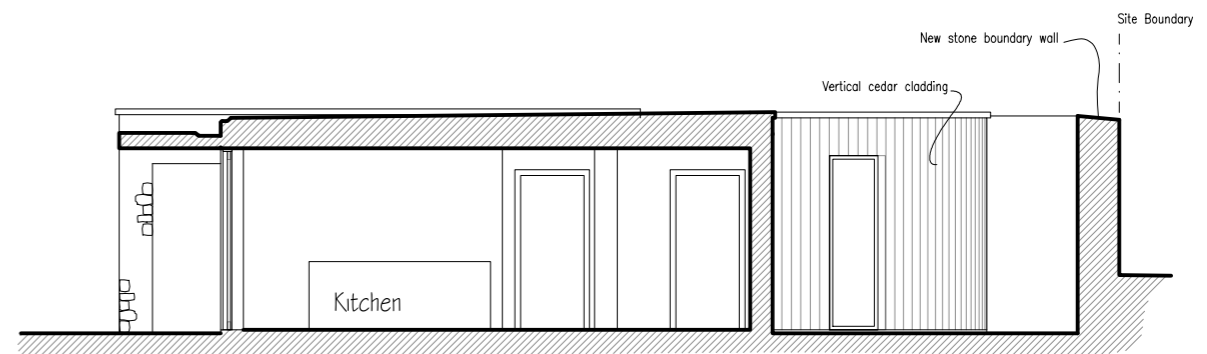

East Elevation through Courtyard



	Job: New House at Land adjacent to Plymouth House, Llantwit Major for Mr D Williams & Ms V Edwards	Dwg No. 744/PL04
	Dwg. Elevations 2 Scale. 1:100 Date Sept 14 Drawn by PJ	Rev No. B Copyright © Do Not Scale
	Peter Jenkins Architects, Nutgrove, City, Cowbridge, CF71 7RW. Tel 01446 748782 e-mail pj@pjarchitects.co.uk	