



VALE OF GLAMORGAN COUNCIL
AMENDED PLANS
 RECEIVED Date.....

2014/01244/FUL Received 25 November 2014


THE VALE OF GLAMORGAN COUNCIL
 TOWN AND COUNTRY PLANNING ACT 1990
APPROVED
 SUBJECT TO COMPLIANCE WITH CONDITIONS (IF ANY)

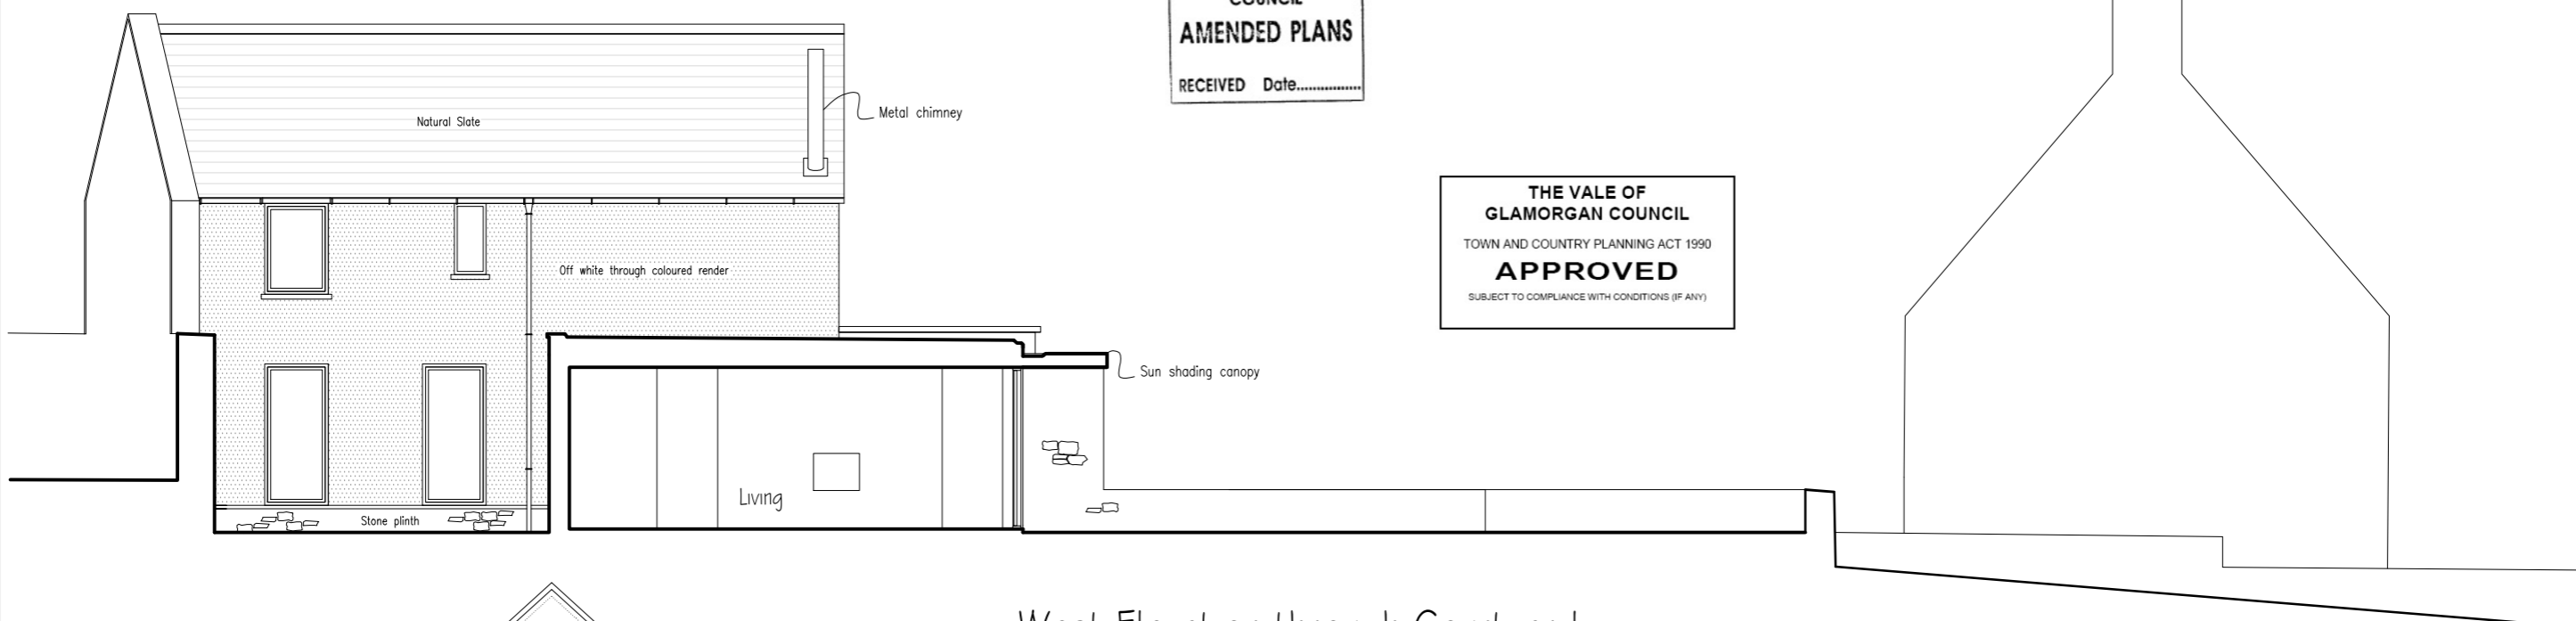

West Elevation through Courtyard

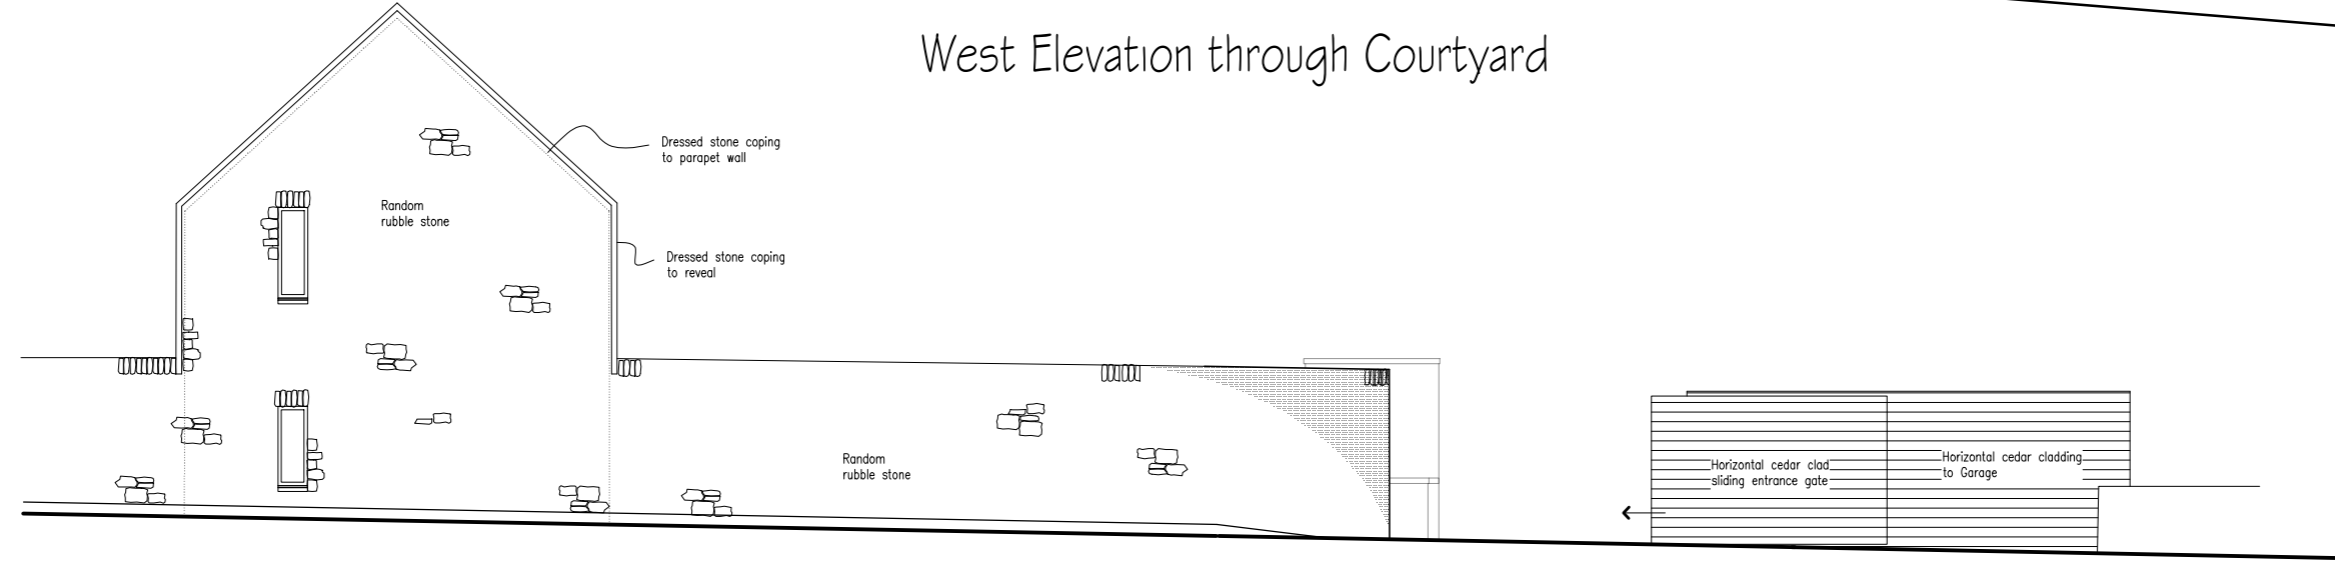

North Elevation onto West Street

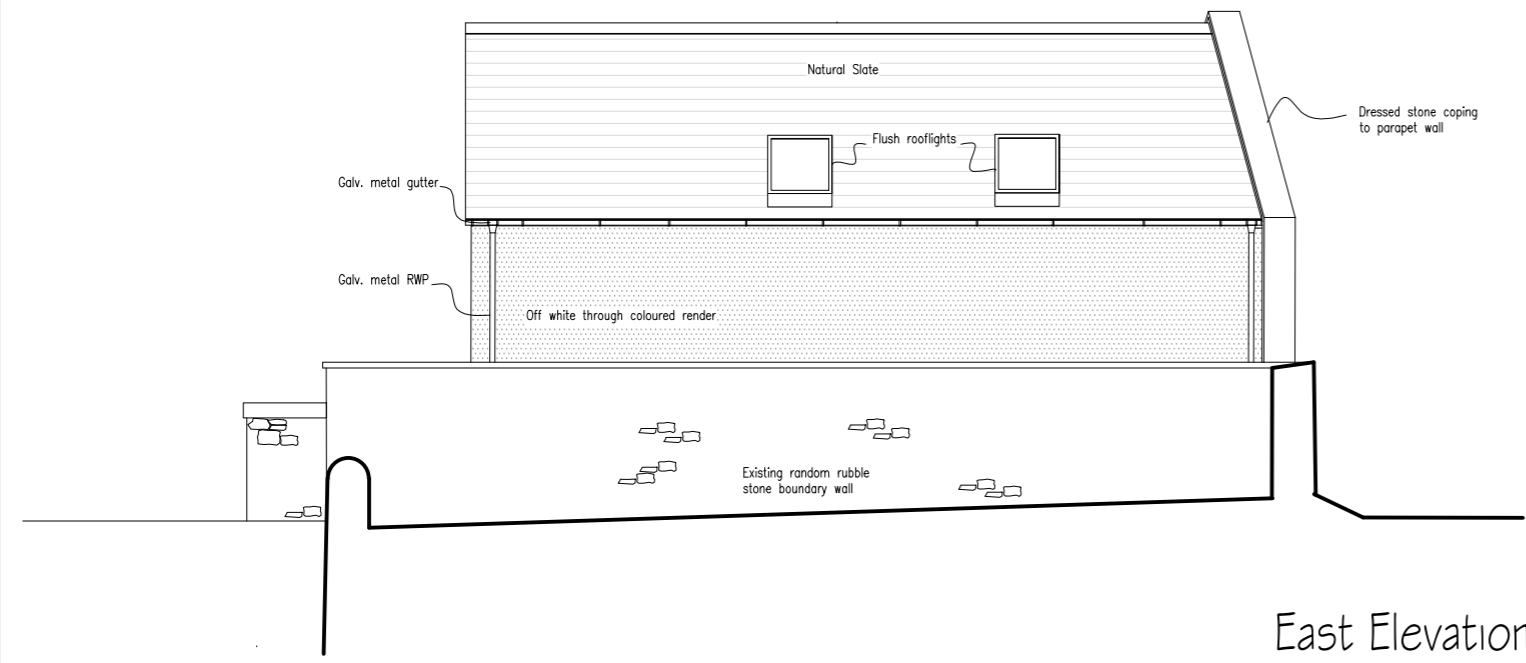

East Elevation



	Job: New House at Land adjacent to Plymouth House, Llantwit Major for Mr D Williams & Ms V Edwards			Dwg No. 744/PL05	
	Dwg. Elevations 1			Rev No. B	
	Scale. 1:100	Date Sept 14	Drawn by PJ	Copyright ©	Do Not Scale

Peter Jenkins Architects, Nutgrove, City, Cowbridge, CF71 7RW. Tel 01446 748782 e-mail pj@pjarchitects.co.uk