



VALE OF GLAMORGAN COUNCIL
AMENDED PLANS
 RECEIVED Date.....

2014/01244/FUL Received 25 November 2014


THE VALE OF GLAMORGAN COUNCIL
 TOWN AND COUNTRY PLANNING ACT 1990
APPROVED
 SUBJECT TO COMPLIANCE WITH CONDITIONS (IF ANY)

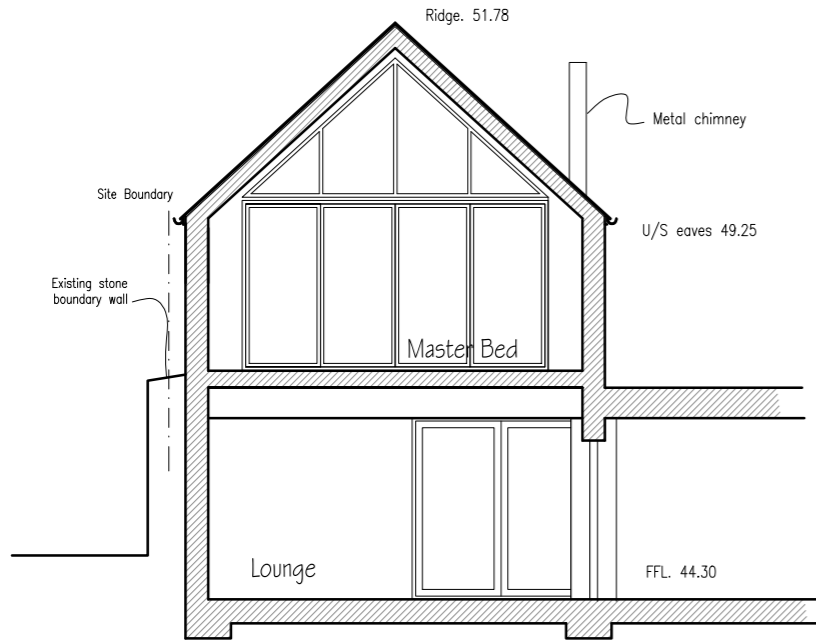


Section X-X'

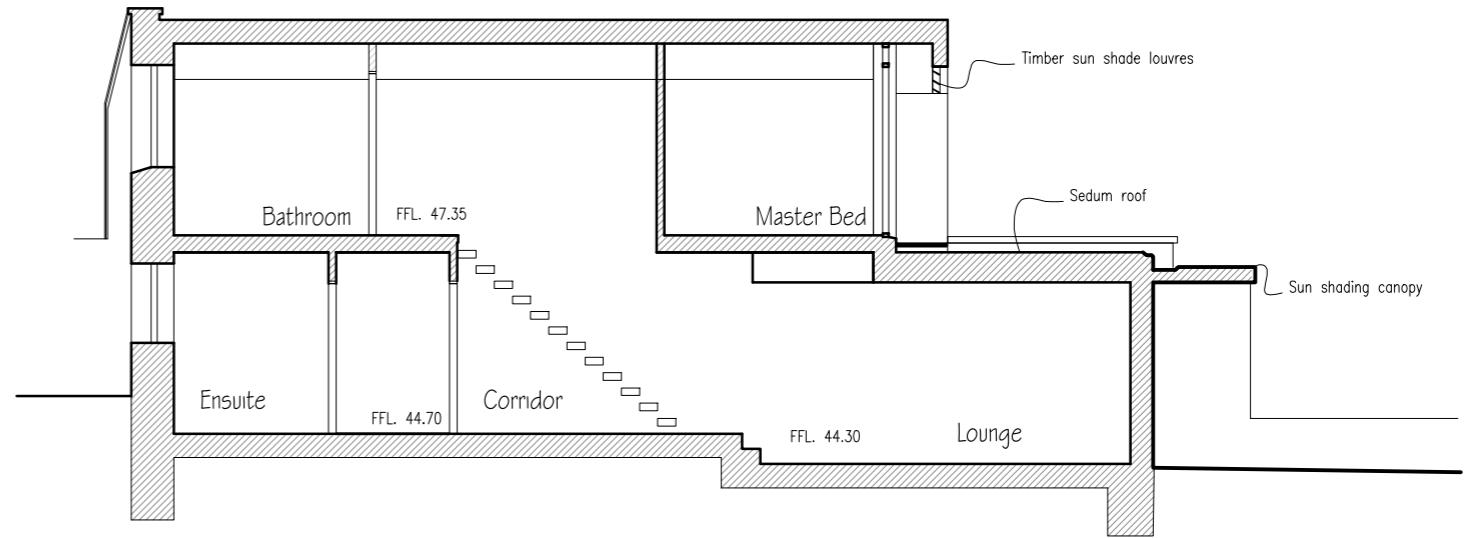


Section Y-Y'

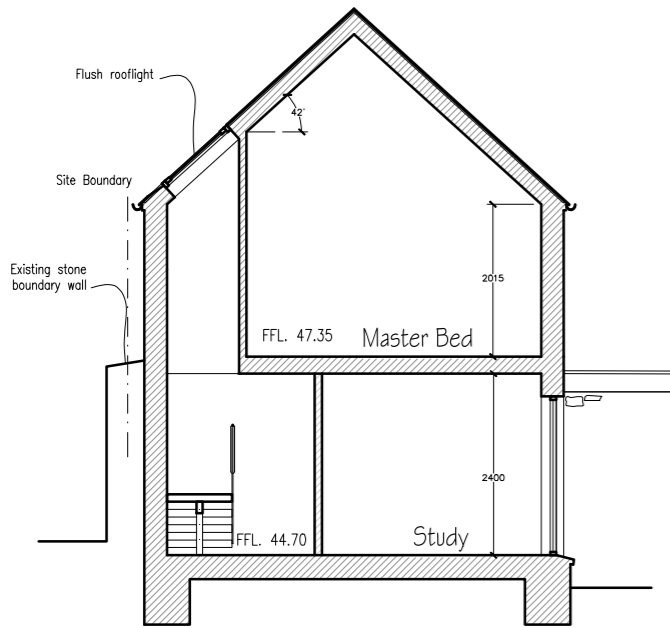


Section Z-Z'

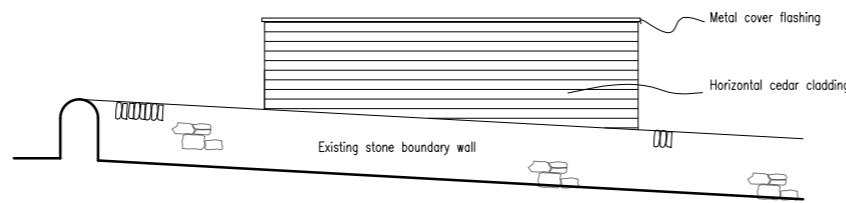

West Elevation of Garage

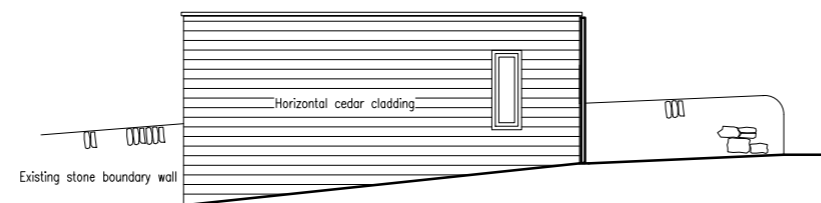

East Elevation of Garage

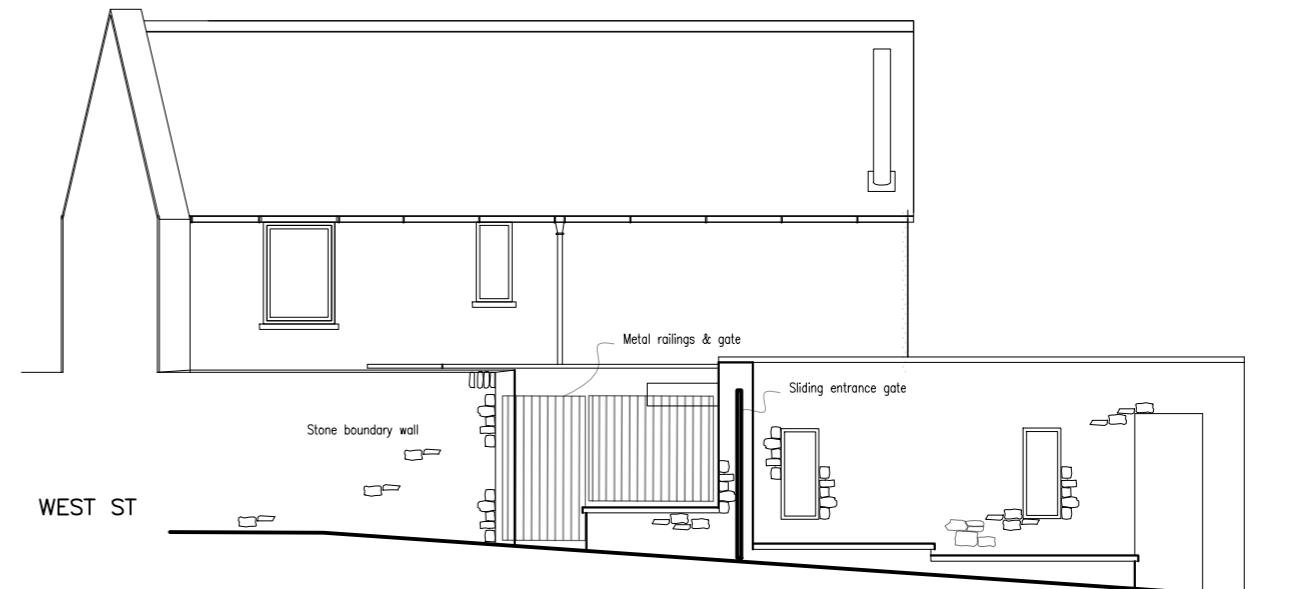

Section through Drive

pia	Job: New House at Land adjacent to Plymouth House, Llantwit Major for Mr D Williams & Ms V Edwards	Dwg No. 744/PL06
	Dwg. Sections and Garage Elevations	Rev No. B
	Scale. 1:100 Date Sept 14 Drawn by PJ	Copyright © Do Not Scale
	Peter Jenkins Architects, Nutgrove, City, Cowbridge, CF71 7RW. Tel 01446 748782 e-mail pj@pjarchitects.co.uk	