

THE VALE OF
GLAMORGAN COUNCIL


TOWN AND COUNTRY PLANNING ACT 1990

APPROVED

SUBJECT TO COMPLIANCE WITH CONDITIONS (IF ANY)



PROPOSED SOUTH EAST ELEVATION

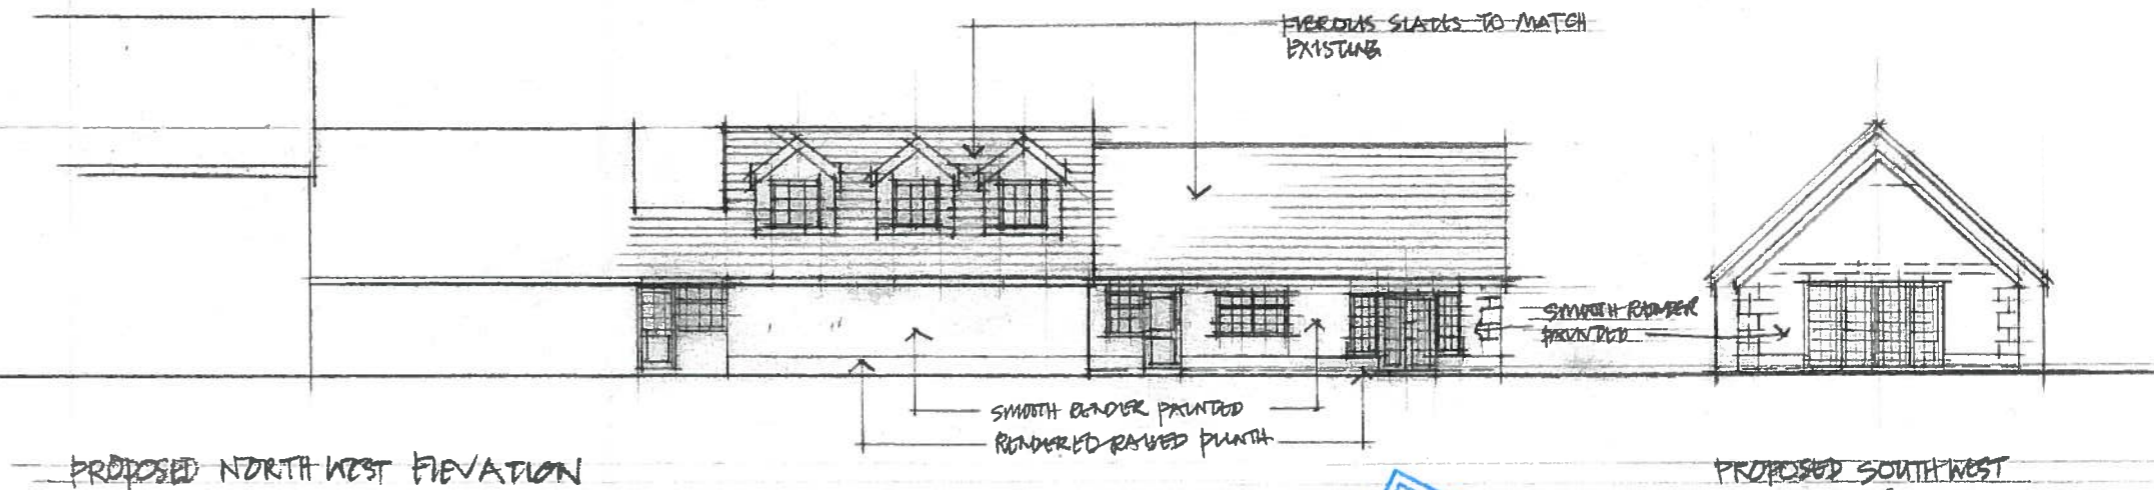

PROPOSED NORTH WEST ELEVATION

PROPOSED SOUTH WEST ELEVATION (TOWARDS SEA)

RECEIVED
07 NOV 2011

1401 295 FUL

DAVIES EVANS PARTNERSHIP
BRIDGEND • TEL 01696 652587

REV A - RE DRAWN TO REDUCE SIZE.
DRAWING NO 06:26:04C