

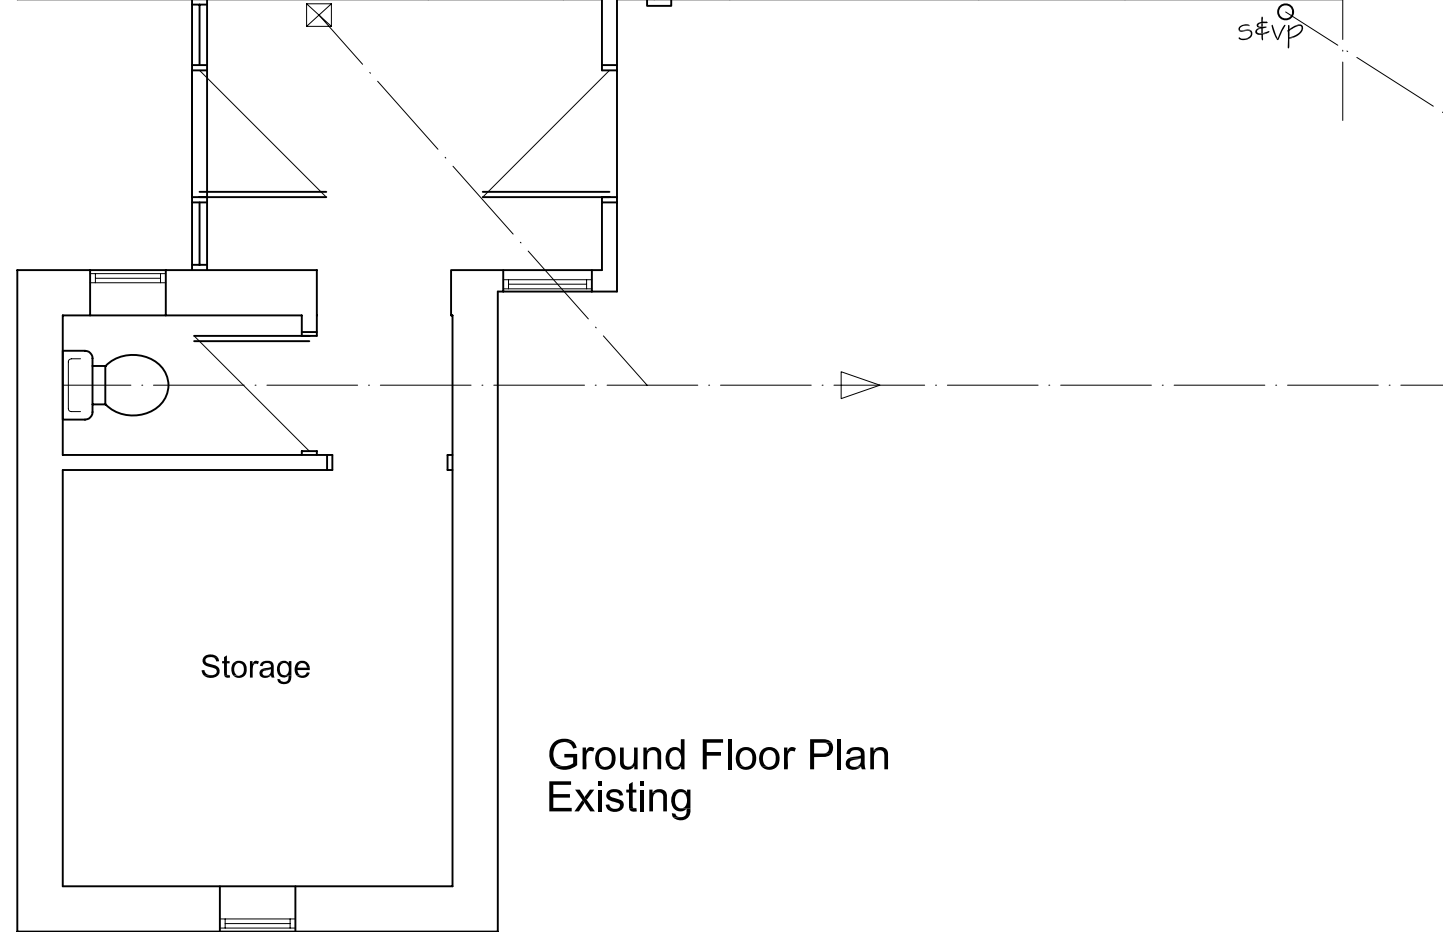


THE VALE OF
GLAMORGAN COUNCIL
TOWN AND COUNTRY PLANNING ACT 1990
APPROVED
SUBJECT TO COMPLIANCE WITH CONDITIONS (IF ANY)

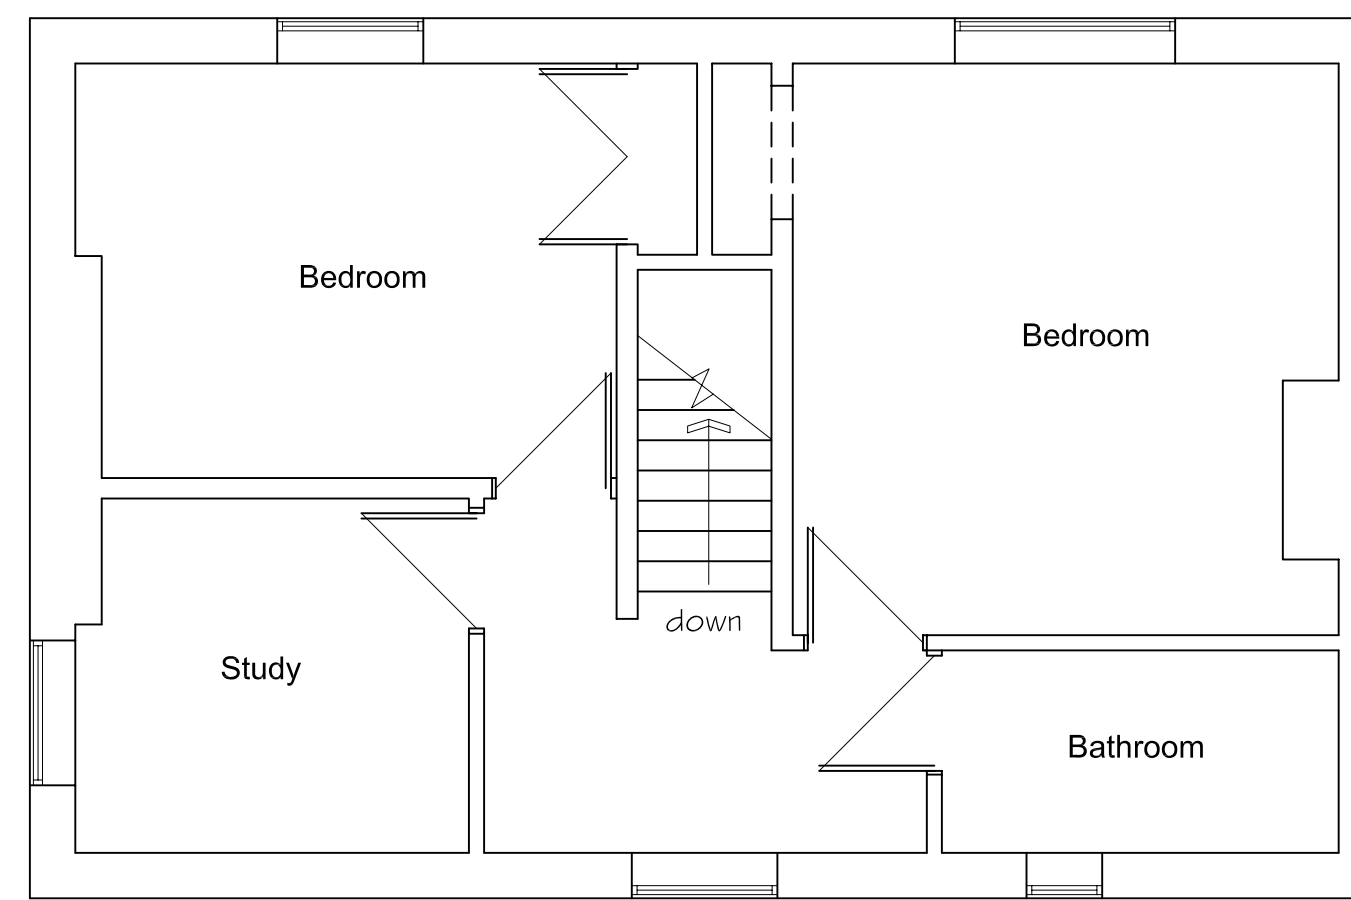

First Floor Plan Existing

Ground Floor Plan Existing

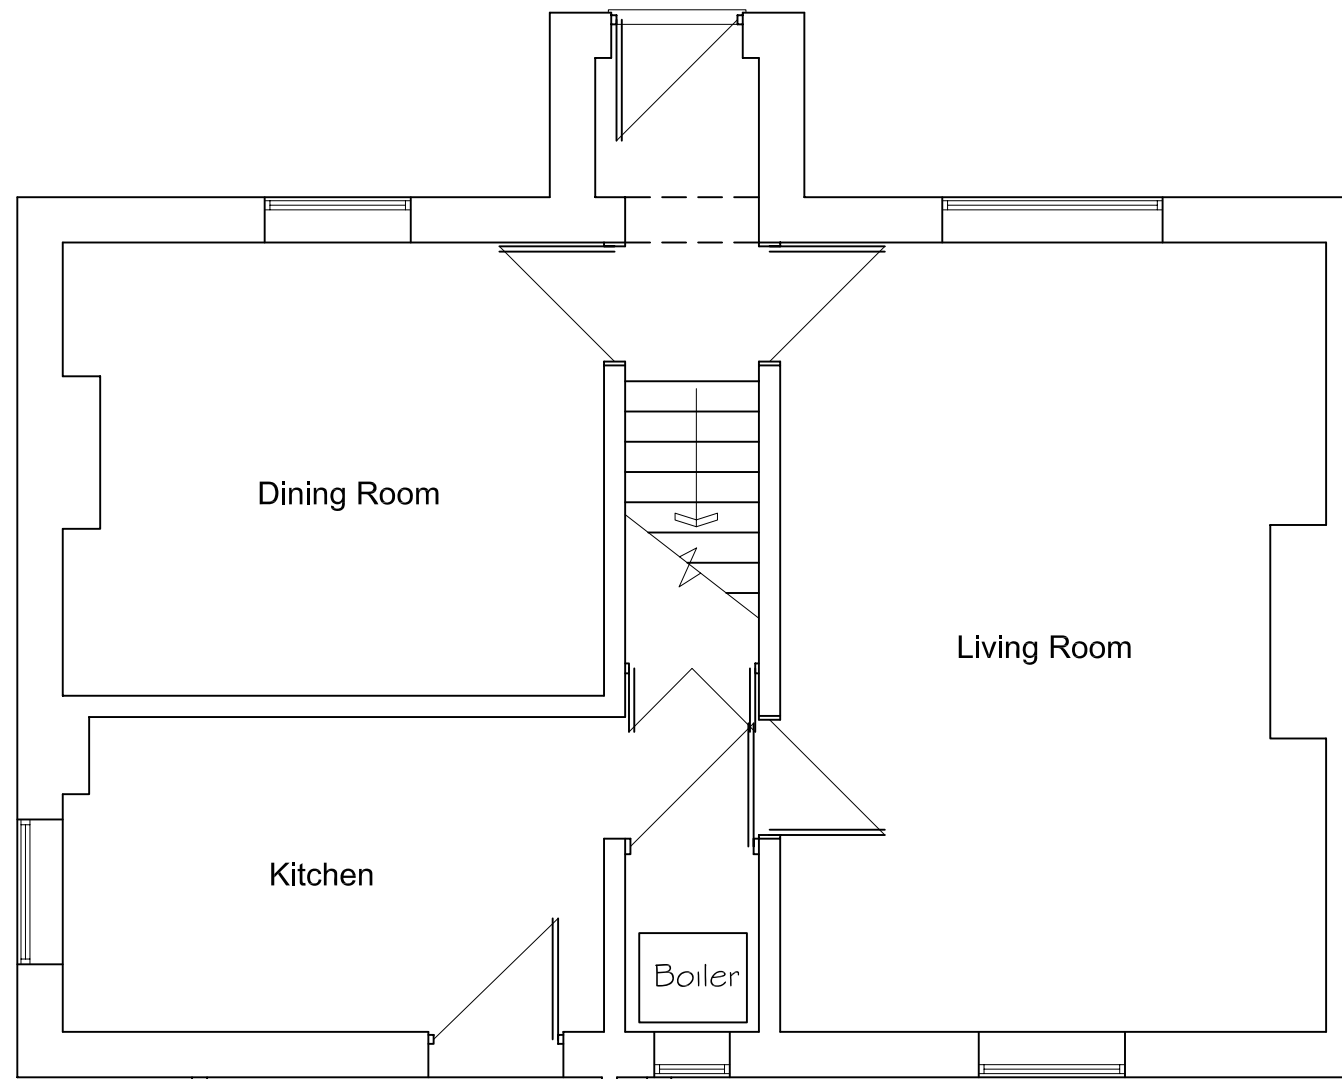

Scale 1:50
0 1m 2m 3m

Proposed Single Storey Rear Extension	
SCALE	1:50 & 1:100
DRAWN BY	PR
DATE	Nov 2014
DWG No.	PR23

CLIENT
Mr & Mrs James
1 Carne Terrace
Llysworney
CF71 7LN

Peter Rees Architectural Design

14 Greenlands Road, Southgate
Llantrisant, CF72 8QD
01443 226298 07891 828019

THE VALE OF
GLAMORGAN COUNCIL
TOWN AND COUNTRY PLANNING ACT 1990
APPROVED
SUBJECT TO COMPLIANCE WITH CONDITIONS (IF ANY)




Front Elevation
Existing




Side Elevation
Existing



Rear Elevation
Existing

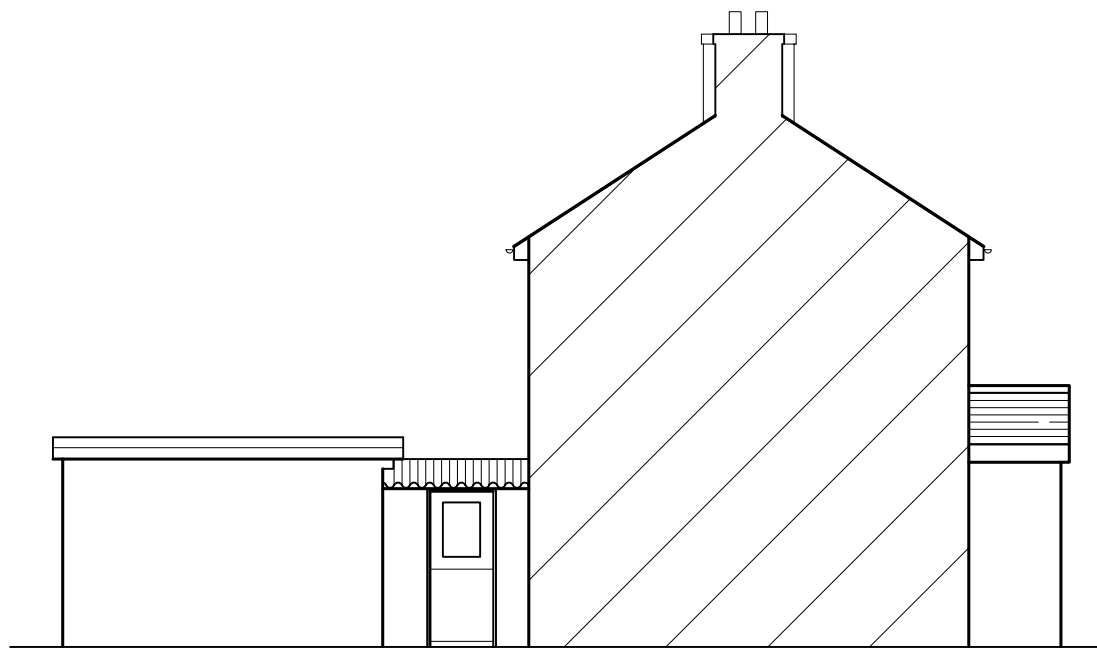

Side Elevation
Existing

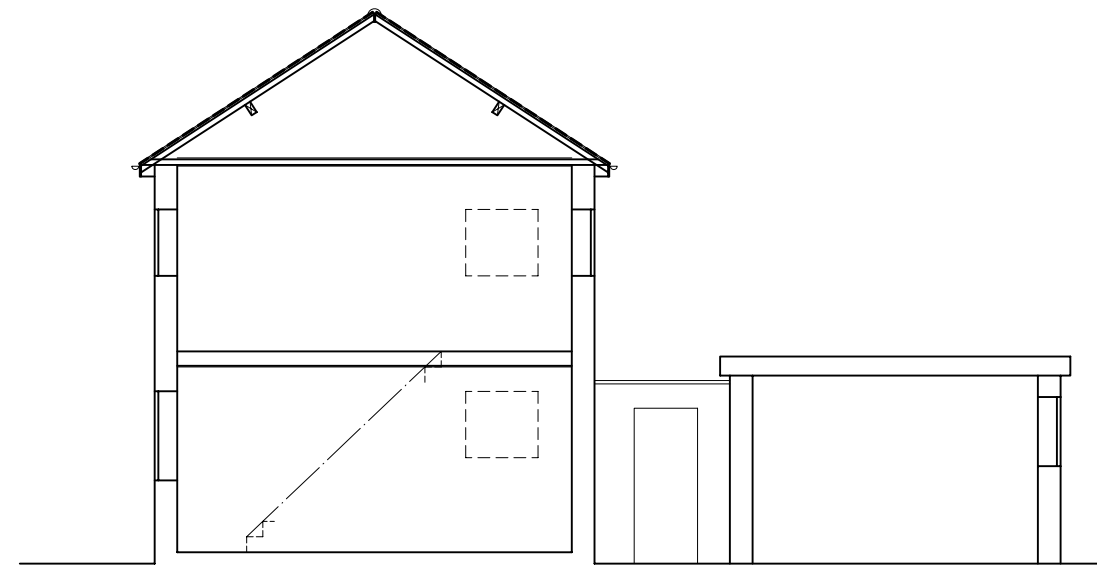

Cross Section
Existing

Scale 1:100
0 1m 2m 3m 4m 5m


THE VALE OF
GLAMORGAN COUNCIL
TOWN AND COUNTRY PLANNING ACT 1990
APPROVED
SUBJECT TO COMPLIANCE WITH CONDITIONS (IF ANY)

Roof covering to proposed extension in Marley interlocking slates or similar to match existing. Flush fitting Velux rooflights with grey flashings. All new masonry to be rendered (self coloured) to match existing in colour and texture.

All proposed windows to be in woodgrain upvc, to match existing in detail. All fascia, soffit and rwg to be in materials & colour to match existing.




Front Elevation - Proposed

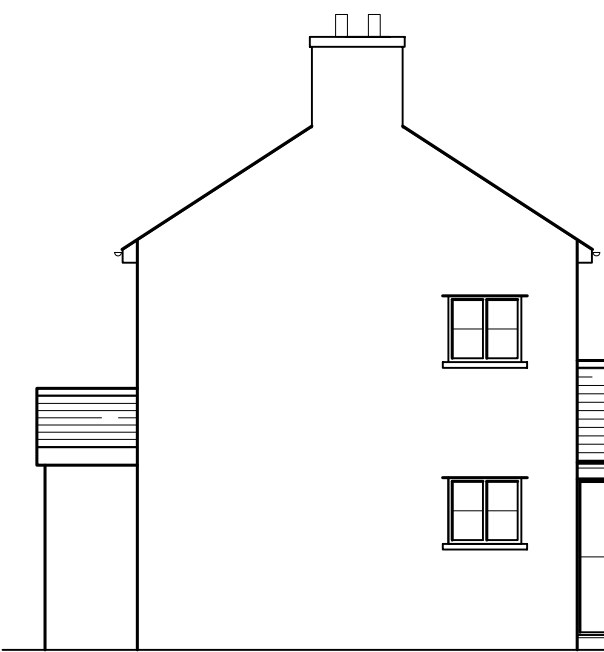


Side Elevation - Proposed



Rear Elevation - Proposed

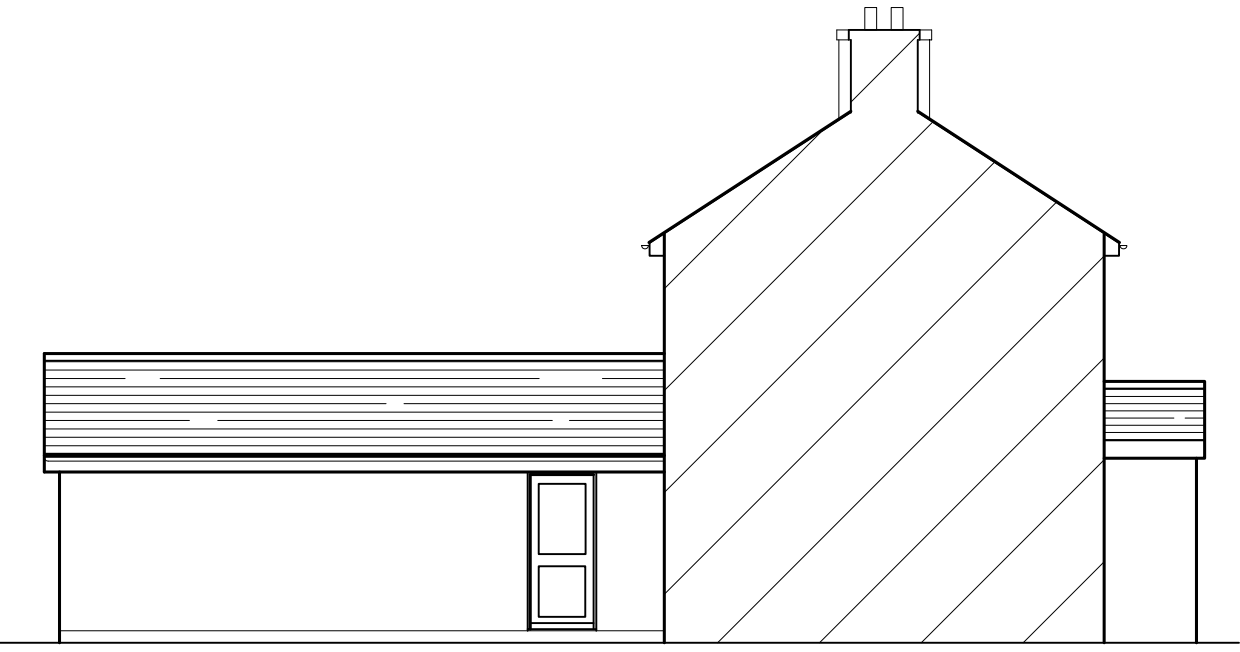


Side Elevation - Proposed

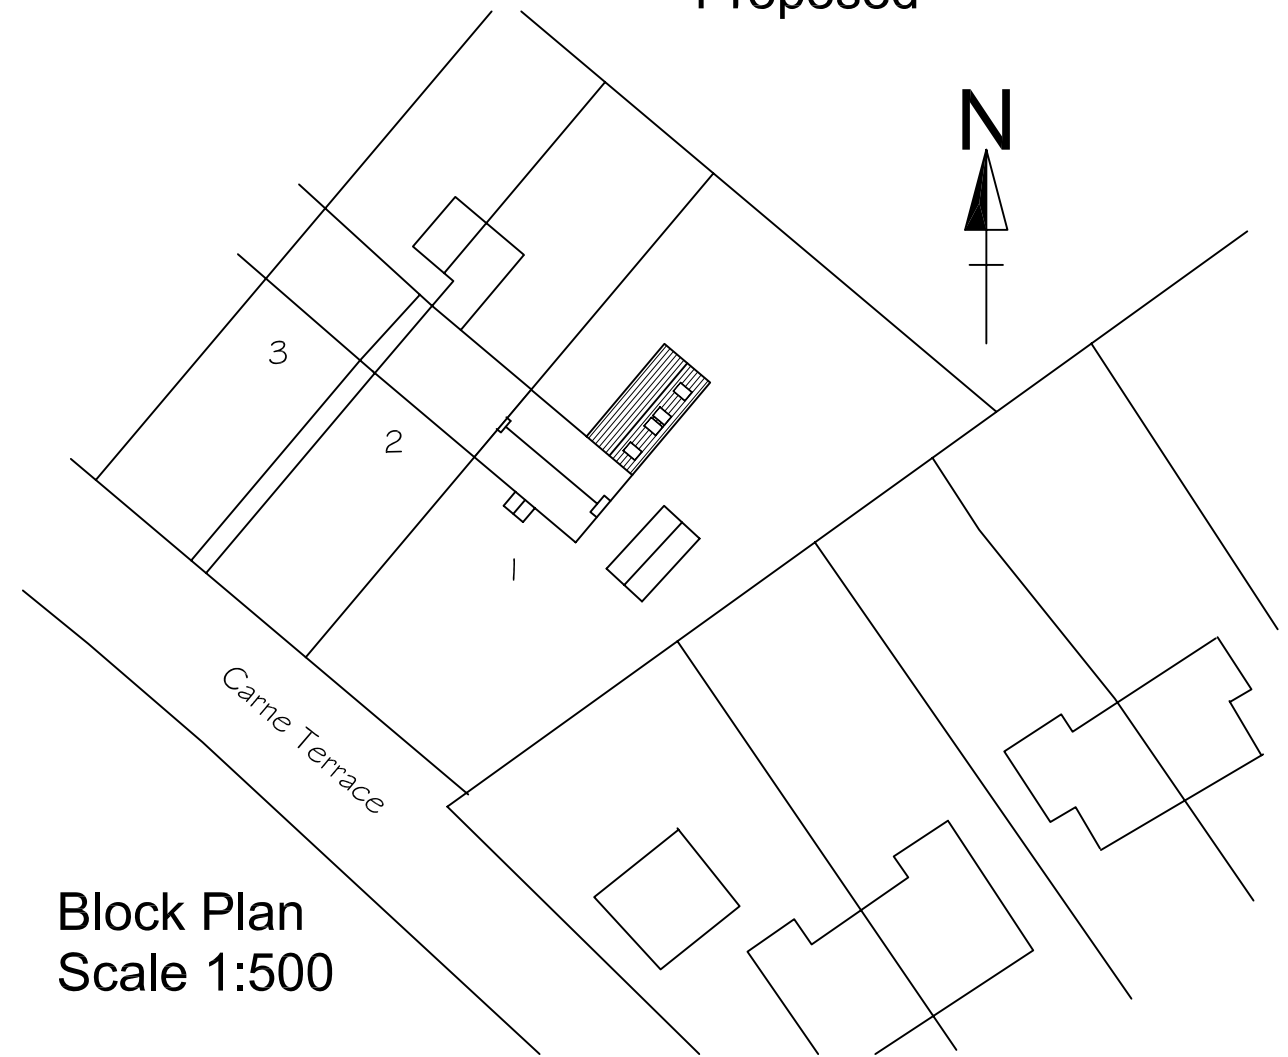


Block Plan
Scale 1:500

Scale 1:100
0 1m 2m 3m 4m 5m

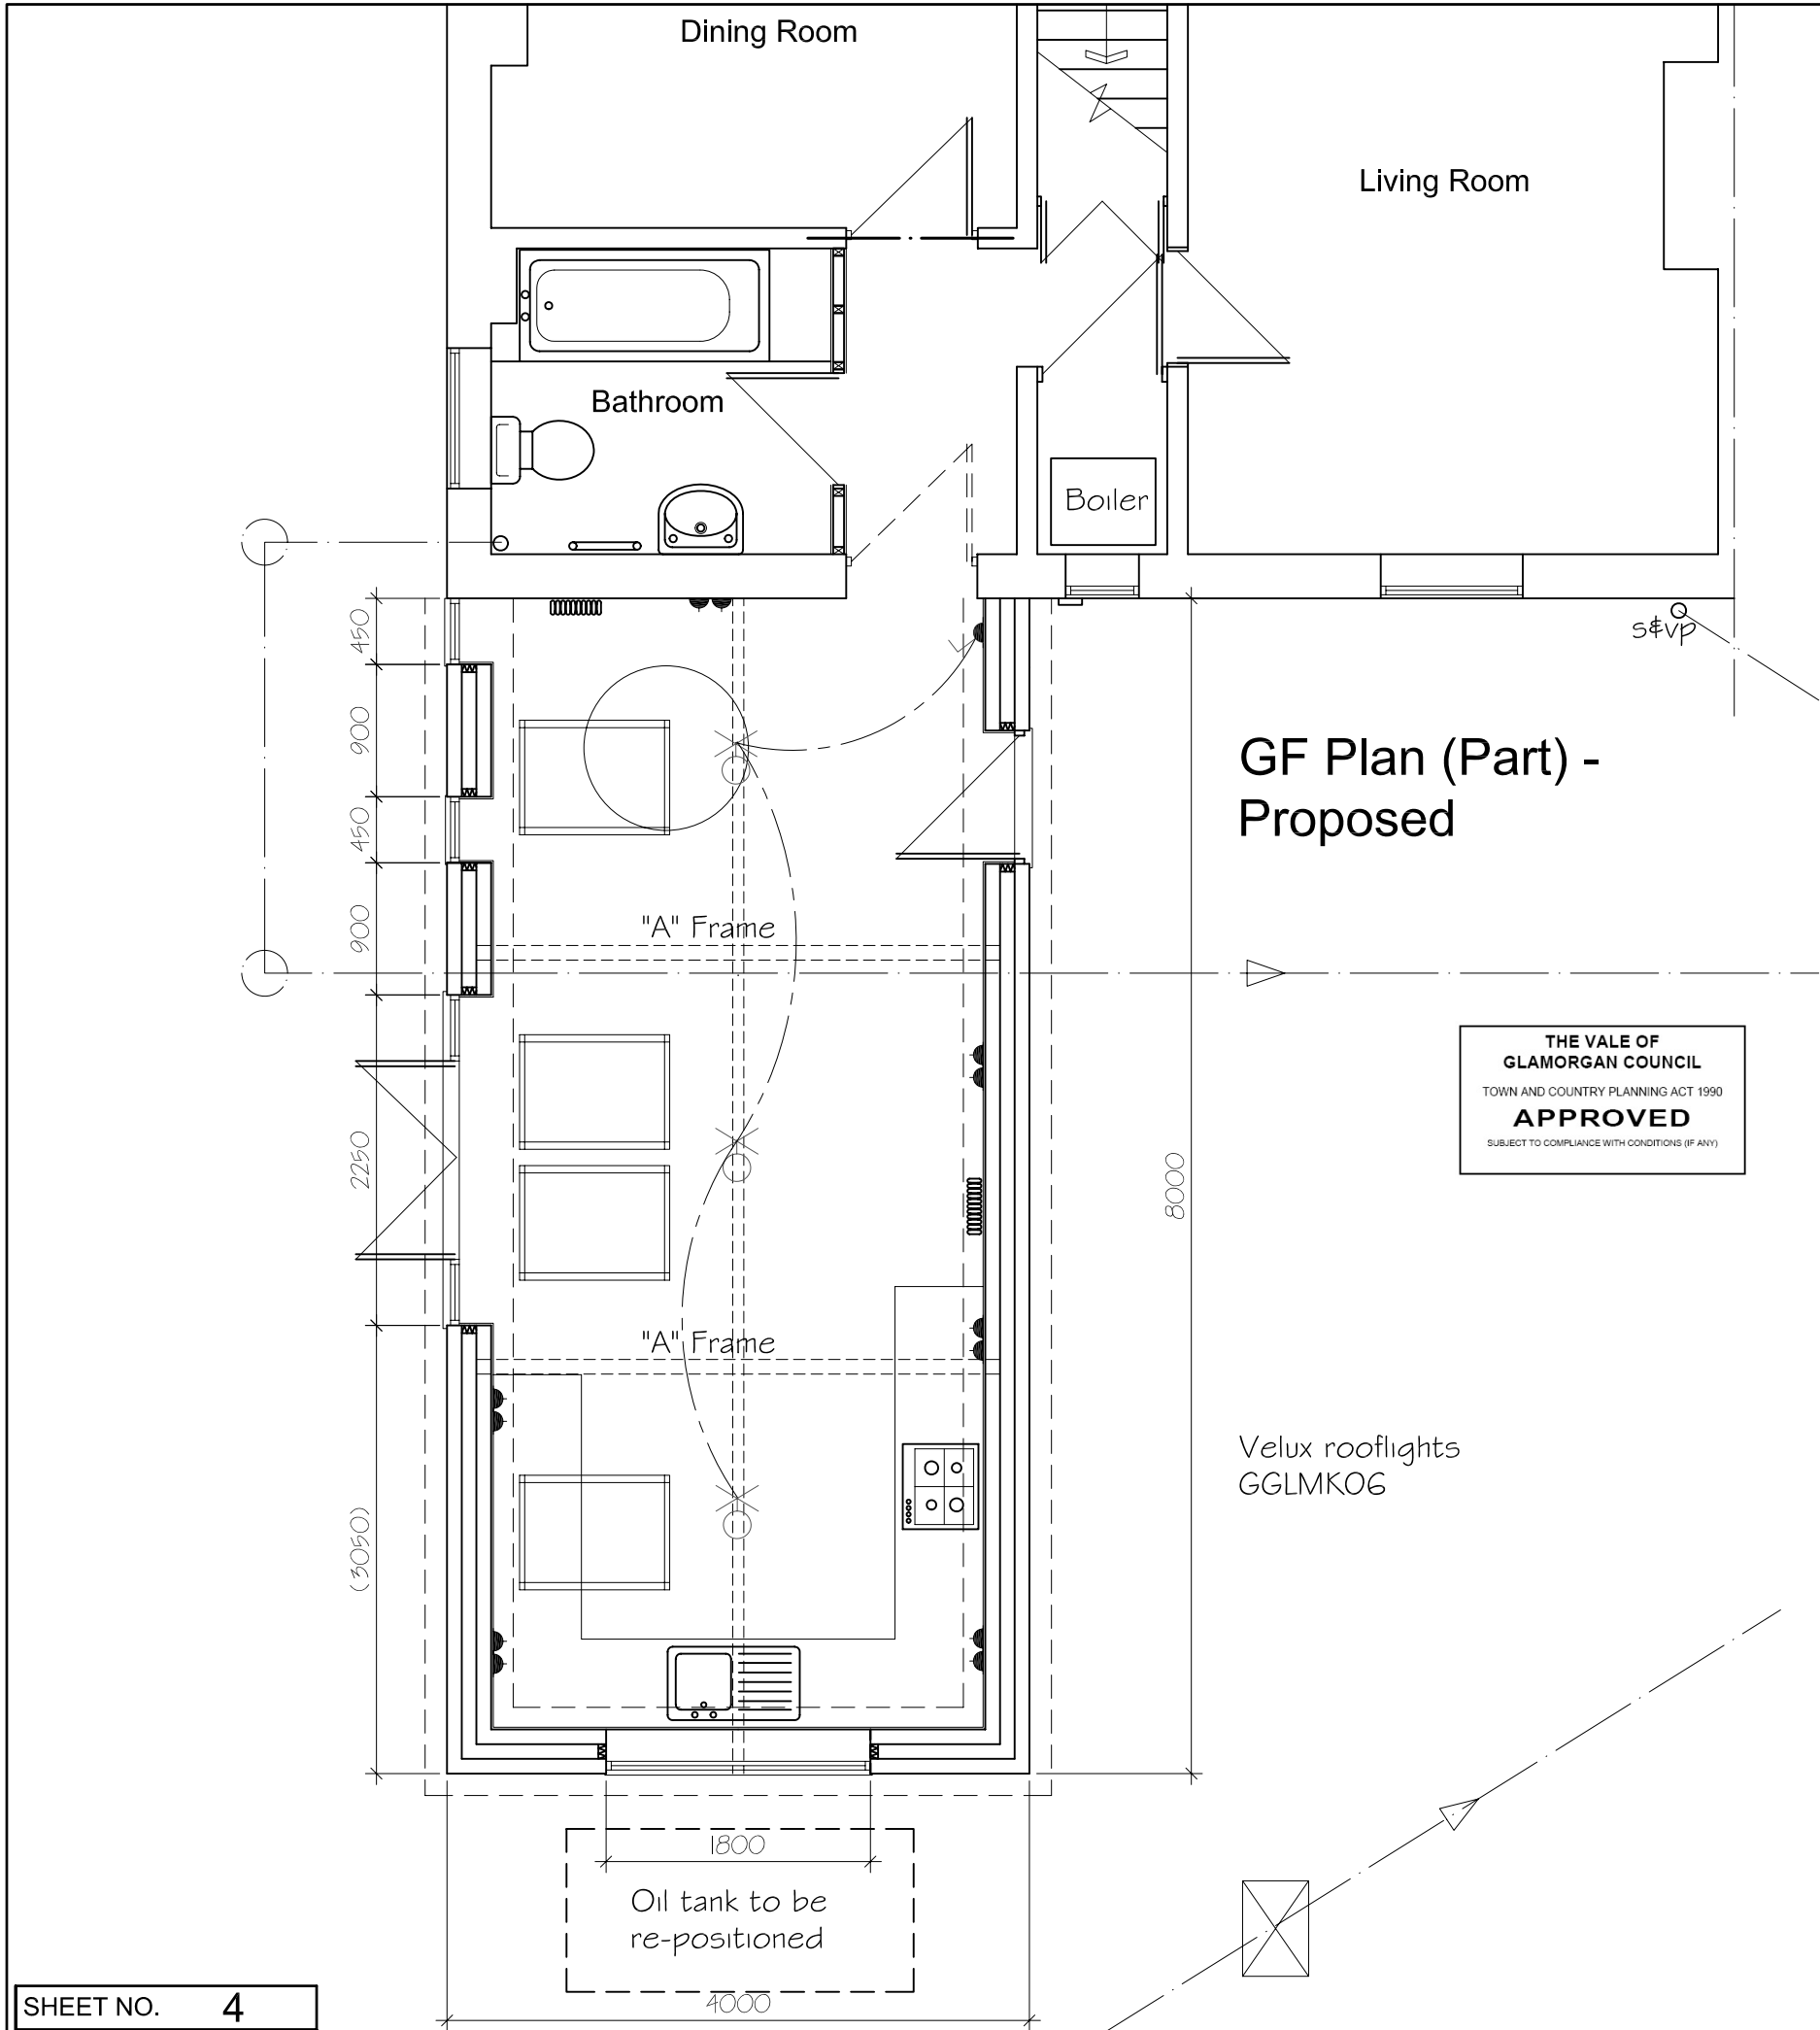

GF Plan (Part) - Proposed


THE VALE OF
GLAMORGAN COUNCIL
TOWN AND COUNTRY PLANNING ACT 1990
APPROVED
SUBJECT TO COMPLIANCE WITH CONDITIONS (IF ANY)

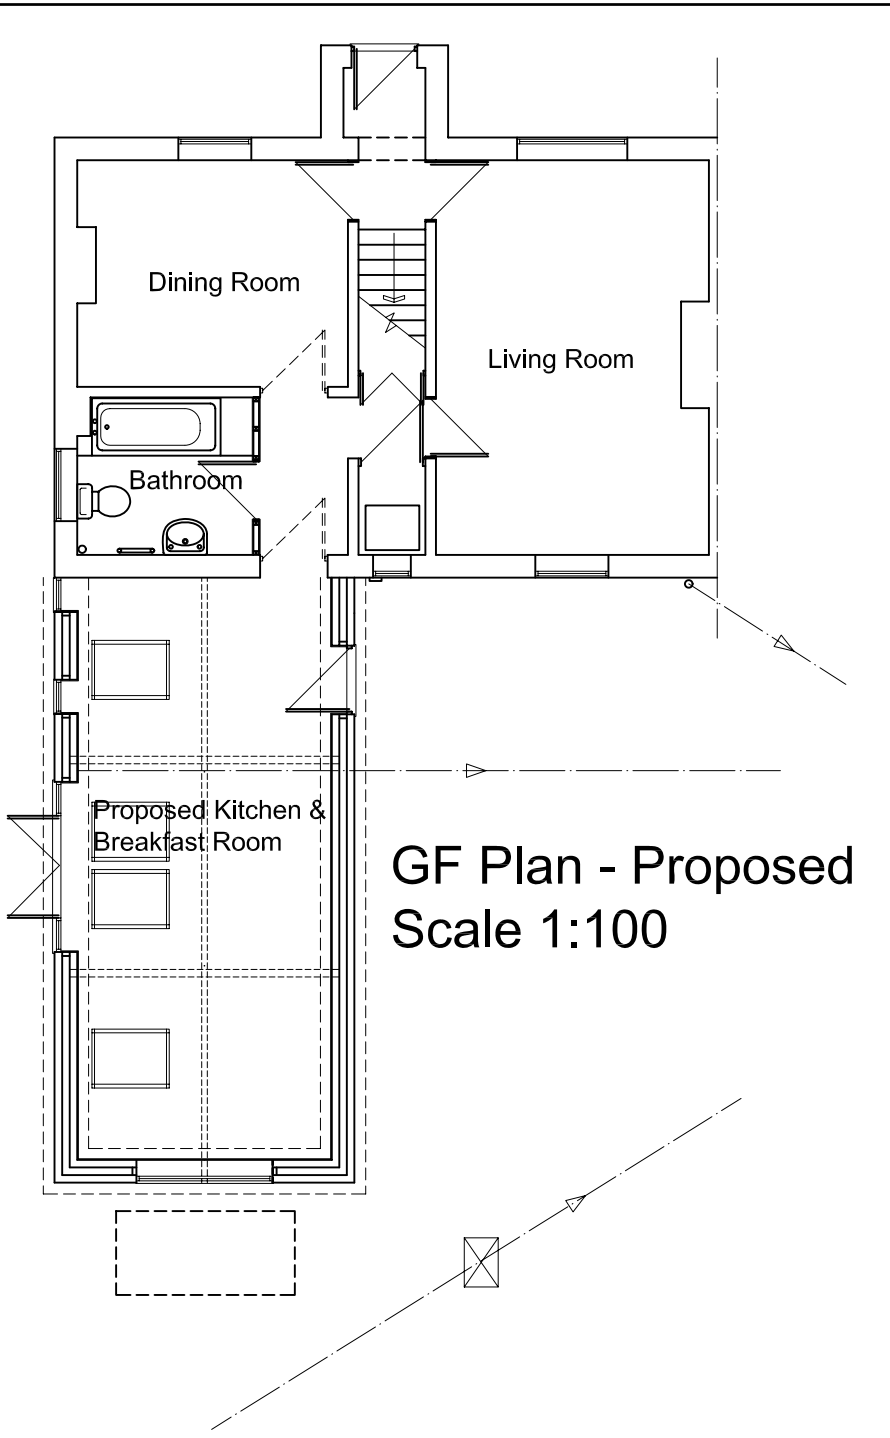

GF Plan - Proposed
Scale 1:100

Scale 1:50
0 1m 2m 3m

THE VALE OF
GLAMORGAN COUNCIL
TOWN AND COUNTRY PLANNING ACT 1990
APPROVED
SUBJECT TO COMPLIANCE WITH CONDITIONS (IF ANY)

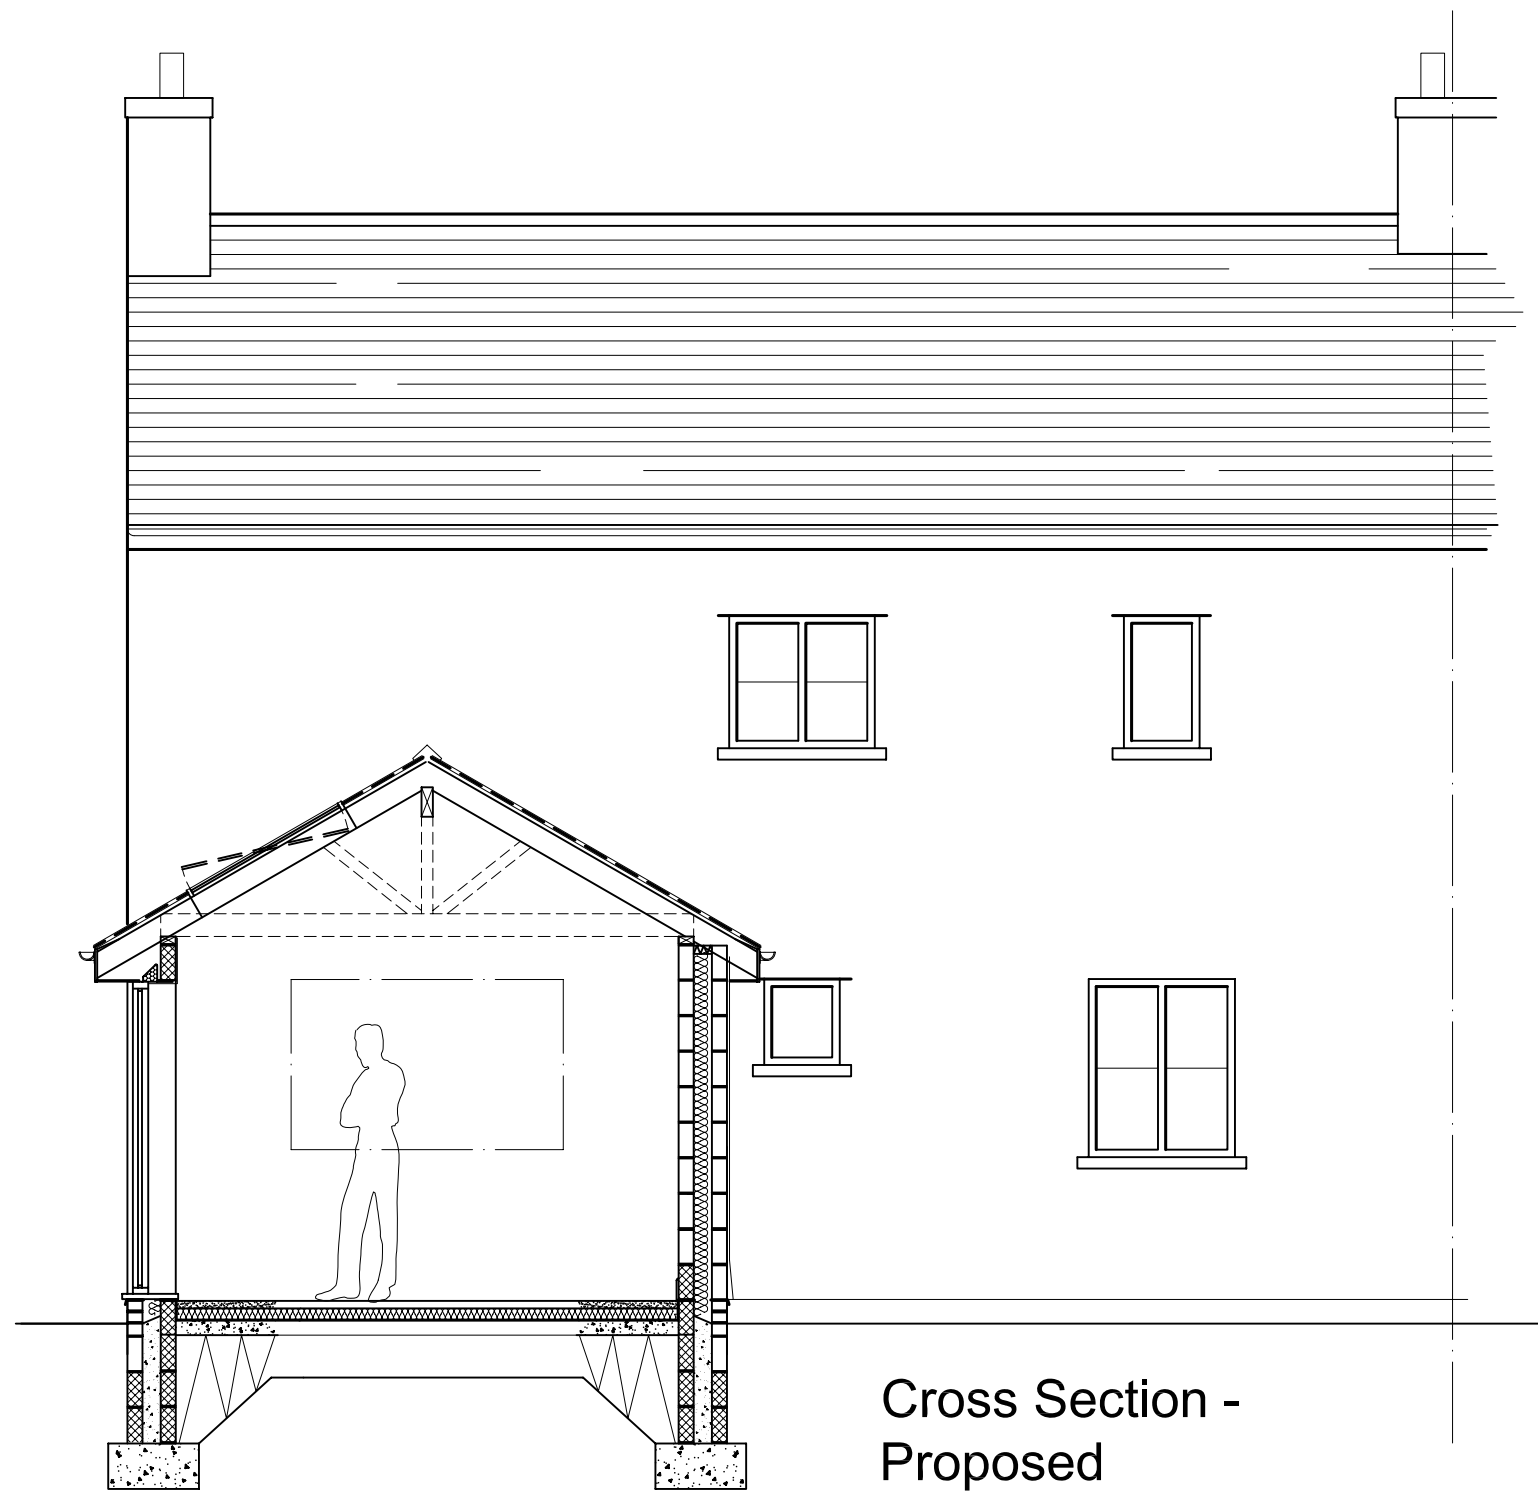

Scale 1:50

0 1m 2m 3m