


THE VALE OF
GLAMORGAN COUNCIL
TOWN AND COUNTRY PLANNING ACT 1990


REFUSED



proposed front elevation

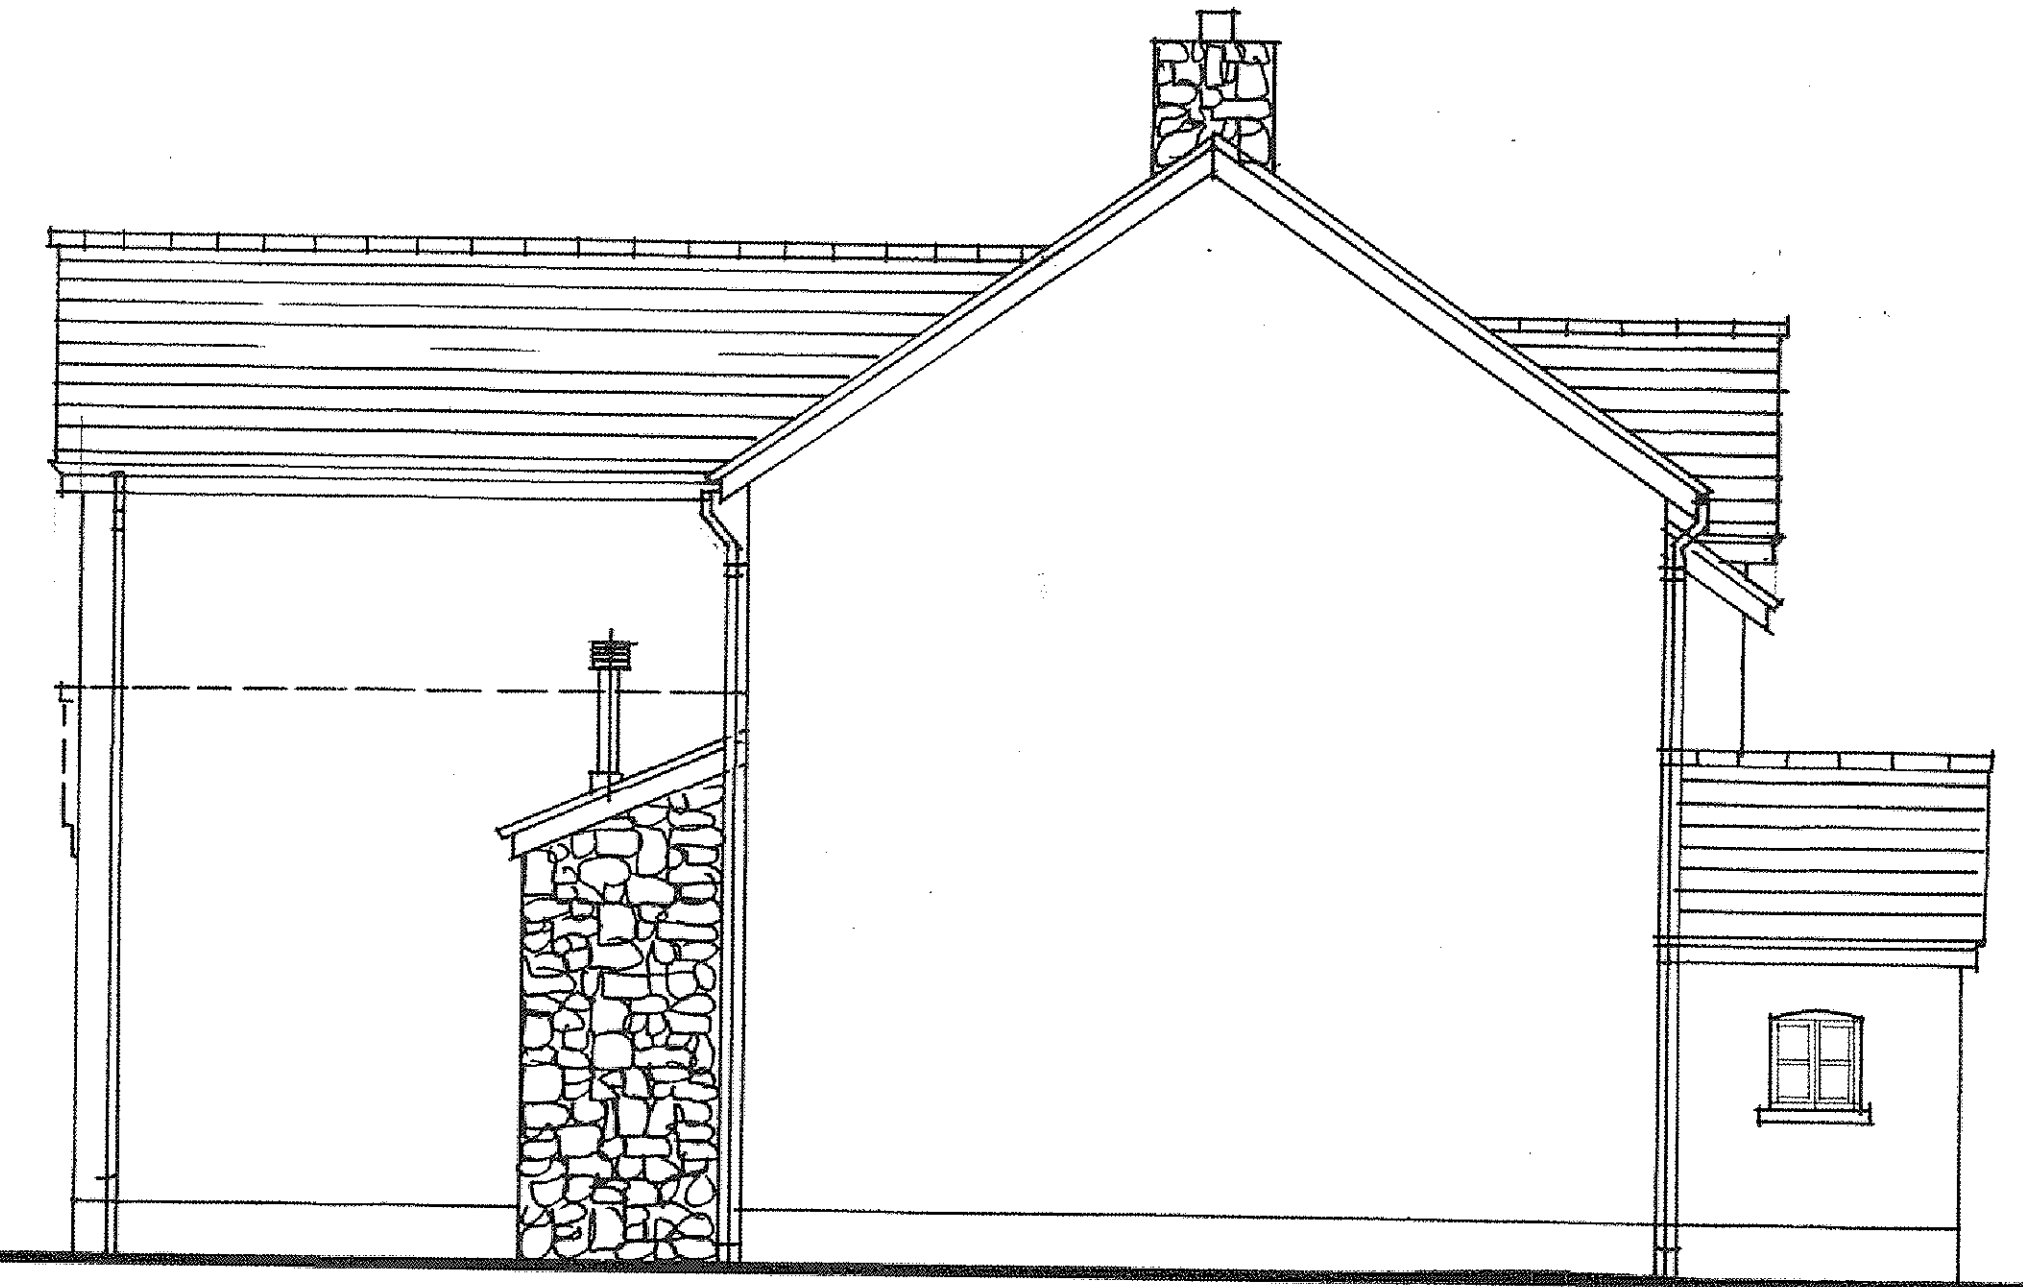

proposed side elevation

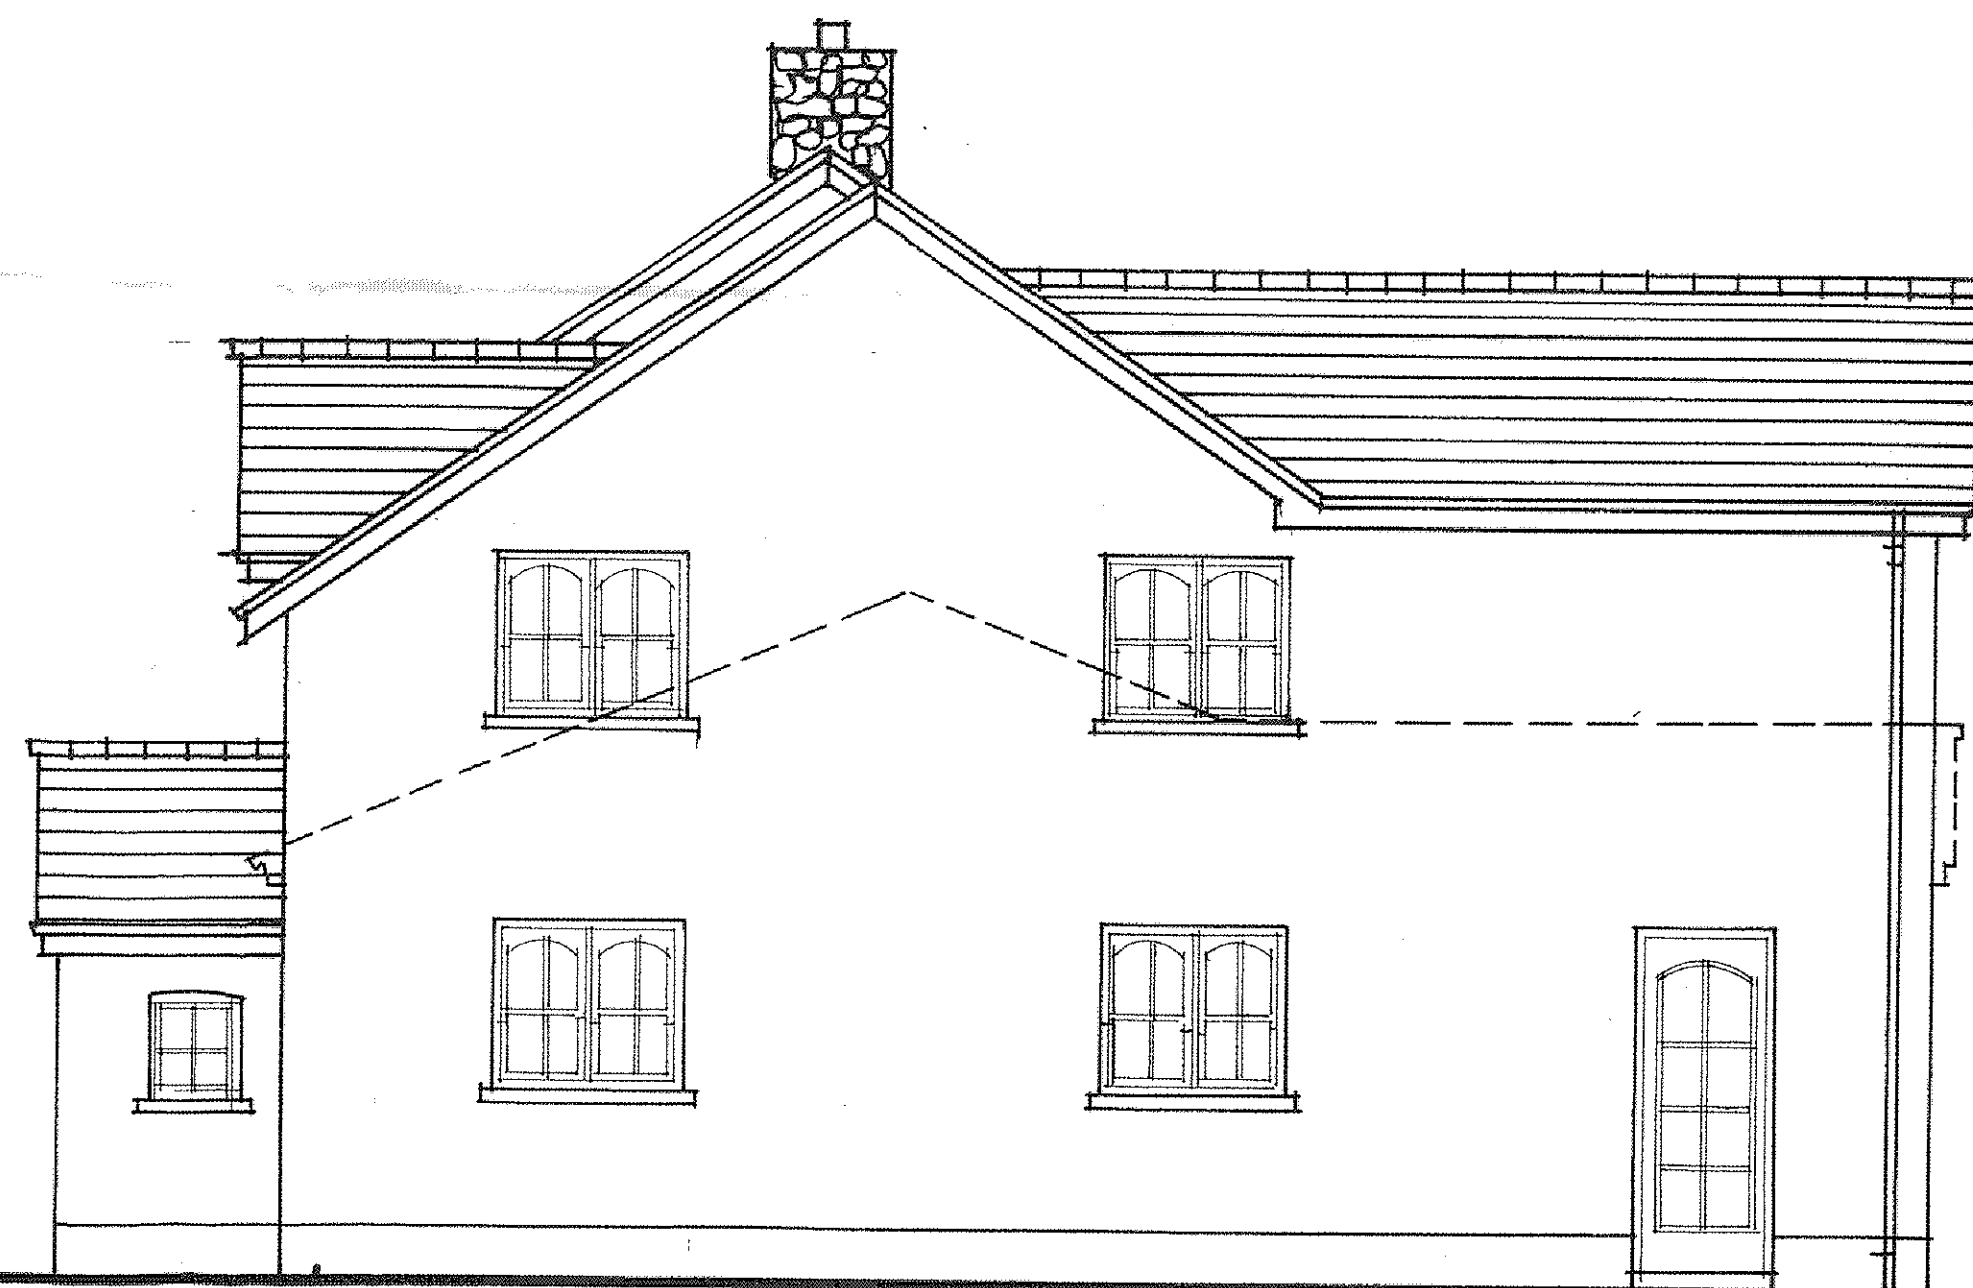

proposed side elevation



proposed rear elevation

RECEIVED
13 NOV 2014
ENVIRONMENTAL
AND ECONOMIC
REGENERATION

EXTERNAL FINISHES
WALLS - RENDER PAINTED TO MATCH EXISTING
ROOFS - SLATES TO MATCH EXISTING
DOORS AND WINDOWS - WHITE UPVC TO MATCH EXISTING

14 01 306 FUL

ANDREW PARKER ASSOCIATES
ARCHITECTS, LANDSCAPE AND DESIGN CONSULTANTS

STUDIO ONE, THE GREAT BARN, BONVILSTON,
VALE OF GLAMORGAN, CARDIFF, WALES CF5 6TR
Tel / Fax: (01446) 781185 E-mail: andrew@greatbarn.com

THESE DRAWINGS MAY BE SCALED FOR PLANNING PURPOSES ONLY
DO NOT SCALE FROM THIS DRAWING FOR CONSTRUCTION PURPOSES
ALL DIMENSIONS TO BE CHECKED ON SITE
ARCHITECT TO BE NOTIFIED OF ANY DISCREPANCIES IN DIMENSIONS
ALL WORK TO CURRENT BUILDING REGULATION STANDARDS
THIS DRAWING IS COPYRIGHT

ADDRESS
COURT HOUSE, TAIR CROSS, EWENNY
JOB TITLE
PROPOSED FIRST FLOOR EXTENSION TO FORM
MASTER BEDROOM AND BATHROOM

DRAWING TITLE
PROPOSED ELEVATIONS

SCALES:
1:50 @ A1,
1:100 @ A3

DRAWN BY:
PH

553/P/04

DATE: JANUARY 2013