



THE VALE OF
GLAMORGAN COUNCIL
TOWN AND COUNTRY PLANNING ACT 1990
APPROVED
SUBJECT TO COMPLIANCE WITH CONDITIONS (IF ANY)

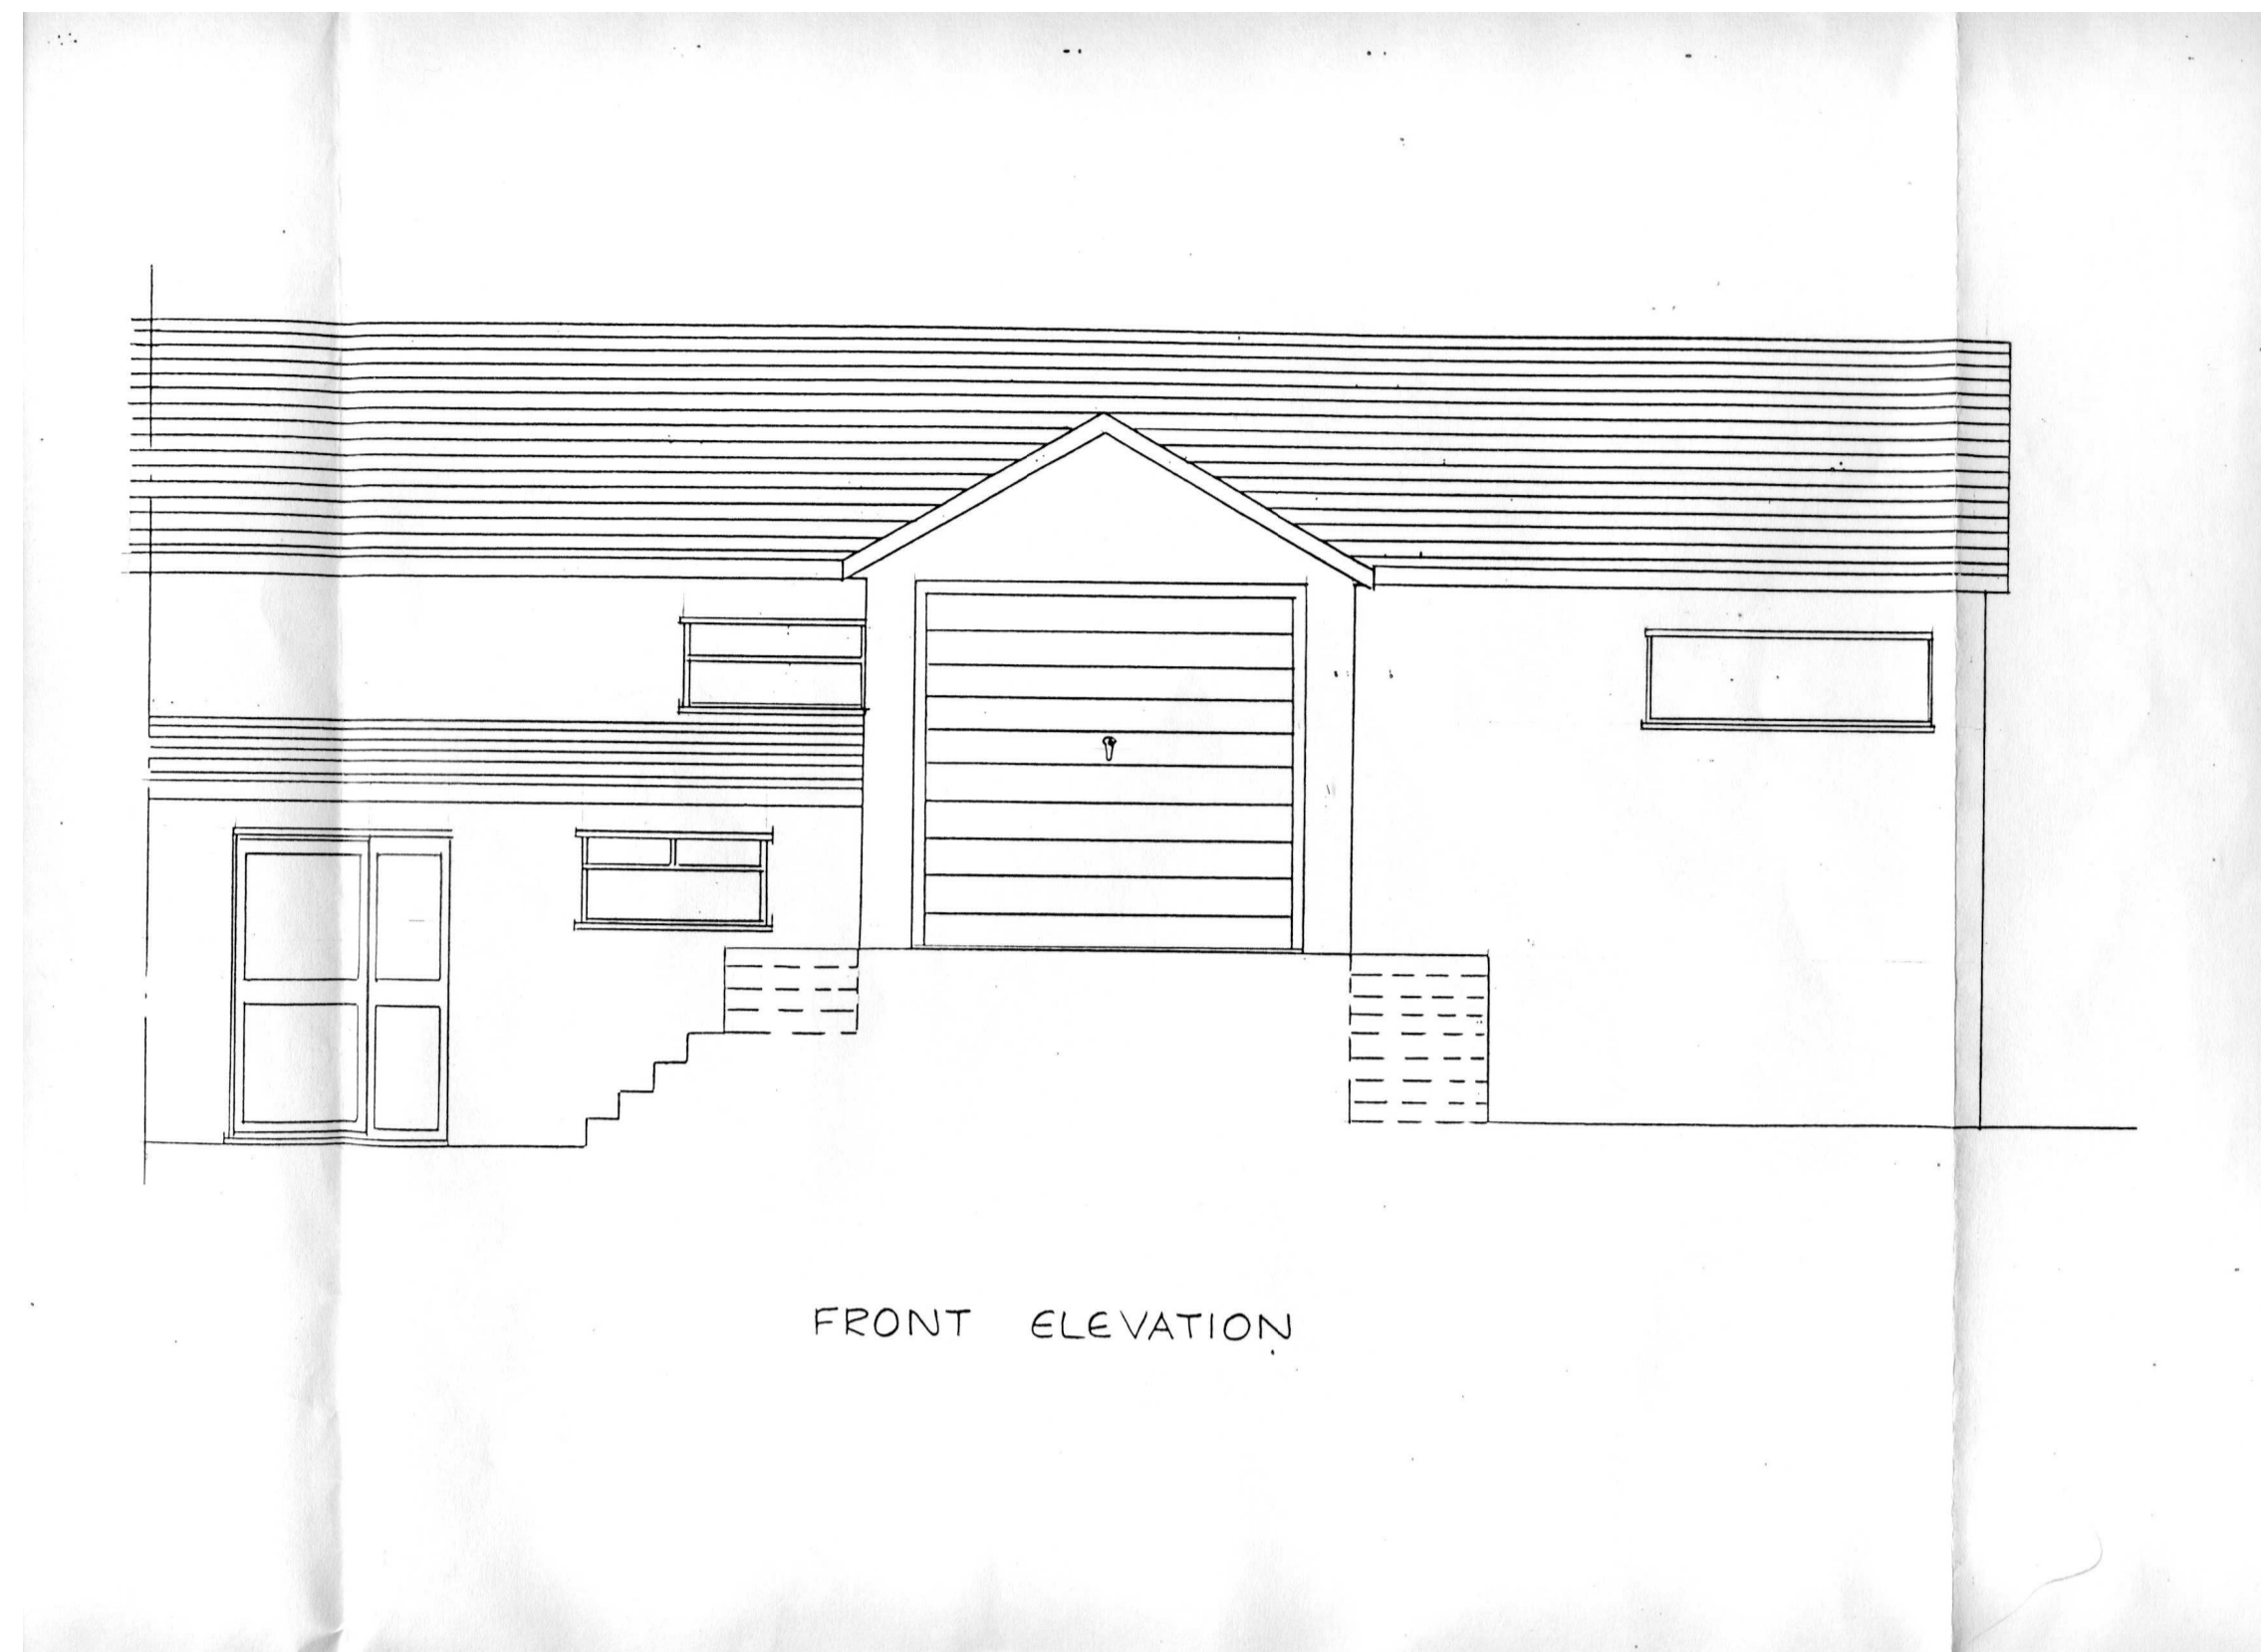

FRONT ELEVATION

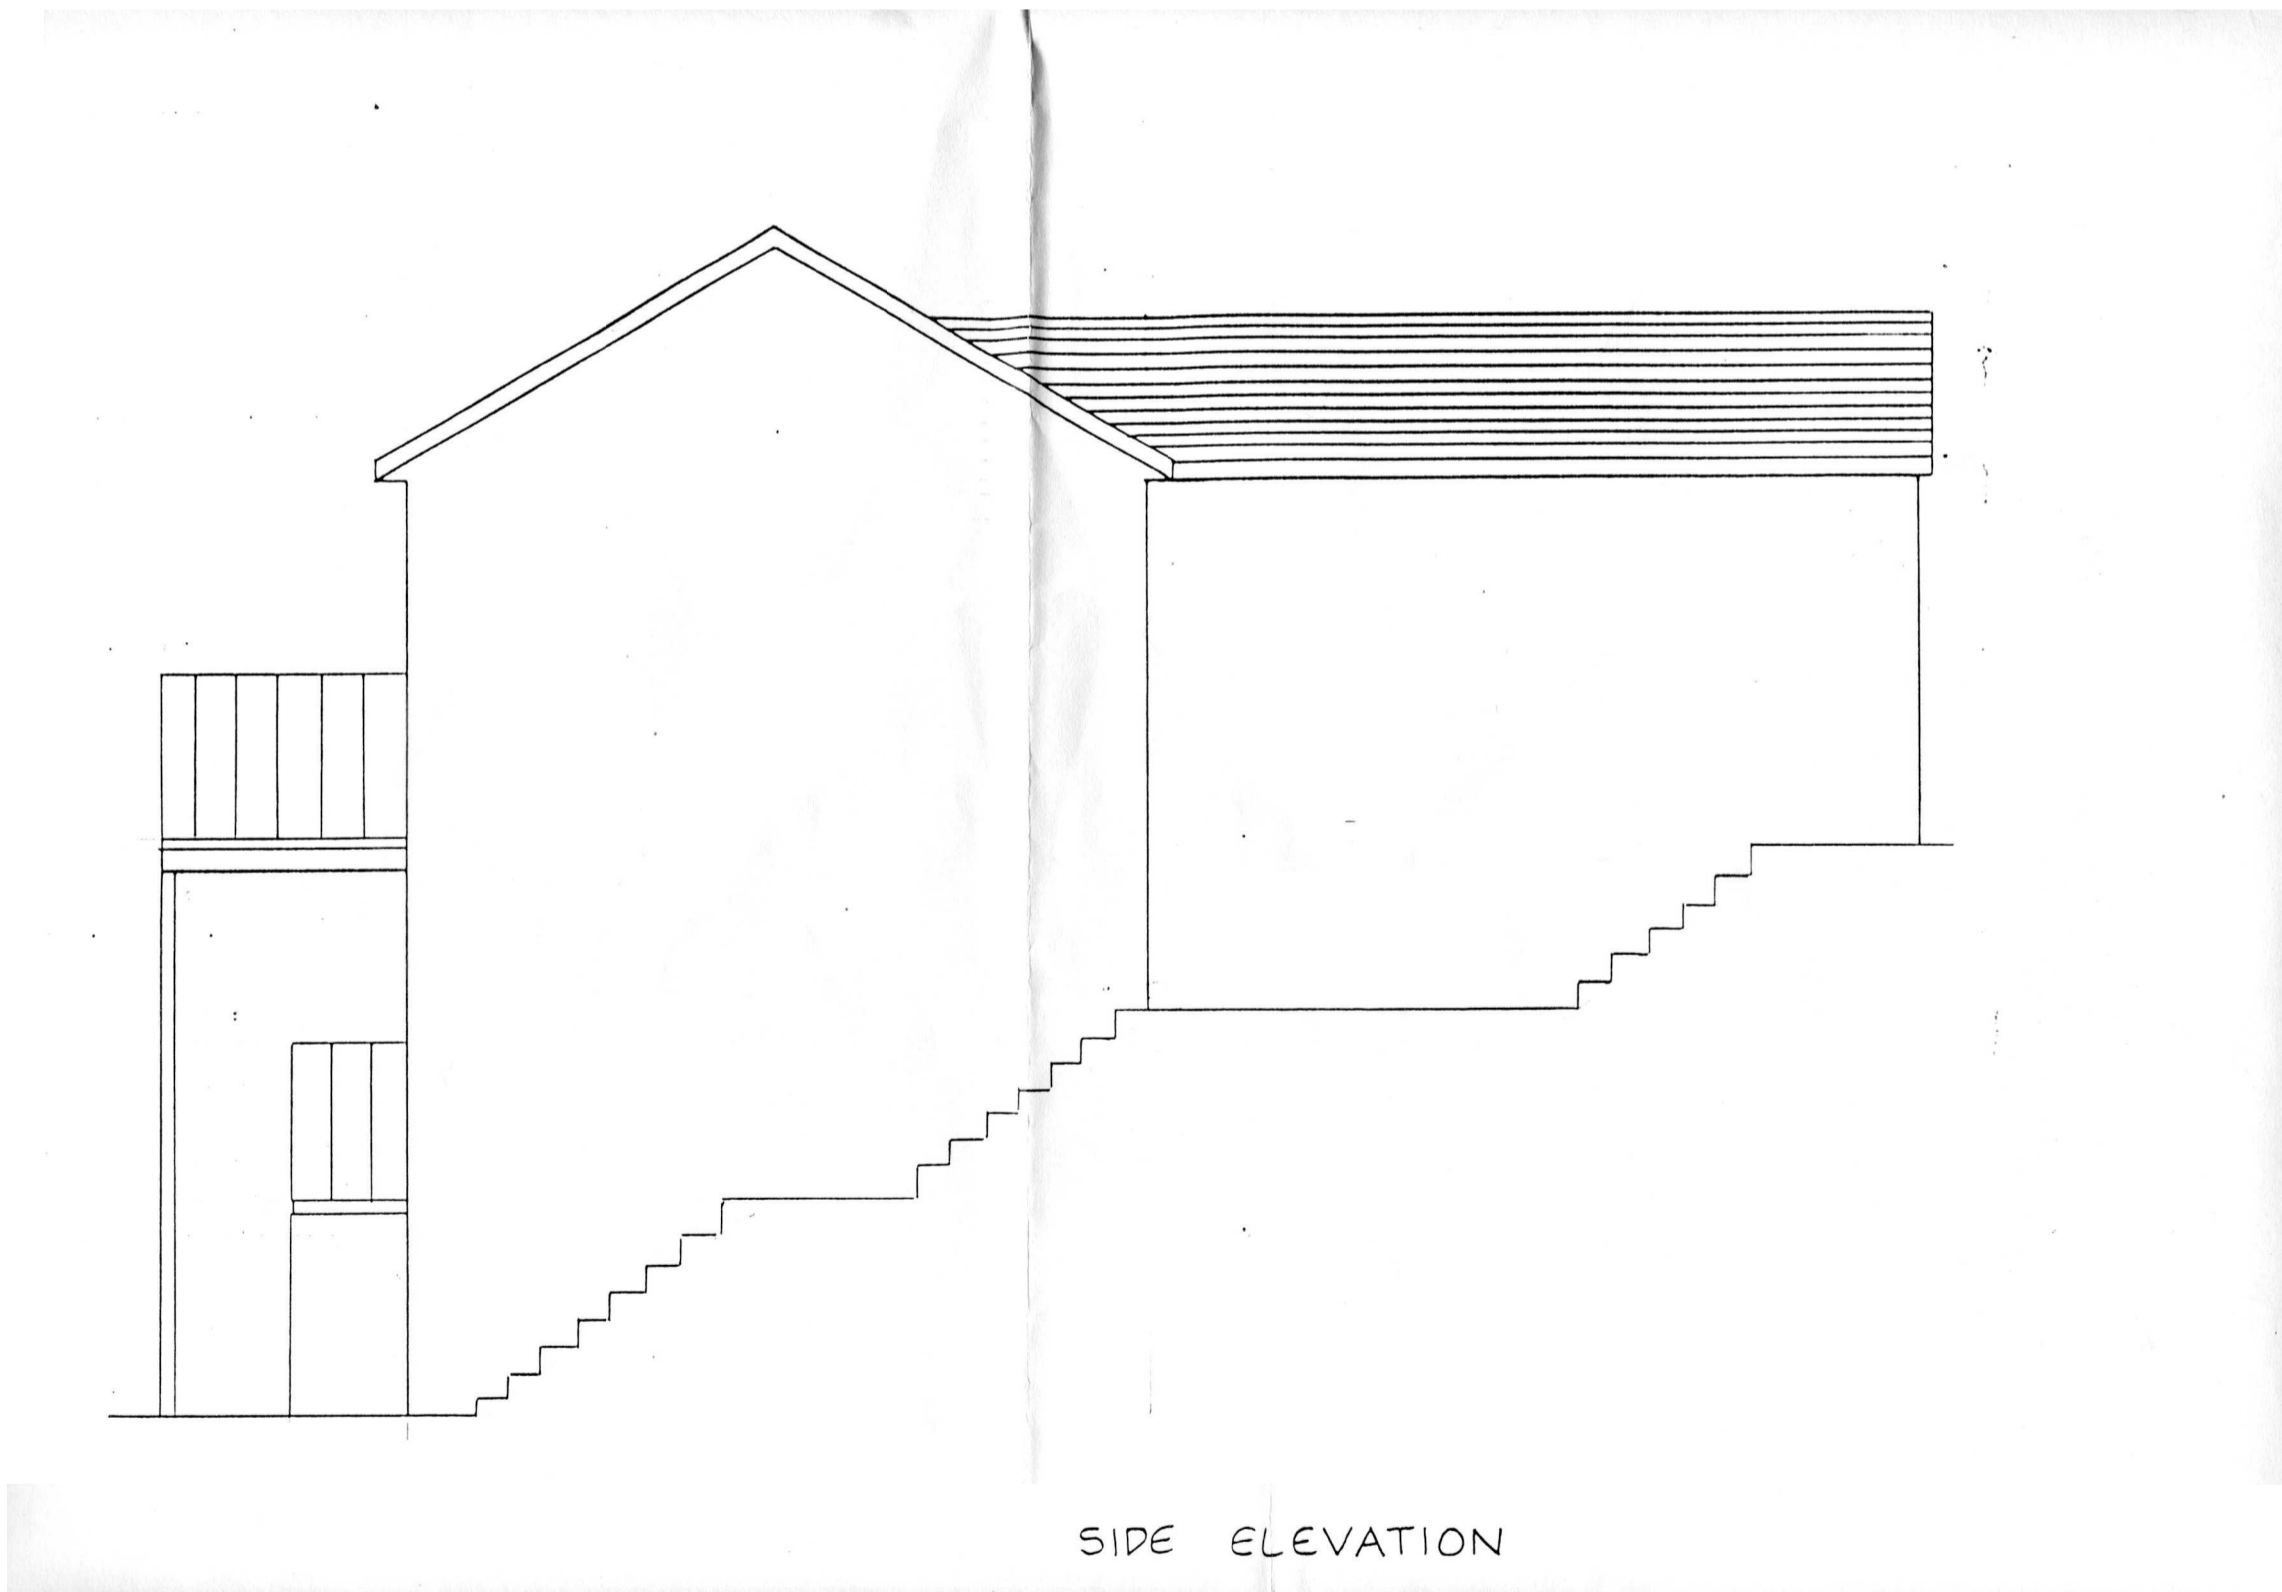

SIDE ELEVATION



REAR ELEVATION

35 Millbrook Heights, Dinas Powys

Existing Elevation

Date: 11/11/2014

Scale: 1:50