


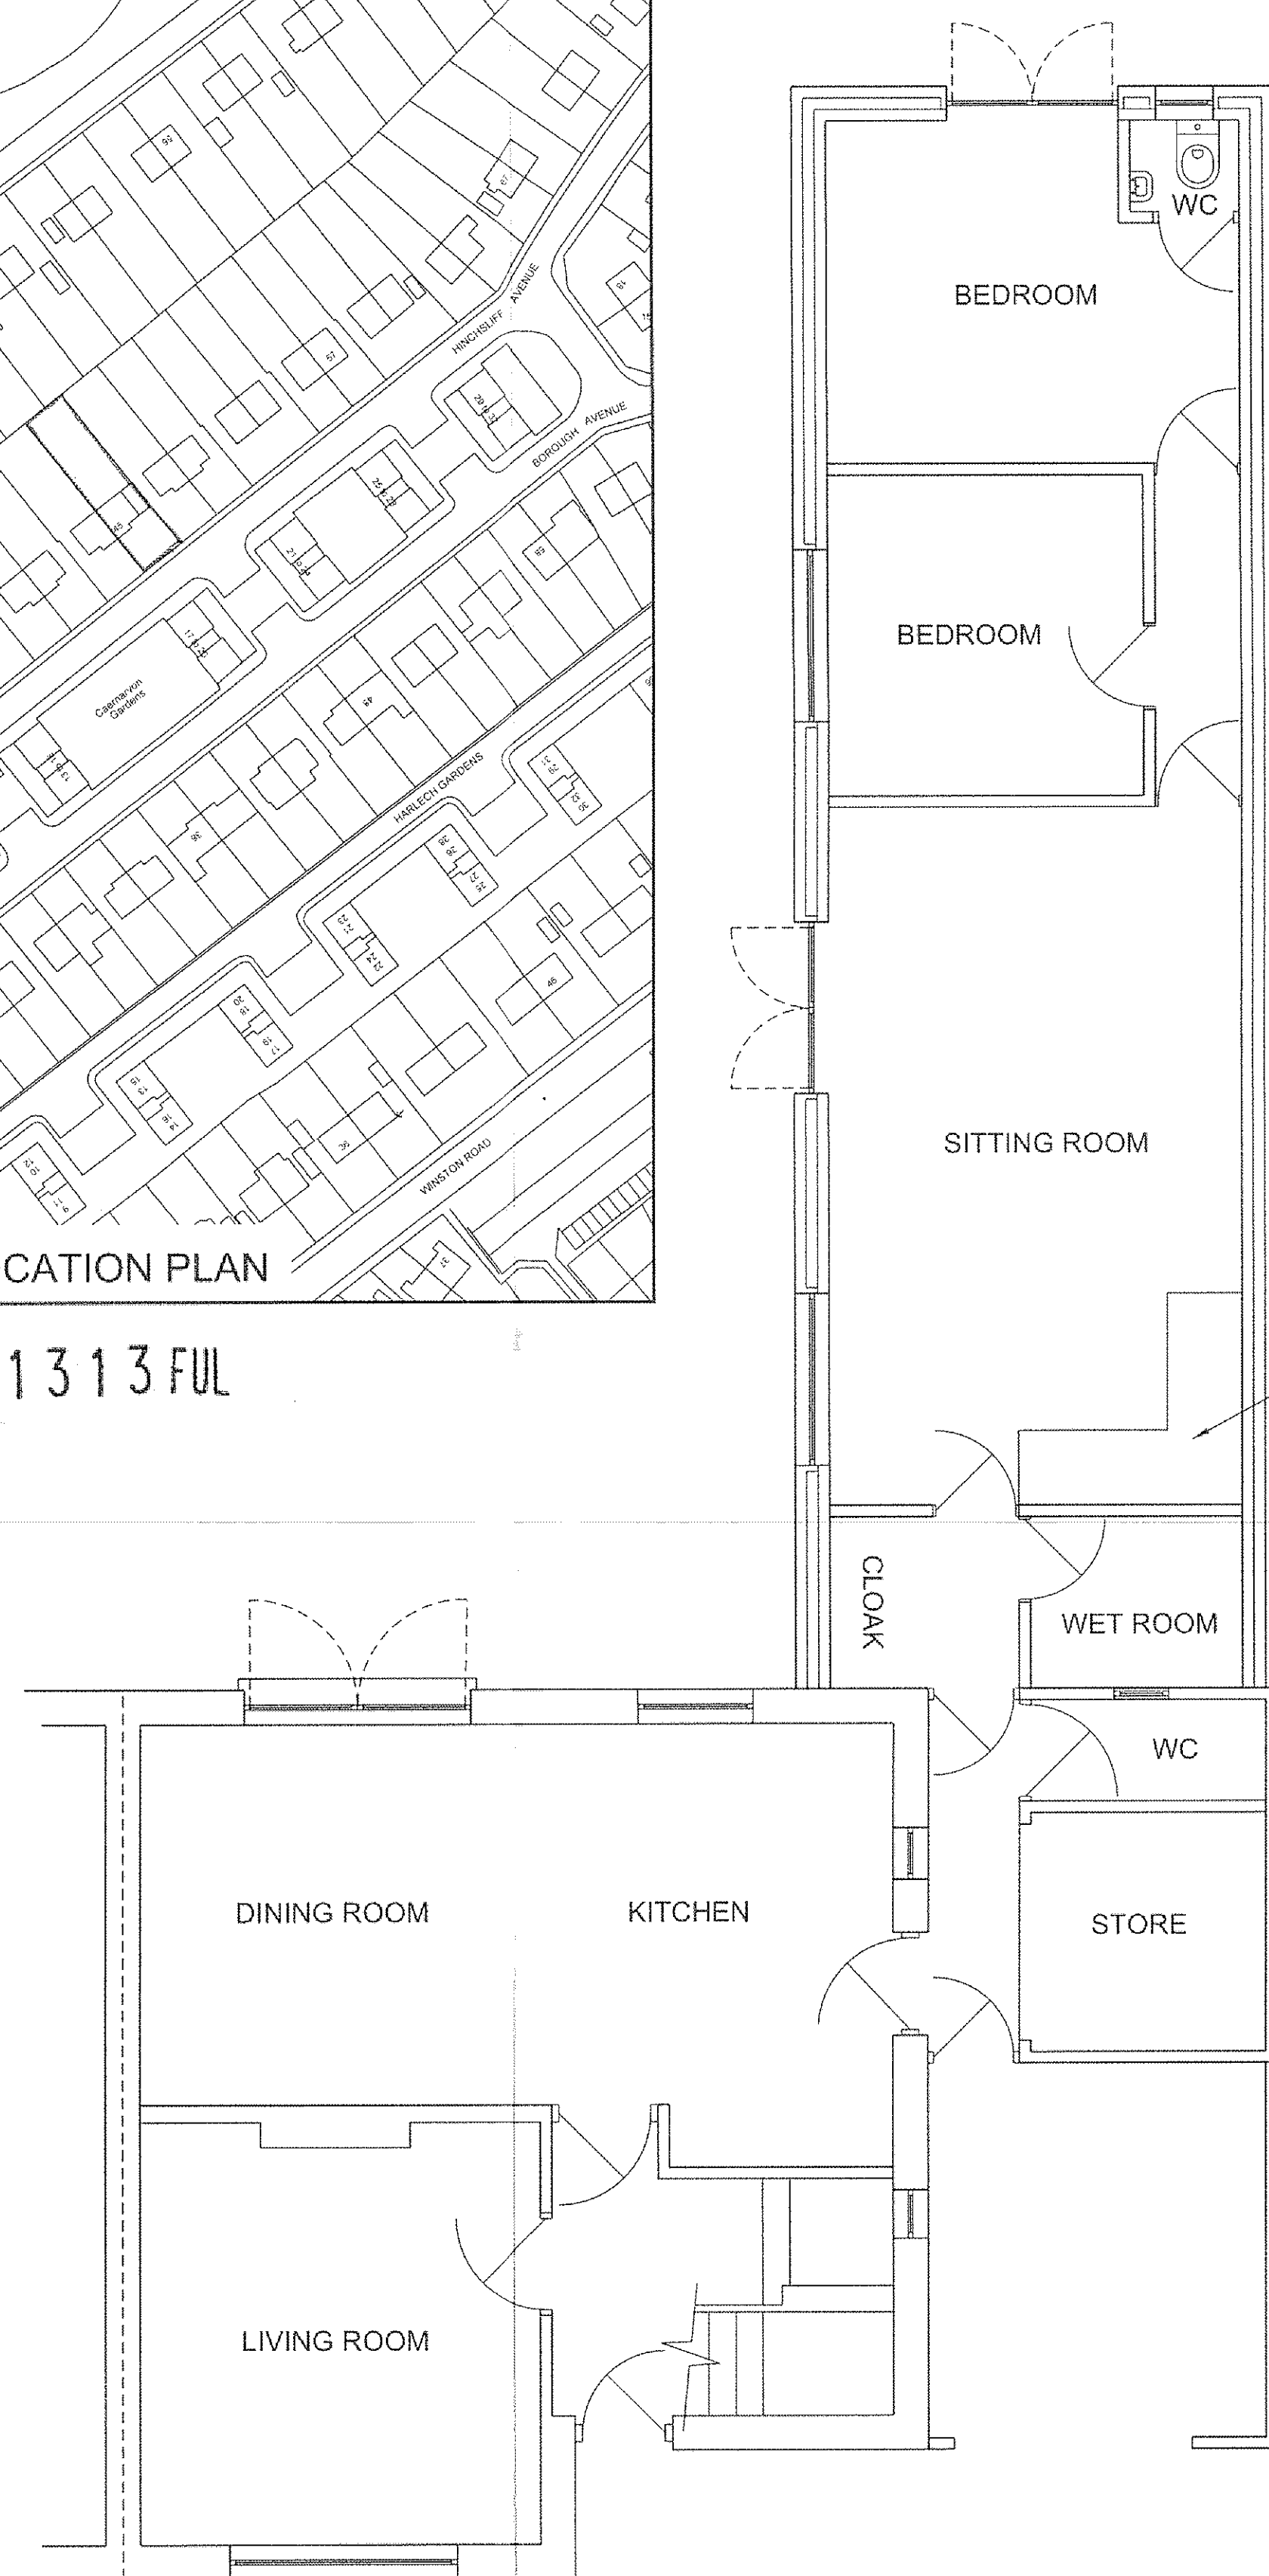

LOCATION PLAN


1401313 FUL



EXISTING GROUND FLOOR PLAN




PROPOSED
FRONT ELEVATION

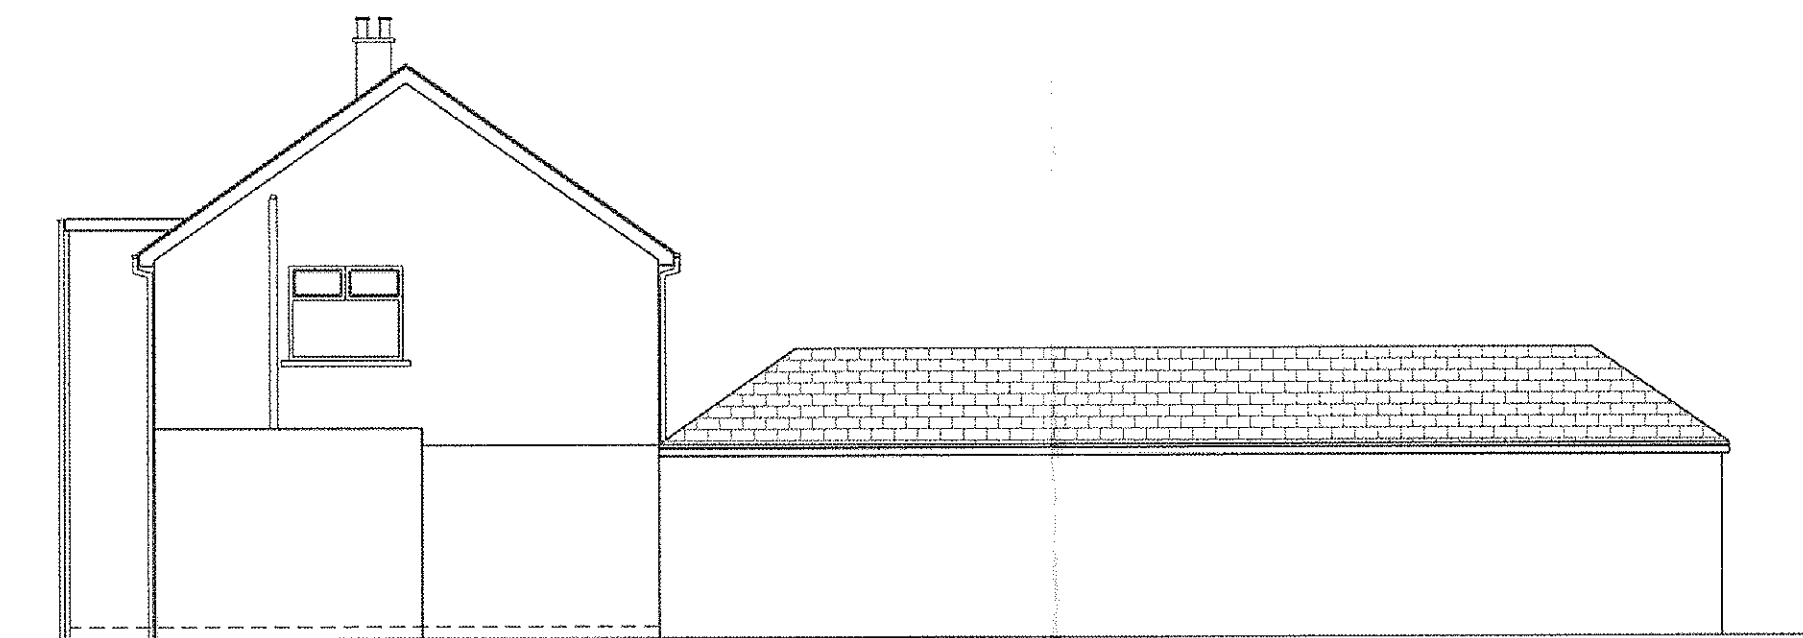

PROPOSED
SIDE ELEVATION




PROPOSED
REAR ELEVATION

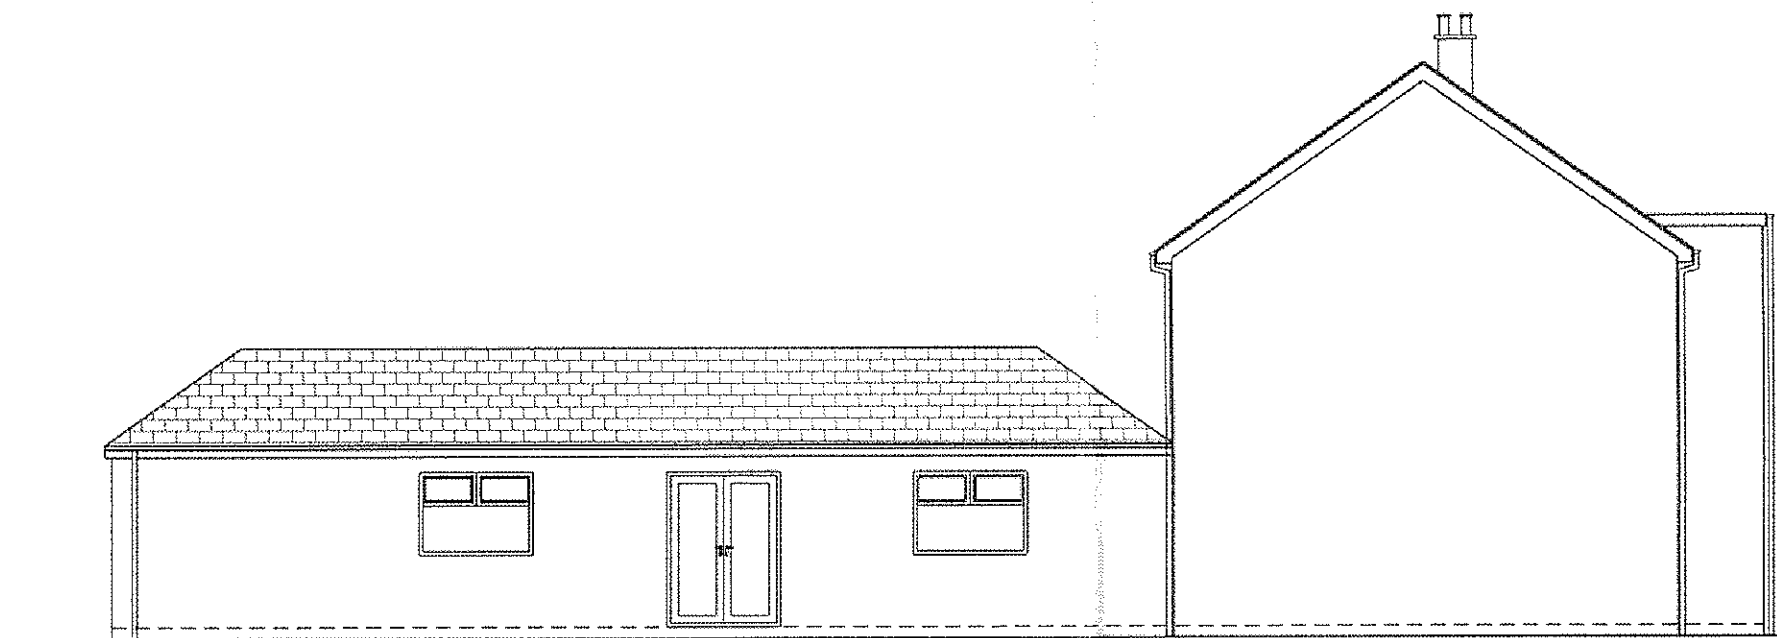

PROPOSED
SIDE ELEVATION

THE VALE OF
GLAMORGAN COUNCIL
TOWN AND COUNTRY PLANNING ACT 1990
REFUSED

MINIMAL KITCHENETTE
AREA

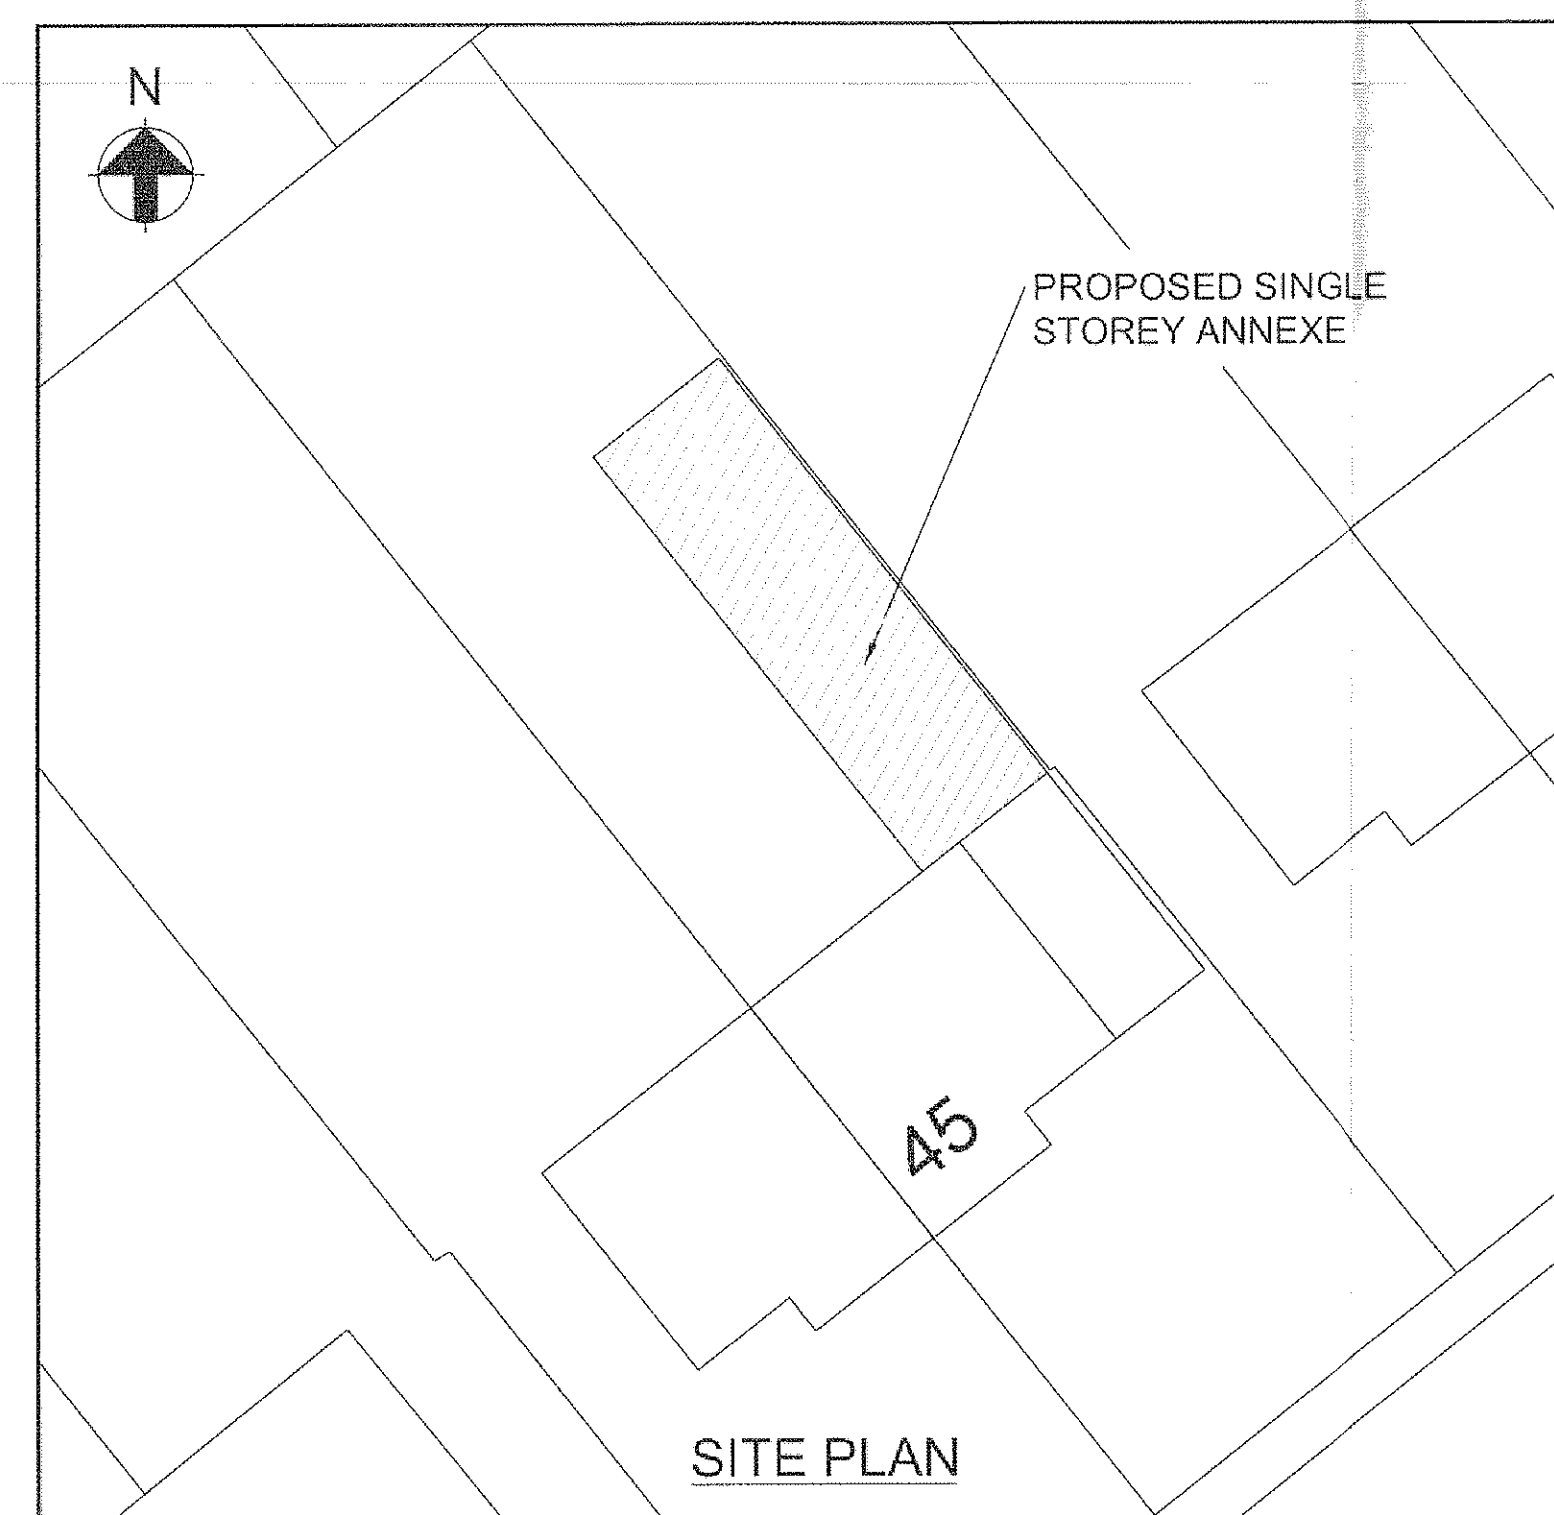

SITE PLAN

RECEIVED
12 NOV 2014
ENVIRONMENTAL
AND ECONOMIC
REGENERATION

1401313 FUL

REV	DATE	DESCRIPTION
CLIENT		
MRS A HUNT		
ADDRESS		
45 HINCHSLIFF AVENUE		
BARRY		
VALE OF GLAMORGAN		
CF62 9US		
DRAWING TITLE		
SINGLE STOREY ANNEXE TO REAR		
OF EXISTING DOMESTIC DWELLING:		
PROPOSED ELEVATIONS, PROPOSED		
FLOOR PLANS, SITE PLAN & LOCATION		
PLAN		
SCALES		DATE
1: 100; 1: 50; 1: 200 & 1: 1250		NOVEMBER 2014
DRAWING No		REV
RAA - 003		