



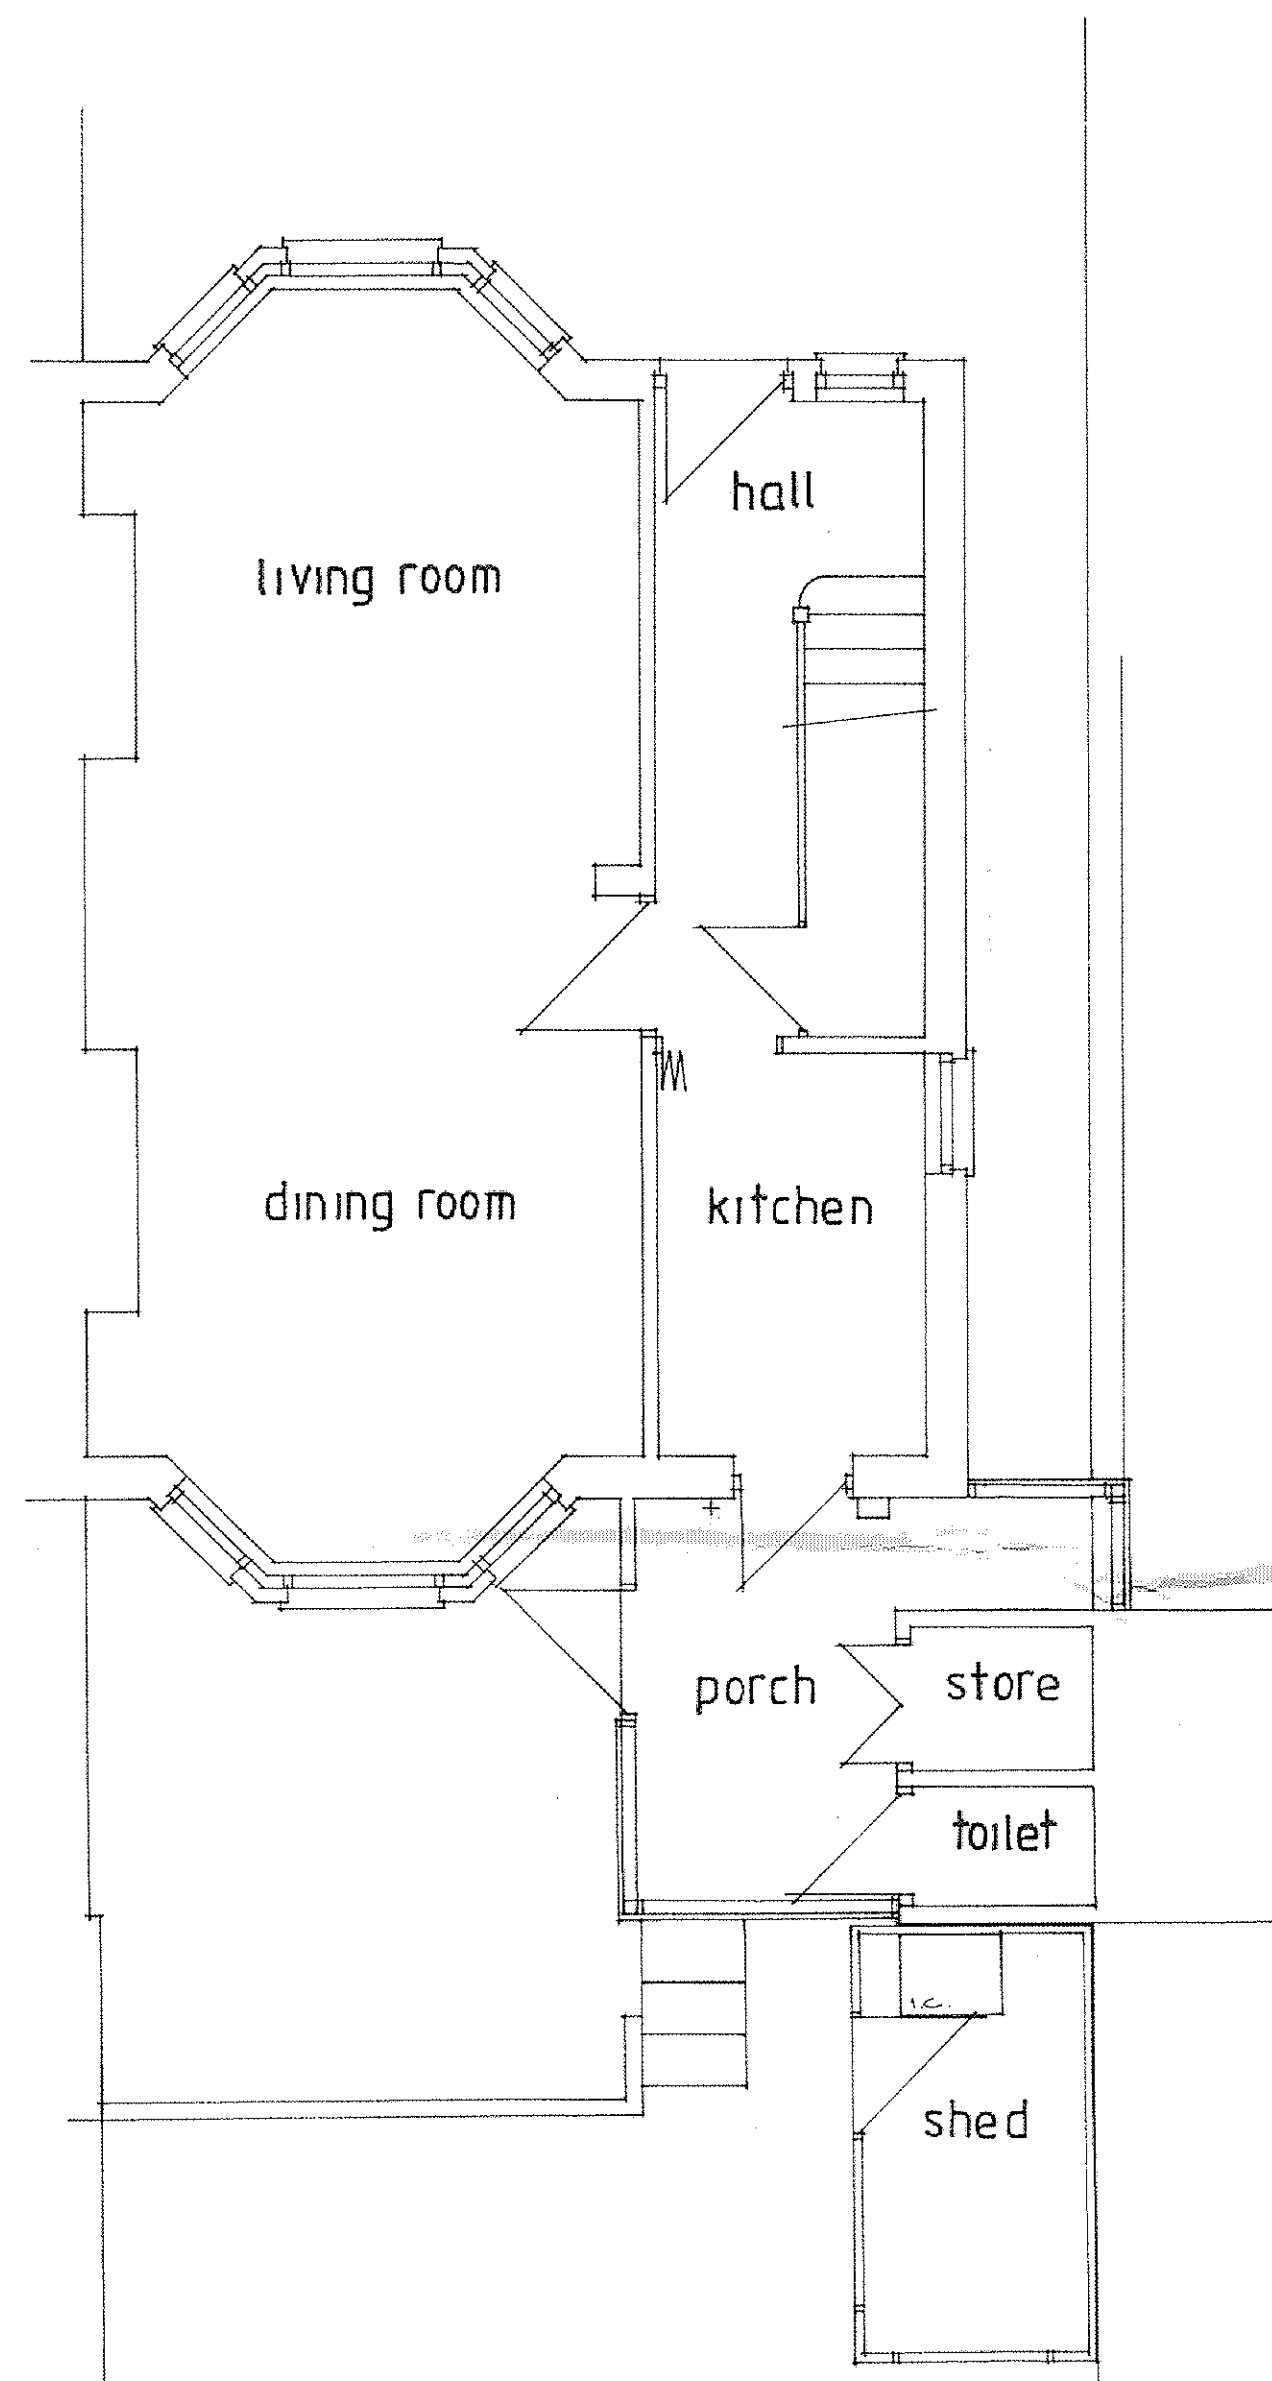


ground floor plan (existing)

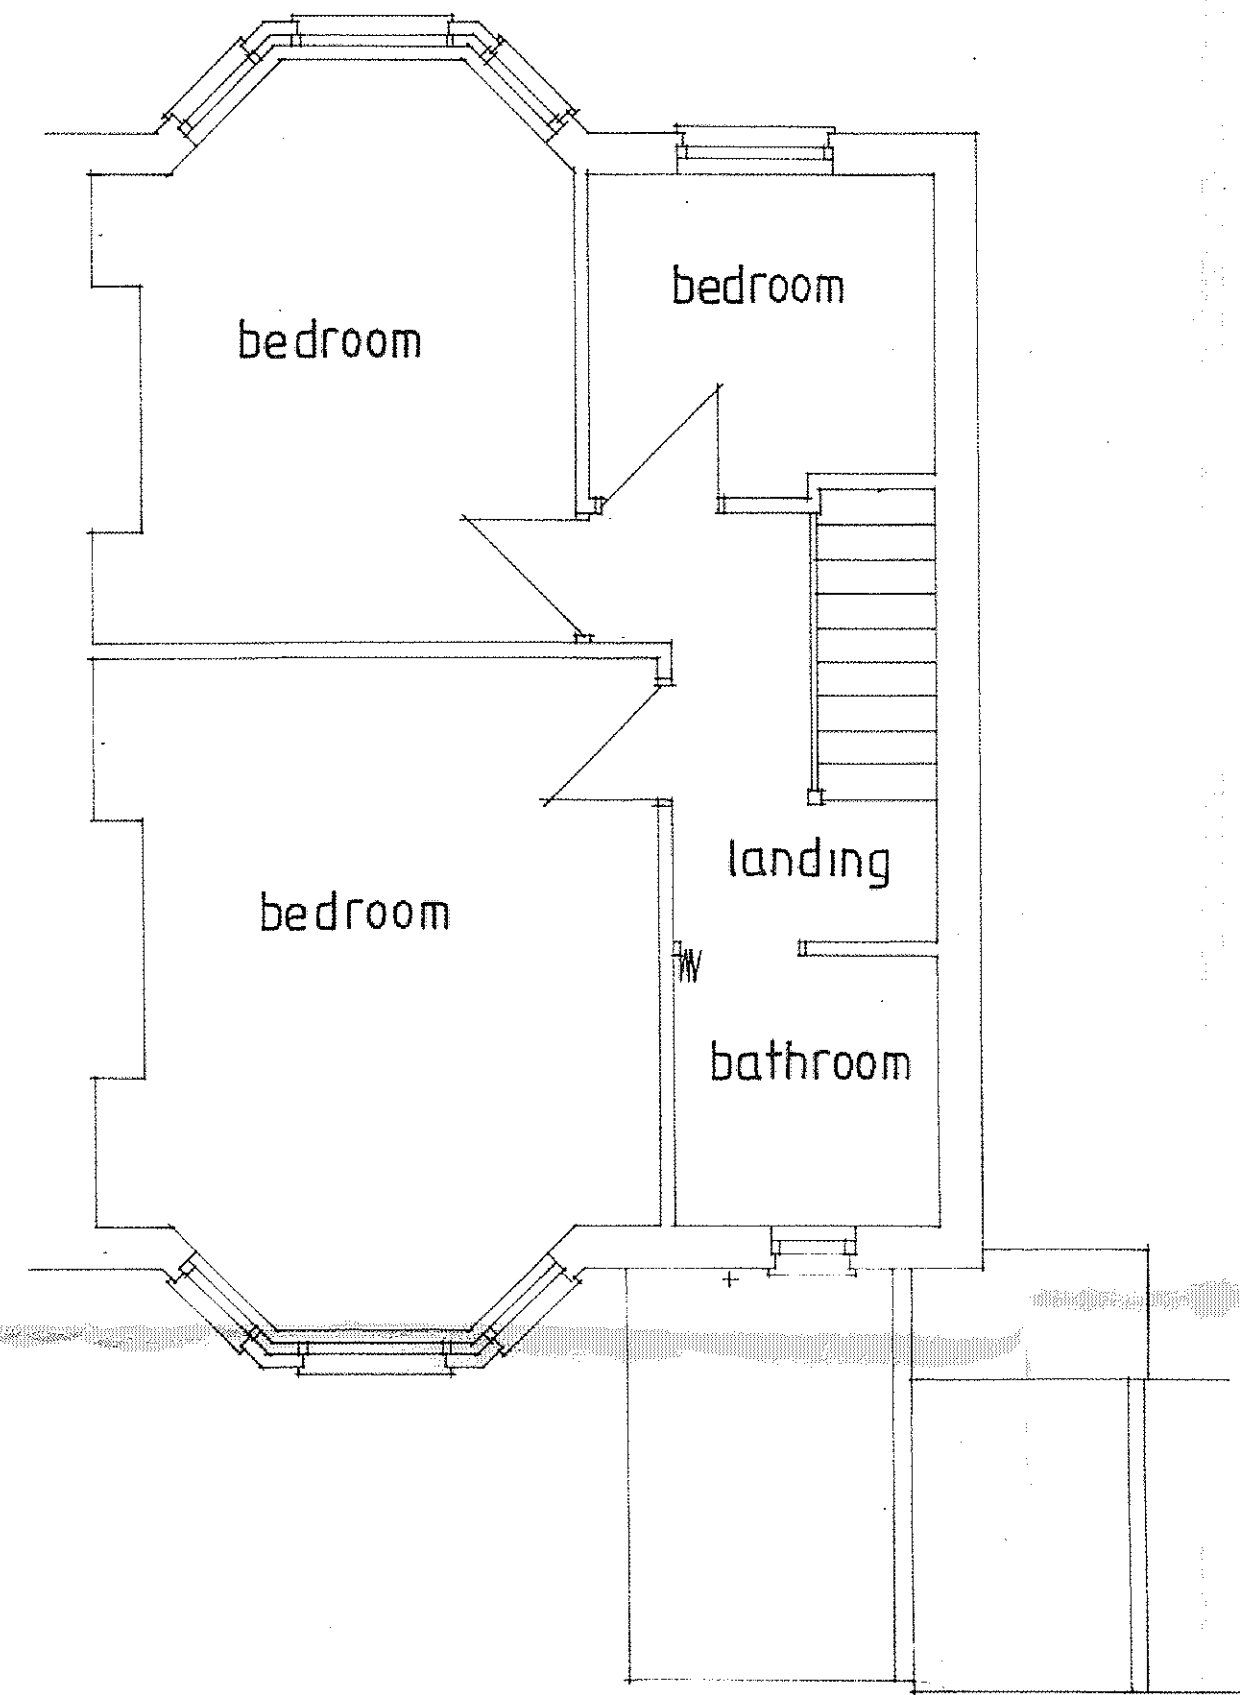

first floor plan (existing)



rear elevation (existing)

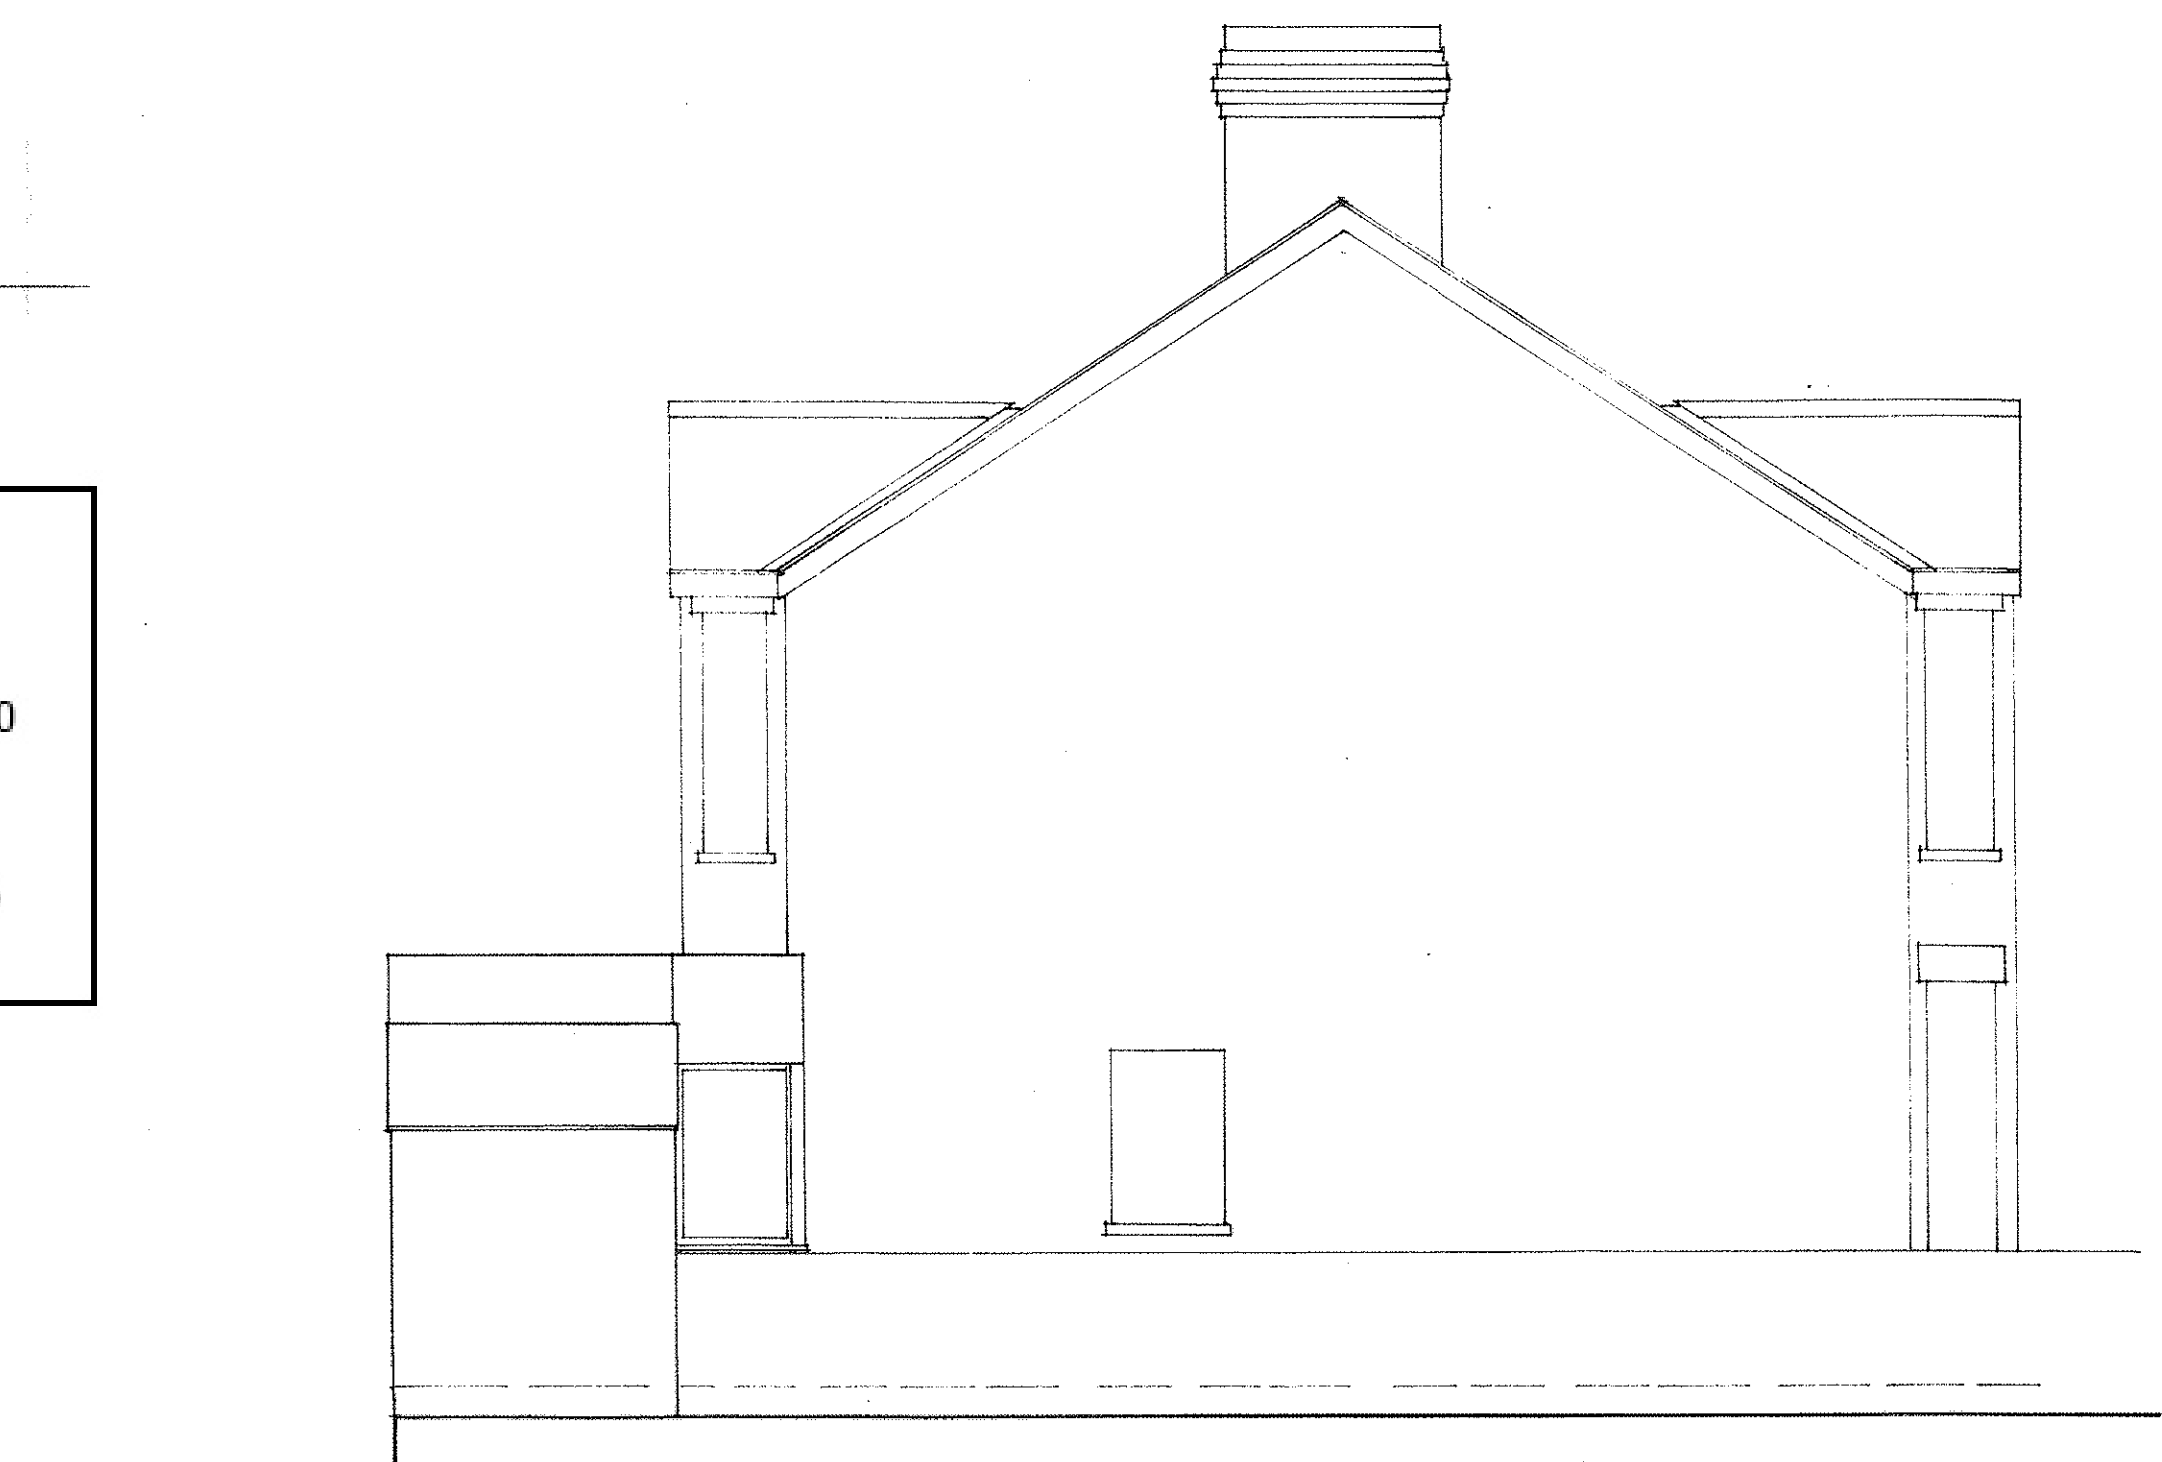

side elevation (existing)

proposed development at no. 292, Gladstone Road, Barry
scale 1:50

notes
all dimensions to be checked on site

14 01 315 FUL

RECEIVED

12 NOV 2014

ENVIRONMENTAL
AND ECONOMIC
REGENERATION