


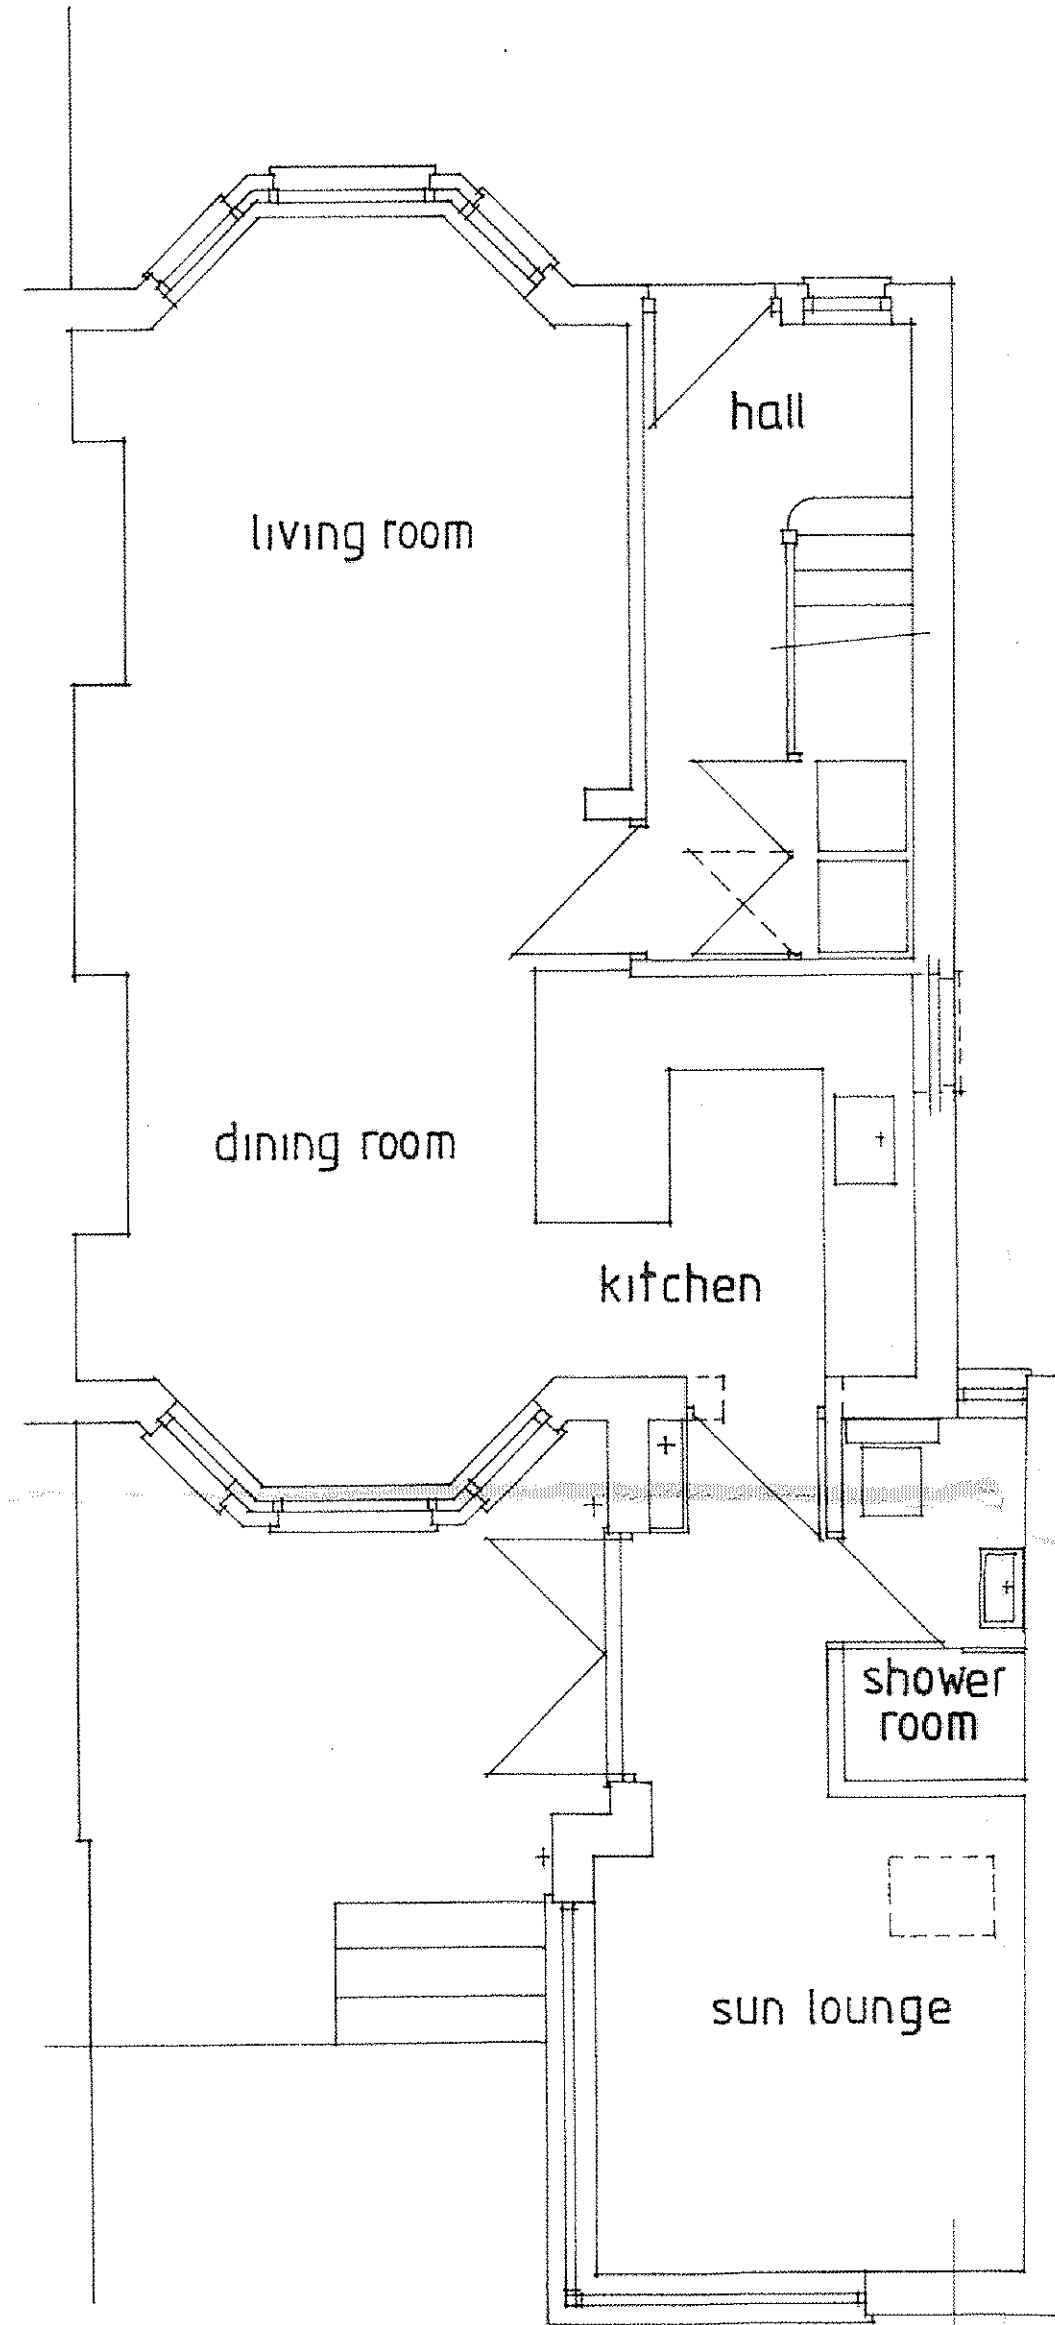


ground floor plan

14 01 315 FUL


proposed development at no.292, Gladstone Road, Barry
scale 1:50

notes
this drawing is planning purposes only
all dimensions to be checked on site

RECEIVED
12 NOV 2014
ENVIRONMENTAL
AND ECONOMIC
REGENERATION

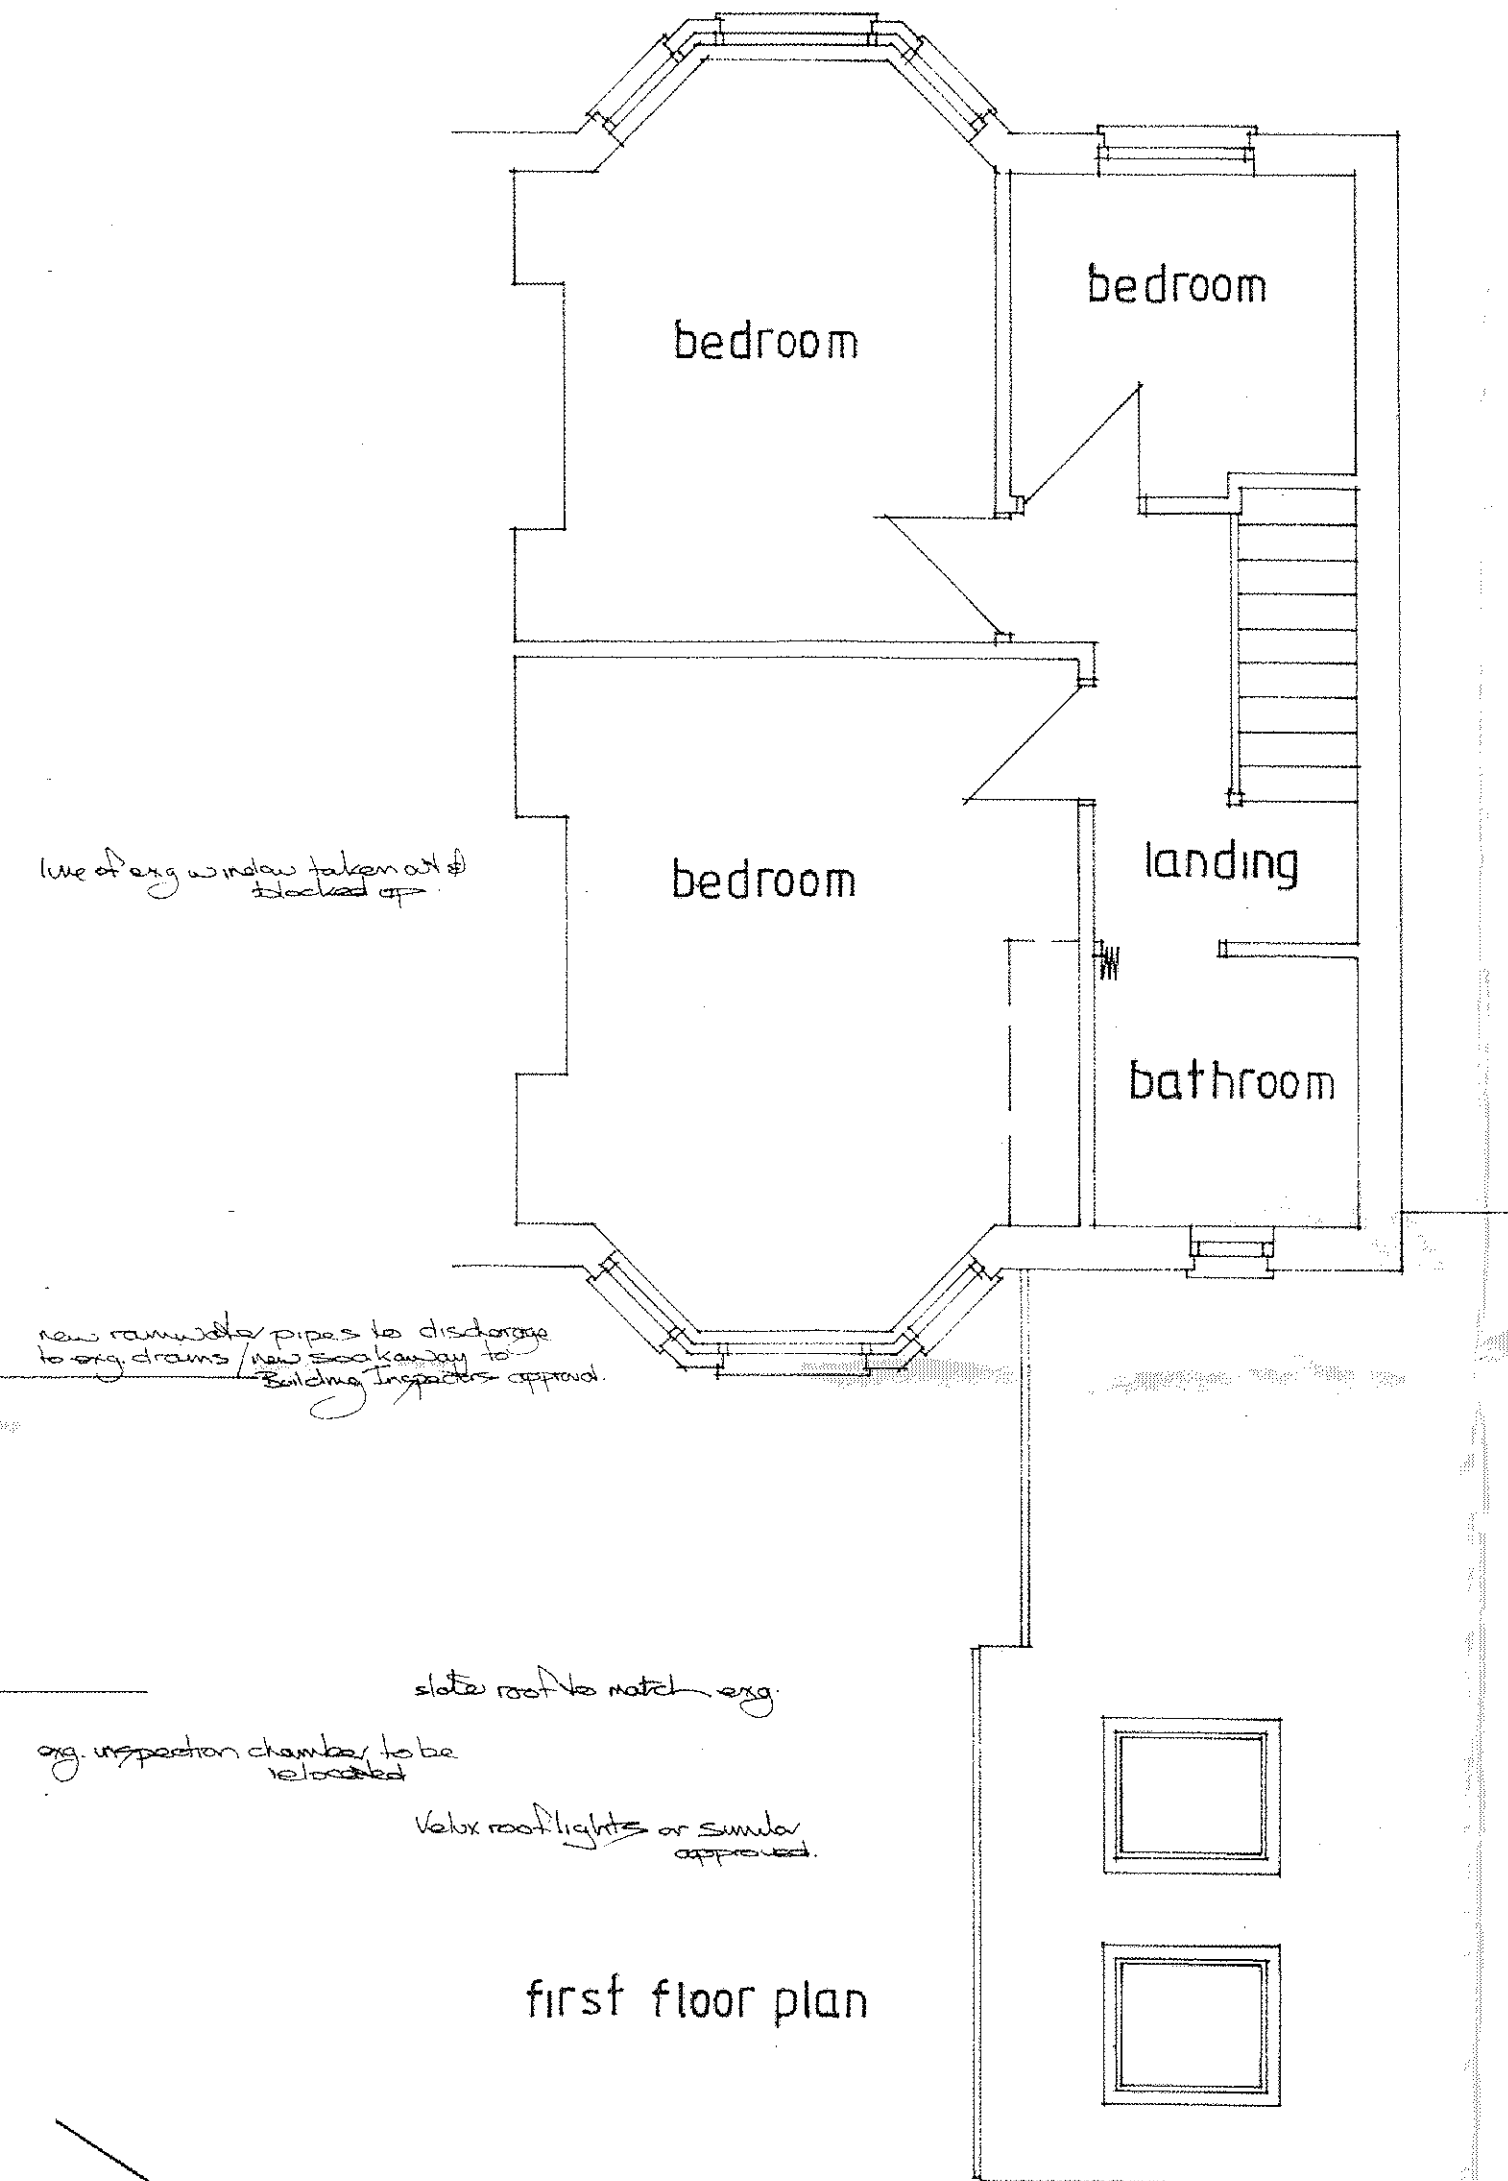

first floor plan

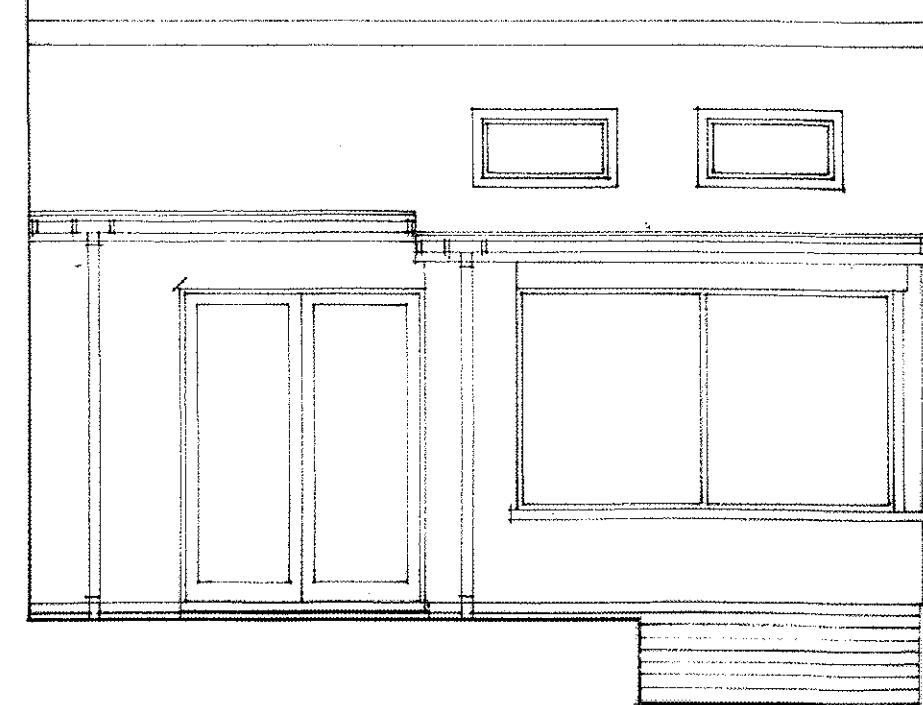


side elevation


slate roof to match existing
Velux rooflights or similar
upvc doors/windows
underpinning



rear elevation

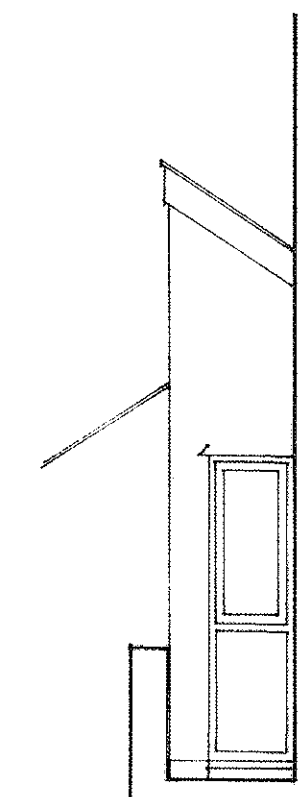

front elevation

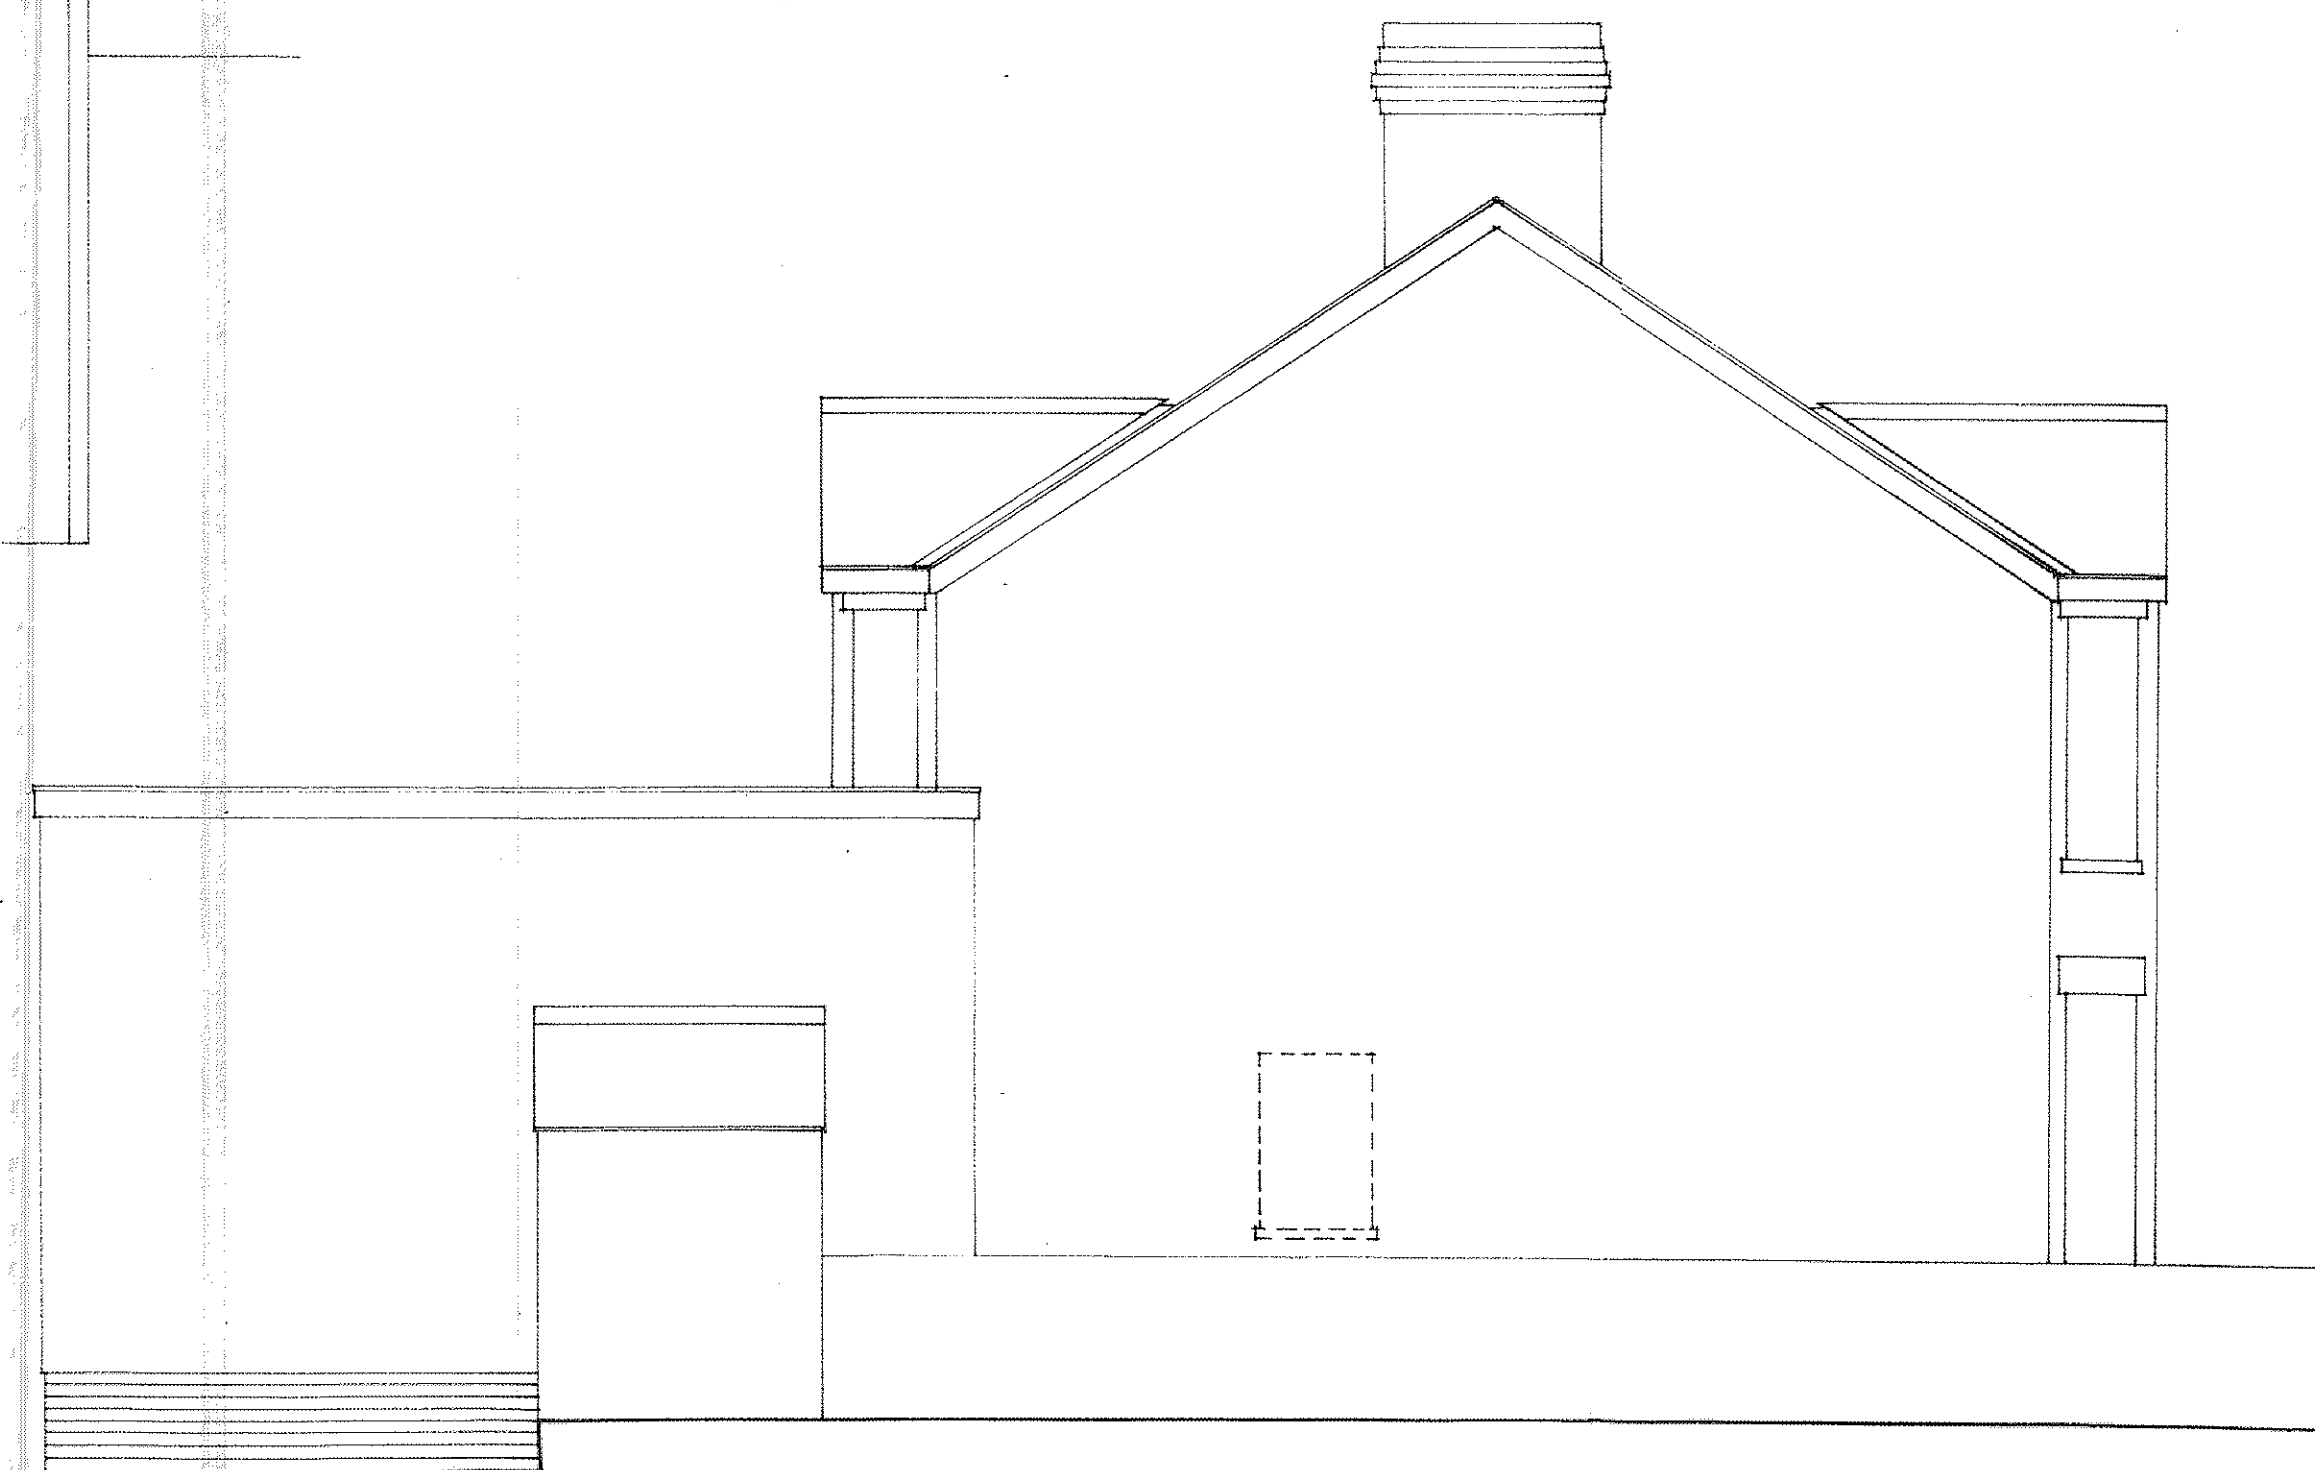

side elevation