


THE VALE OF
GLAMORGAN COUNCIL
TOWN AND COUNTRY PLANNING ACT 1990
APPROVED
SUBJECT TO COMPLIANCE WITH CONDITIONS (IF ANY)

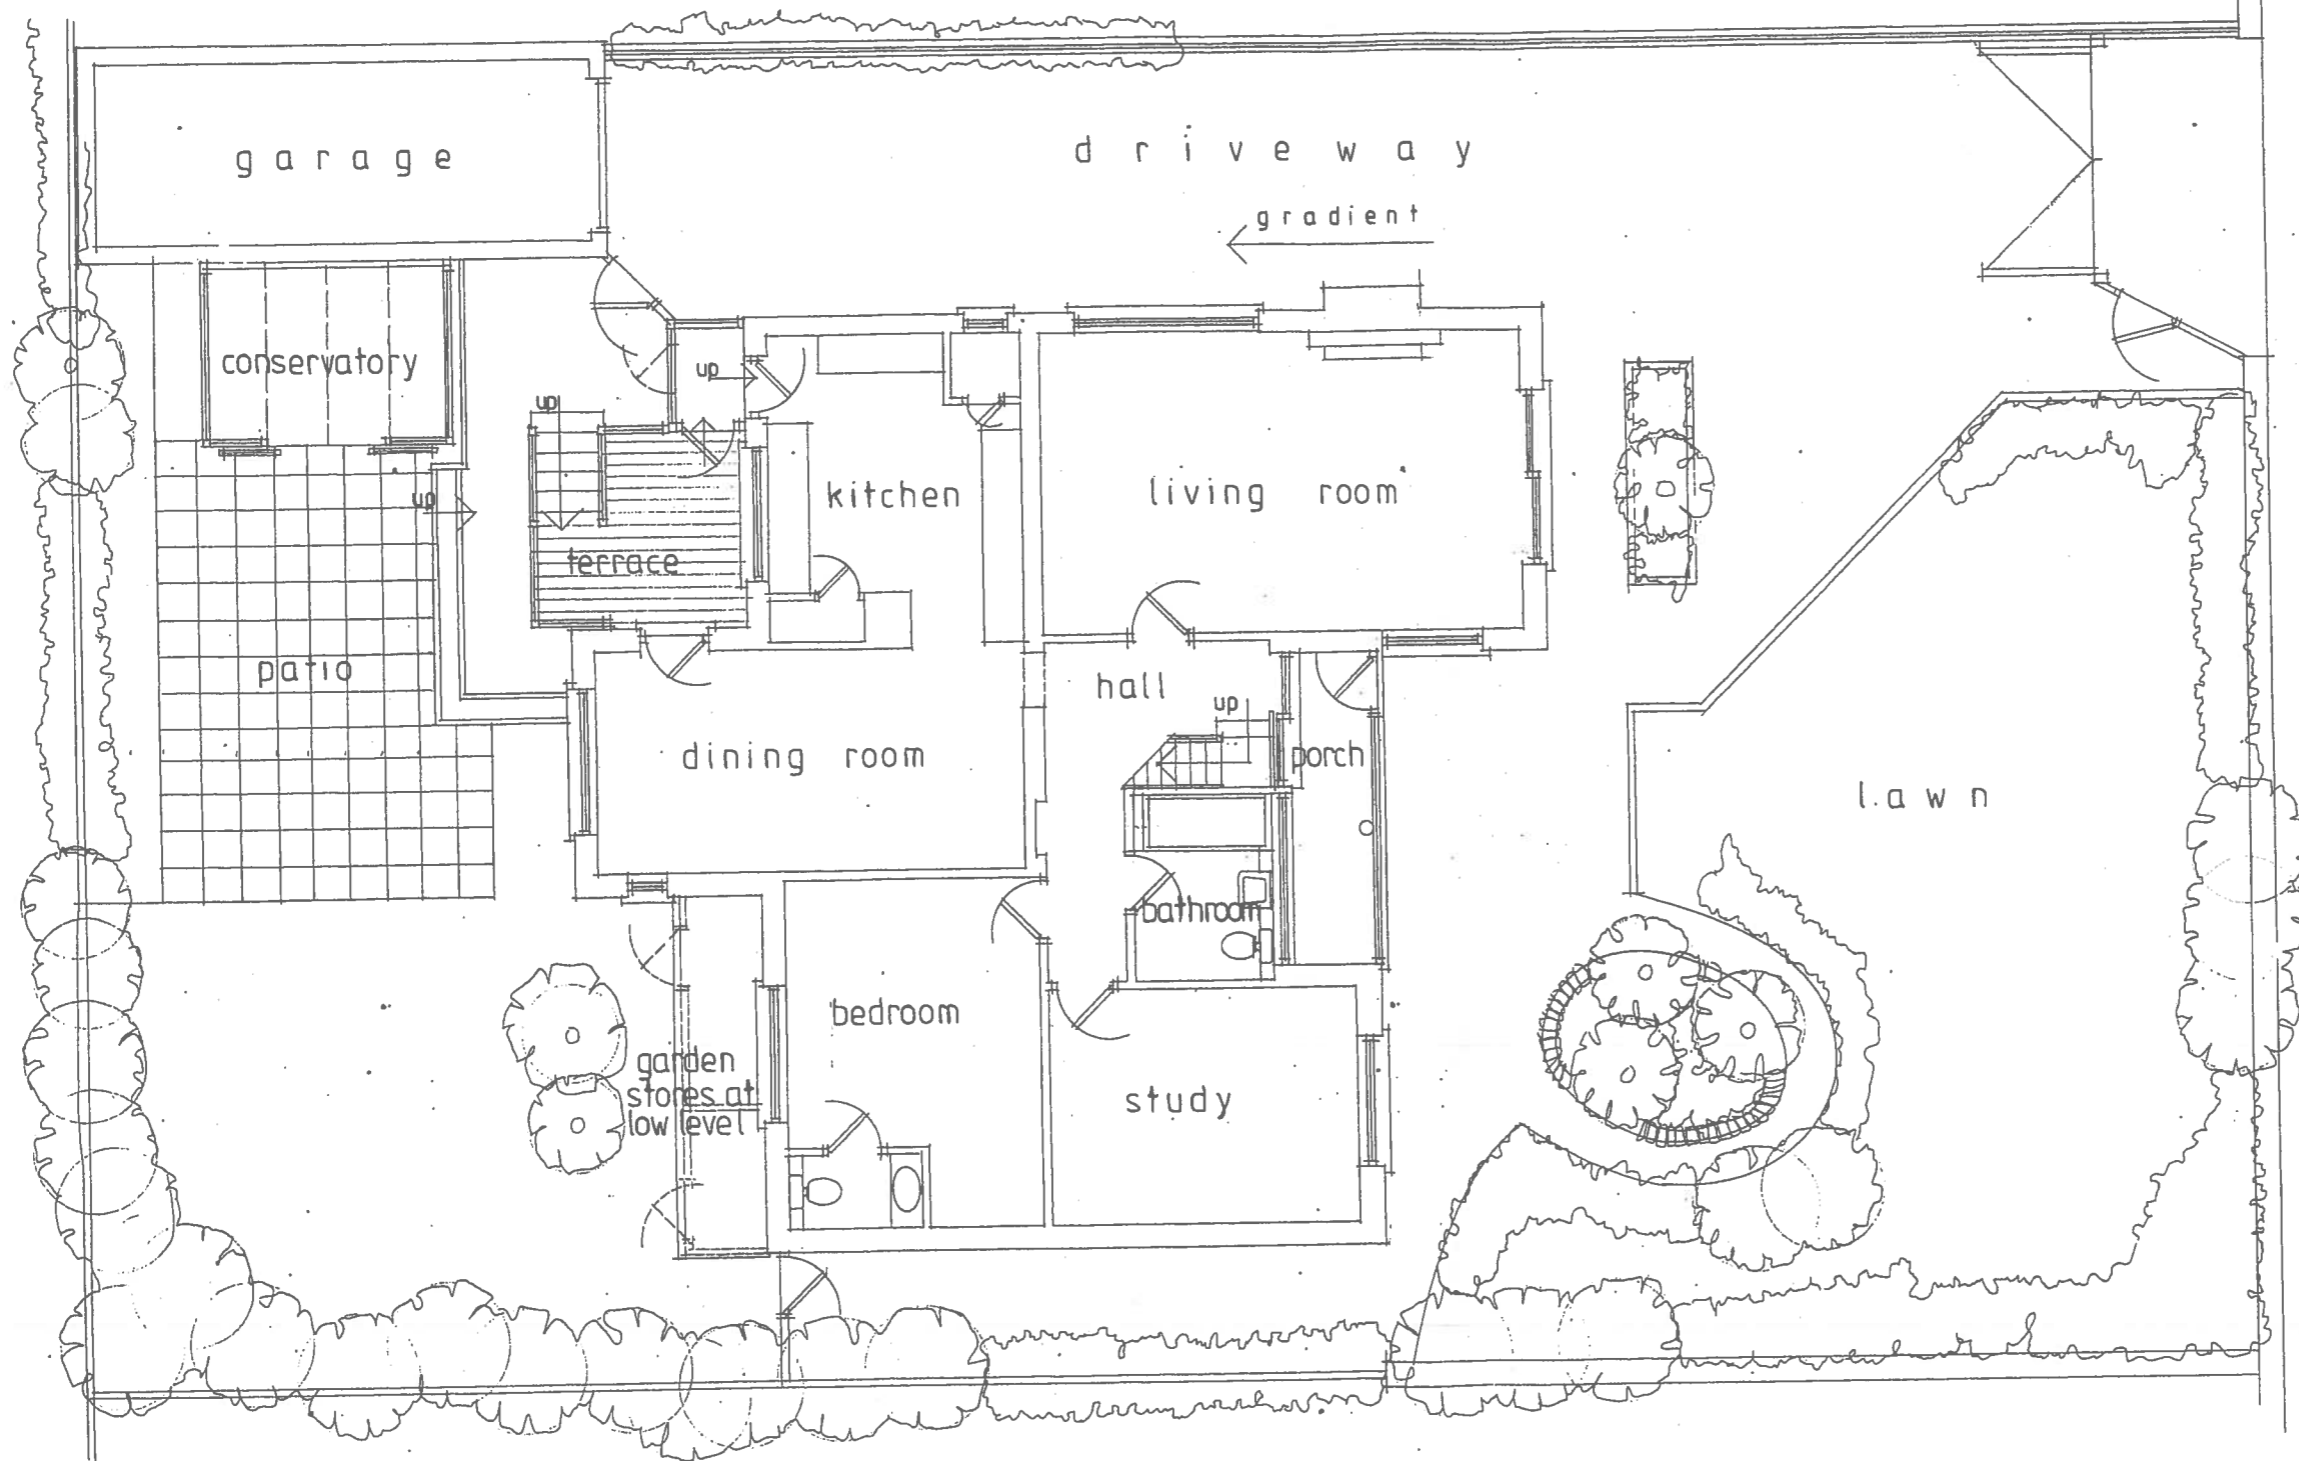

RECEIVED



1 & NOV 2014

ENVIRONMENTAL
AND ECONOMIC
REGENERATION

1401325 FUL

ADDRESS: HILLCREST, 40 BROADWAY, LLANBLETHIAN, COWBRIDGE CF71 7EW		
JOB TITLE: SURVEY AS EXISTING		
SCALES: 1: 50@A1, 1:100@A3	DRAWN BY: PH DATE: SEP 2014	JOB NUMBER 594/P/01
DRAWING TITLE EXISTING GROUND FLOOR		
ANDREW PARKER ASSOCIATES ARCHITECTS, LANDSCAPE AND DESIGN CONSULTANTS		
THE GREAT BARN, BONVILSTON, VALE OF GLAMORGAN, CARDIFF, WALES CF5 6TR Tel / Fax: (01448) 781185 Email: andrew@greatbarn.com		
<small>THESE DRAWINGS MAY BE SCALED FOR PLANNING PURPOSES ONLY, DO NOT SCALE FROM THIS DRAWING FOR CONSTRUCTION PURPOSES. ALL DIMENSIONS TO BE CHECKED ON SITE. ARCHITECT TO BE NOTIFIED OF ANY DISCREPANCIES IN DIMENSIONS. ALL WORK TO CURRENT BUILDING REGULATION STANDARDS. THIS DRAWING IS COPYRIGHT</small>		

THE VALE OF
 GLAMORGAN COUNCIL
 TOWN AND COUNTRY PLANNING ACT 1990
APPROVED
 SUBJECT TO COMPLIANCE WITH CONDITIONS (IF ANY)

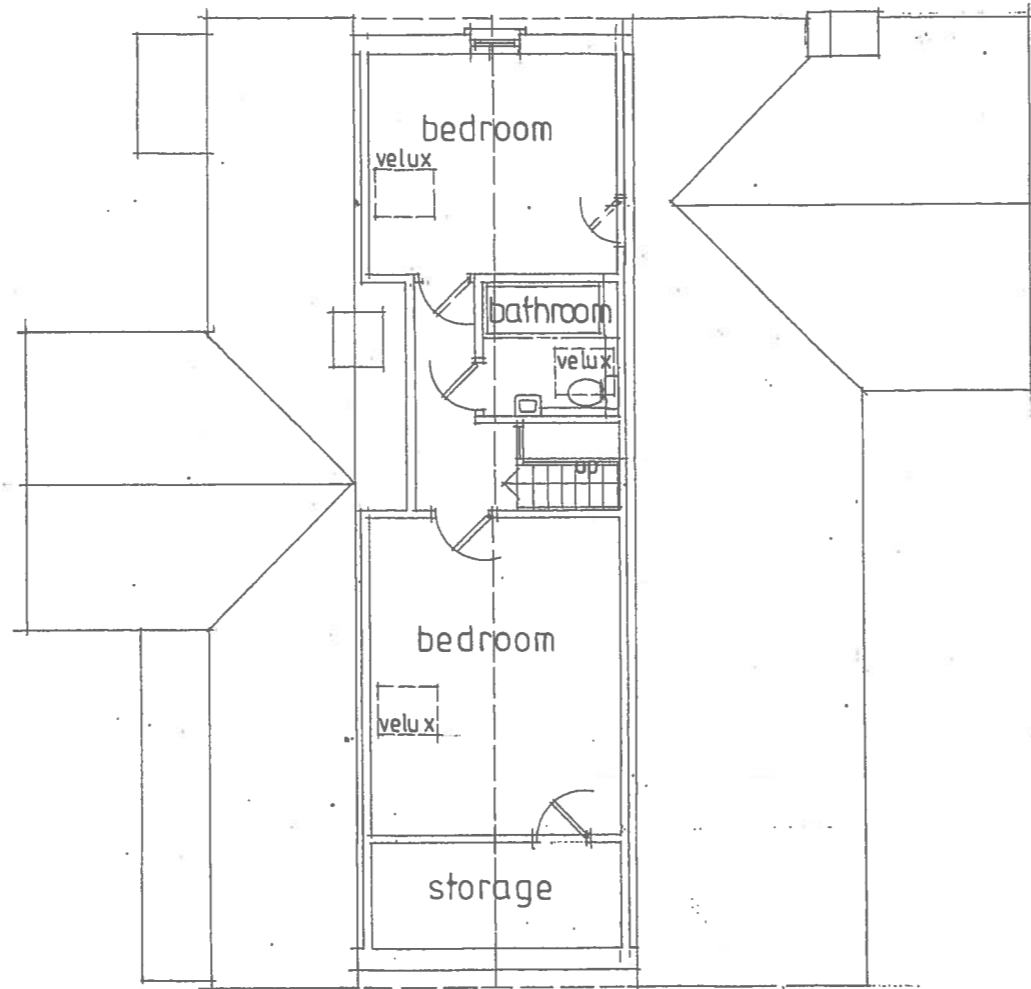 

FIRST FLOOR PLAN

RECEIVED

14 NOV 2014

ENVIRONMENTAL
 AND ECONOMIC
 REGENERATION

11.01325 FUL


Address: HILLCREST, 40 BROADWAY, LLANBLETHIAN, COWBRIDGE CF71 7EW		
JOB TITLE: SURVEY AS EXISTING		
SCALES: 1: 50@A1, 1:100@A3	DRAWN BY: PH DATE: SEP 2014	JOB NUMBER 594/P/02
DRAWING TITLE EXISTING FIRST FLOOR		
ANDREW PARKER ASSOCIATES ARCHITECTS, LANDSCAPE AND DESIGN CONSULTANTS		
<small>THE GREAT BARN, BONVILSTON, VALE OF GLAMORGAN, CARDIFF, WALES CF5 6TR Tel / Fax: (01446) 781185 Email: andrew@greatbarn.com</small>		
<small>THESE DRAWINGS MAY BE SCALED FOR PLANNING PURPOSES ONLY. DO NOT SCALE FROM THIS DRAWING FOR CONSTRUCTION PURPOSES. ALL DIMENSIONS TO BE CHECKED ON SITE. ARCHITECT TO BE NOTIFIED OF ANY DISCREPANCIES IN DIMENSIONS. ALL WORK TO CURRENT BUILDING REGULATION STANDARDS. THIS DRAWING IS COPYRIGHT</small>		

THE VALE OF
GLAMORGAN COUNCIL
TOWN AND COUNTRY PLANNING ACT 1990
APPROVED
SUBJECT TO COMPLIANCE WITH CONDITIONS (IF ANY)

RECEIVED

14 NOV 2014


ENVIRONMENTAL
AND ECONOMIC
REGENERATION

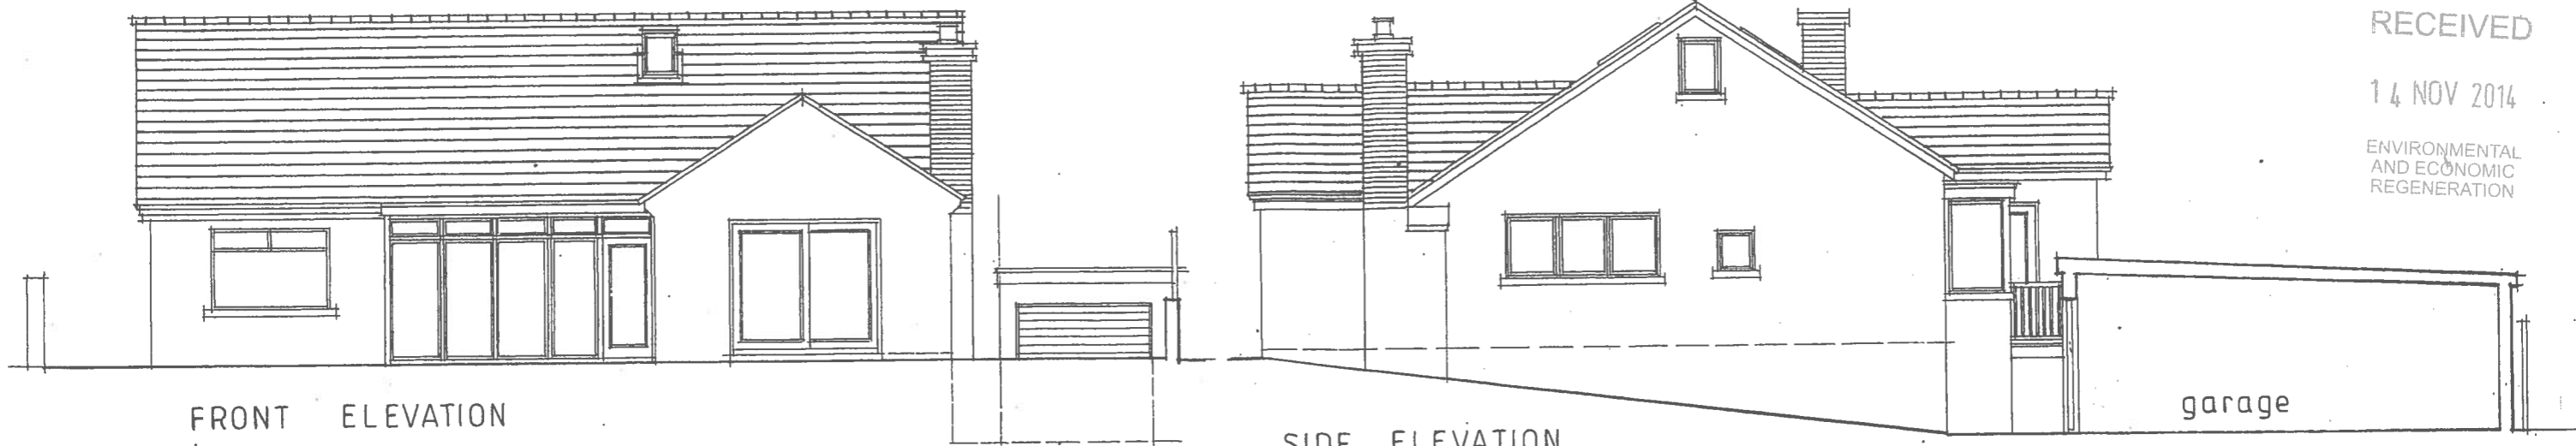

FRONT ELEVATION

SIDE ELEVATION

garage

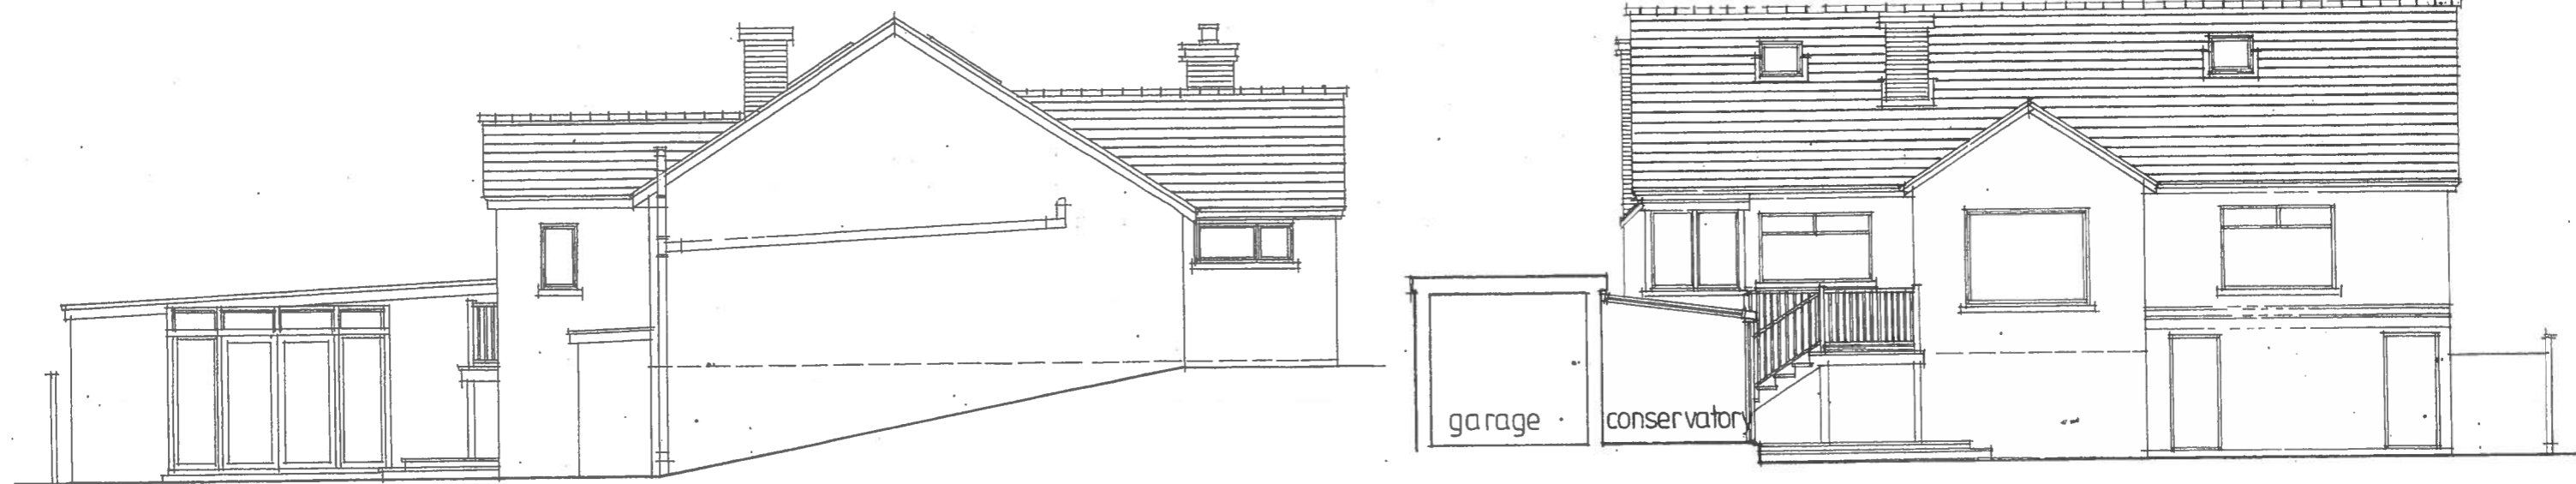

SIDE ELEVATION

REAR ELEVATION

garage

conservatory

1401325 FUL

ADDRESS: HILLCREST, 40 BROADWAY, LLANBLETHIAN, COWBRIDGE CF71 7EW		
JOB TITLE: SURVEY AS EXISTING		
SCALES: 1: 50@A1, 1: 100@A3	DRAWN BY: PH DATE: SEP 2014	JOB NUMBER 594/P/03
DRAWING TITLE EXISTING ELEVATIONS		
ANDREW PARKER ASSOCIATES ARCHITECTS, LANDSCAPE AND DESIGN CONSULTANTS THE GREAT BARN, BONVILSTON, VALE OF GLAMORGAN, CARDIFF, WALES CF5 6TR Tel / Fax: (01446) 781185 Email: andrew@greatbarn.com		
<small>THESE DRAWINGS MAY BE SCALED FOR PLANNING PURPOSES ONLY. DO NOT SCALE FROM THIS DRAWING FOR CONSTRUCTION PURPOSES. ALL DIMENSIONS TO BE CHECKED ON SITE. ARCHITECT TO BE NOTIFIED OF ANY DISCREPANCIES IN DIMENSIONS. ALL WORK TO CURRENT BUILDING REGULATION STANDARDS. THIS DRAWING IS COPYRIGHT</small>		