
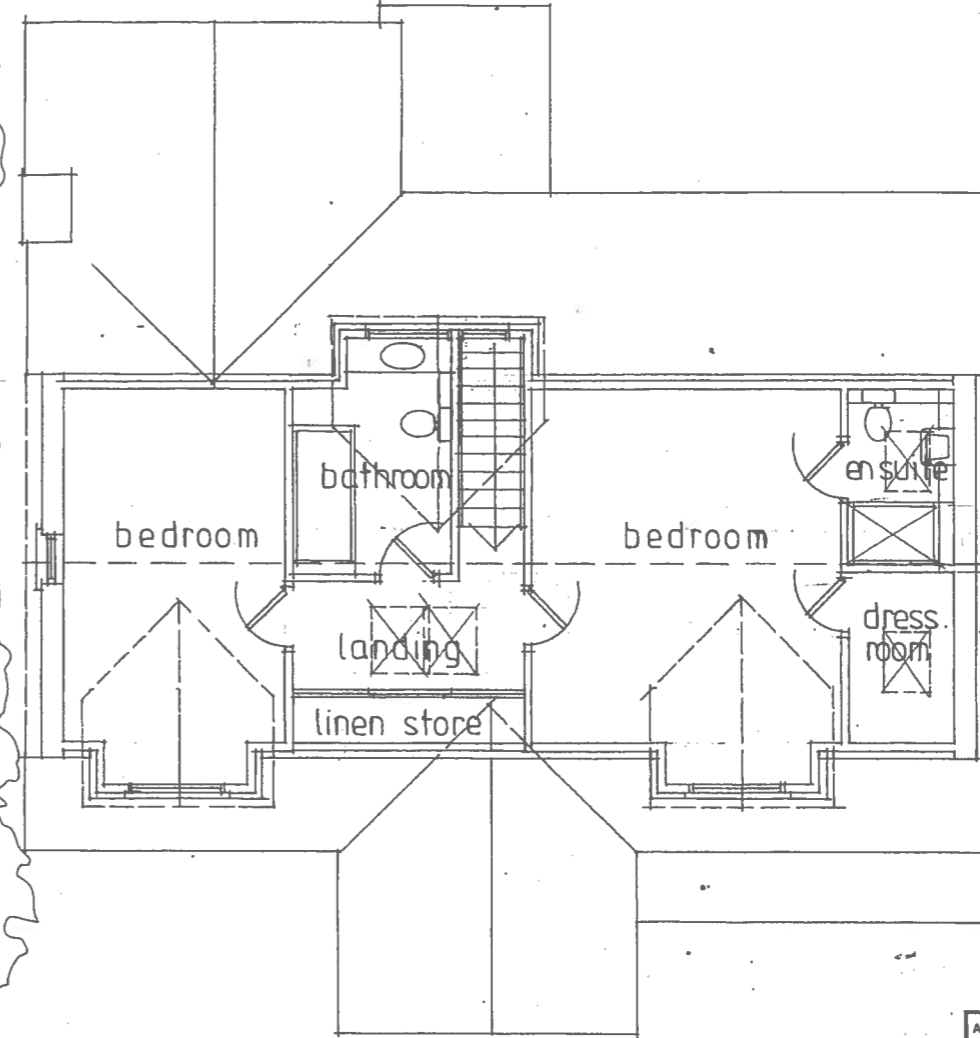


THE VALE OF
GLAMORGAN COUNCIL
TOWN AND COUNTRY PLANNING ACT 1990
APPROVED
SUBJECT TO COMPLIANCE WITH CONDITIONS (IF ANY)

GROUND FLOOR

FIRST FLOOR

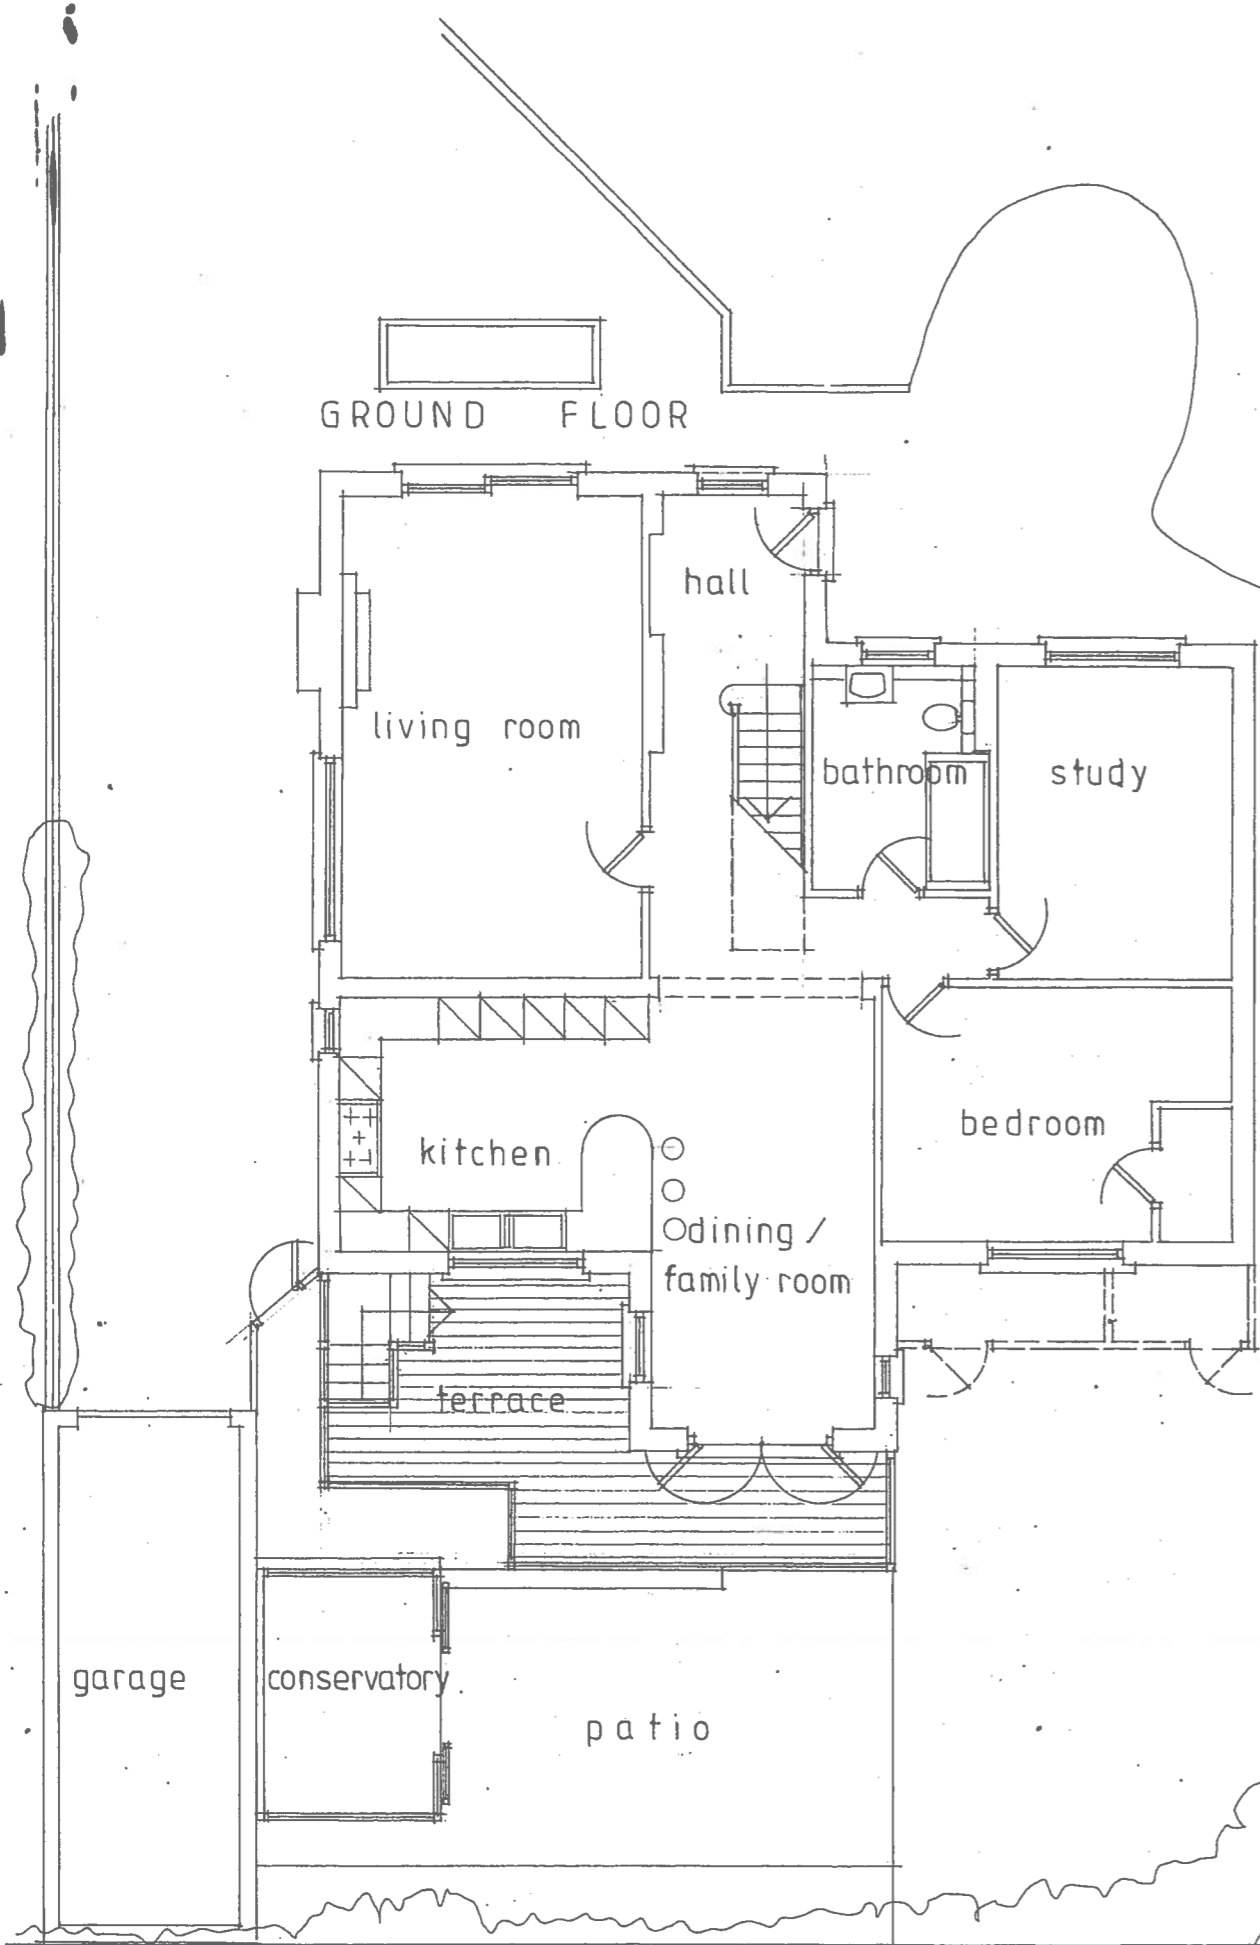

RECEIVED

16 NOV 2014

ENVIRONMENTAL
AND ECONOMIC
REGENERATION

1401325 FULL


ADDRESS:
HILLCREST, 40 BROADWAY, LLANBLETHIAN,
COWBRIDGE, CF71 7EW
JOB TITLE:
PROPOSED ALTERATIONS TO INCLUDE NEW
ROOF, DORMER WINDOWS, PORCH AND TERRACE

DRAWING TITLE:
PROPOSED PLANS

05 SCALES: 1: 50 1: 100	DRAWN BY: PH	DRAWING NUMBER: 594/P/04
DATE: SEPTEMBER 2014		

ANDREW PARKER ASSOCIATES
ARCHITECTS, LANDSCAPE AND DESIGN CONSULTANTS
THE GREAT BARN, BONVILSTON,
VALE OF GLAMORGAN, CARDIFF, WALES CF5 8TR
Tel / Fax: (01446) 781185 Email: andrew@greatbarn.com


THESE DRAWINGS MAY BE SCALED FOR PLANNING PURPOSES ONLY
DO NOT SCALE FROM THIS DRAWING FOR CONSTRUCTION PURPOSES
ALL DIMENSIONS TO BE CHECKED ON SITE
ARCHITECT TO BE NOTIFIED OF ANY DISCREPANCIES IN DIMENSIONS
ALL WORK TO CURRENT BUILDING REGULATION STANDARDS
THIS DRAWING IS COPYRIGHT

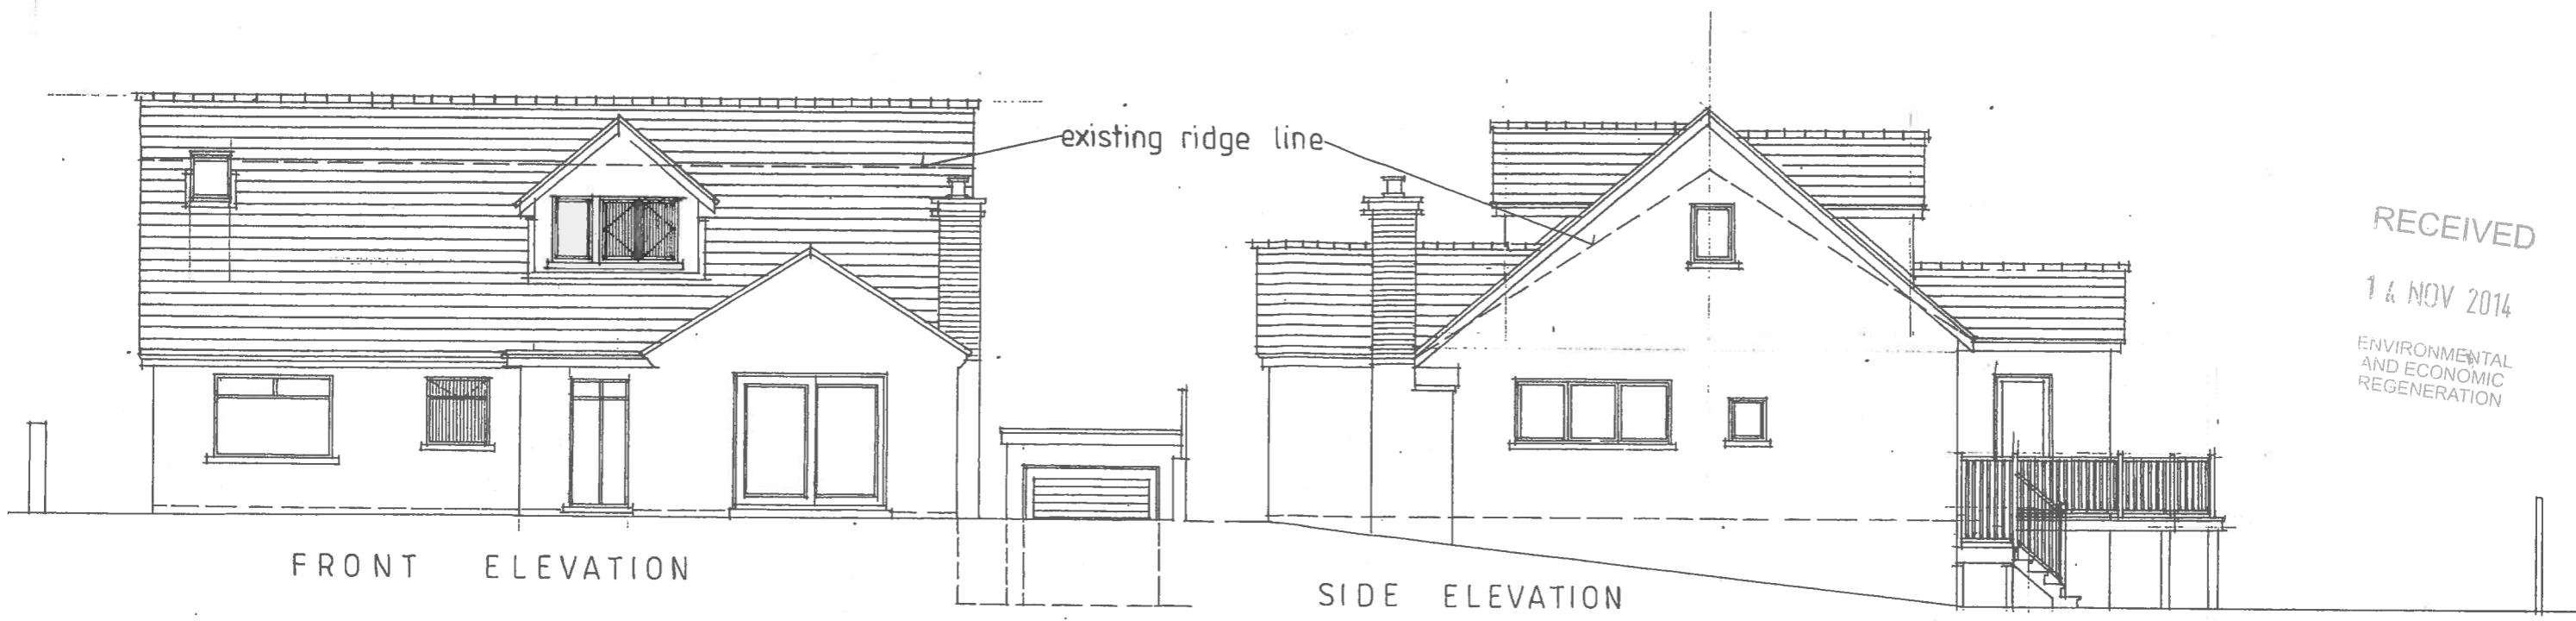

FRONT ELEVATION

SIDE ELEVATION

THE VALE OF
GLAMORGAN COUNCIL
TOWN AND COUNTRY PLANNING ACT 1990
APPROVED
SUBJECT TO COMPLIANCE WITH CONDITIONS (IF ANY)

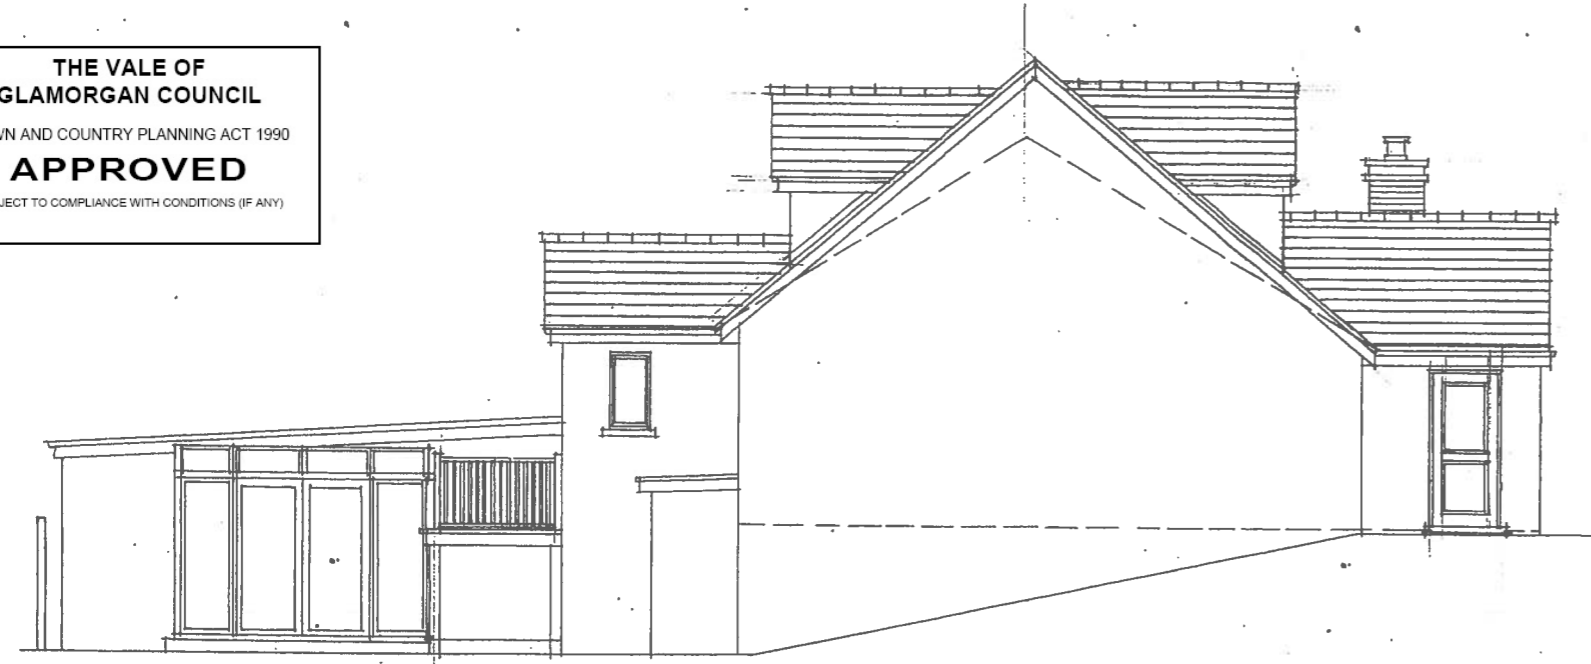

SIDE ELEVATION



REAR ELEVATION

1401325 FUL

ADDRESS: HILLCREST, 40 BROADWAY, LLANBLETHIAN, COWBRIDGE, CF71 7EW		
JOB TITLE: PROPOSED ALTERATIONS TO INCLUDE NEW ROOF, DORMER WINDOWS, PORCH AND TERRACE		
DRAWING TITLE: PROPOSED ELEVATIONS		
<small>SCALE:</small> 1: 50 1: 100	<small>DRAWN BY:</small> PH	<small>DRAWING NUMBER:</small> 594/P/05
DATE: SEPTEMBER 2014		
ANDREW PARKER ASSOCIATES ARCHITECTS, LANDSCAPE AND DESIGN CONSULTANTS <small>THE GREAT BARN, BONHILSTON, VALE OF GLAMORGAN, CARDIFF, WALES CF5 8TR Tel / Fax: (01446) 781185 Email: andrew@greatbarn.com</small>		
<small>THESE DRAWINGS MAY BE SCALED FOR PLANNING PURPOSES ONLY DO NOT SCALE FROM THIS DRAWING FOR CONSTRUCTION PURPOSES ALL DIMENSIONS TO BE CHECKED ON SITE ARCHITECT TO BE NOTIFIED OF ANY DISCREPANCIES IN DIMENSIONS ALL WORK TO CURRENT BUILDING REGULATION STANDARDS THIS DRAWING IS COPYRIGHT</small>		