


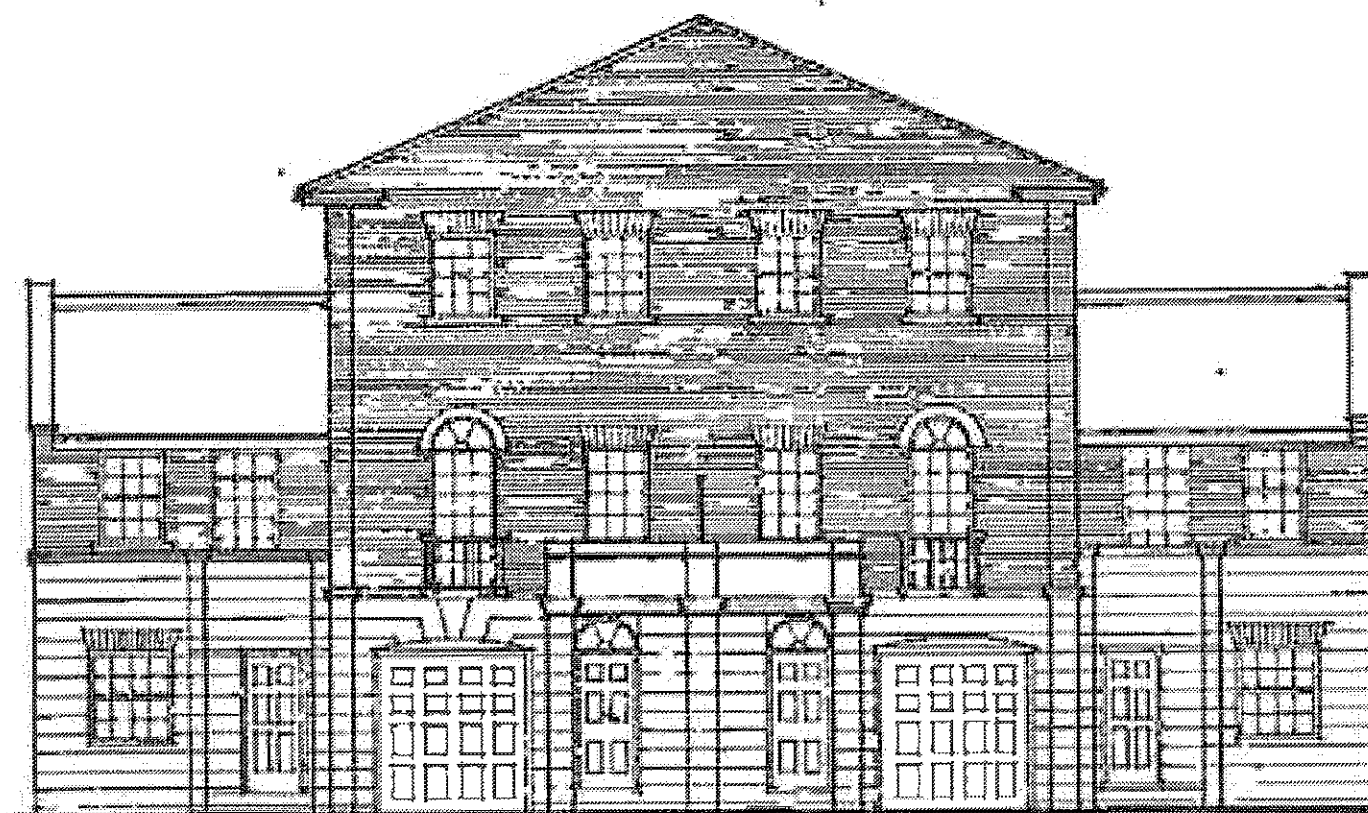

FRONT ELEVATION


Redford mini-Stonewold slates.

Sahesun Nevada Buff Brickwork.


Windows - white.

string courses & copings artificial stone.
Balconies - mild steel balustrade & rails.

smooth white coursed render.

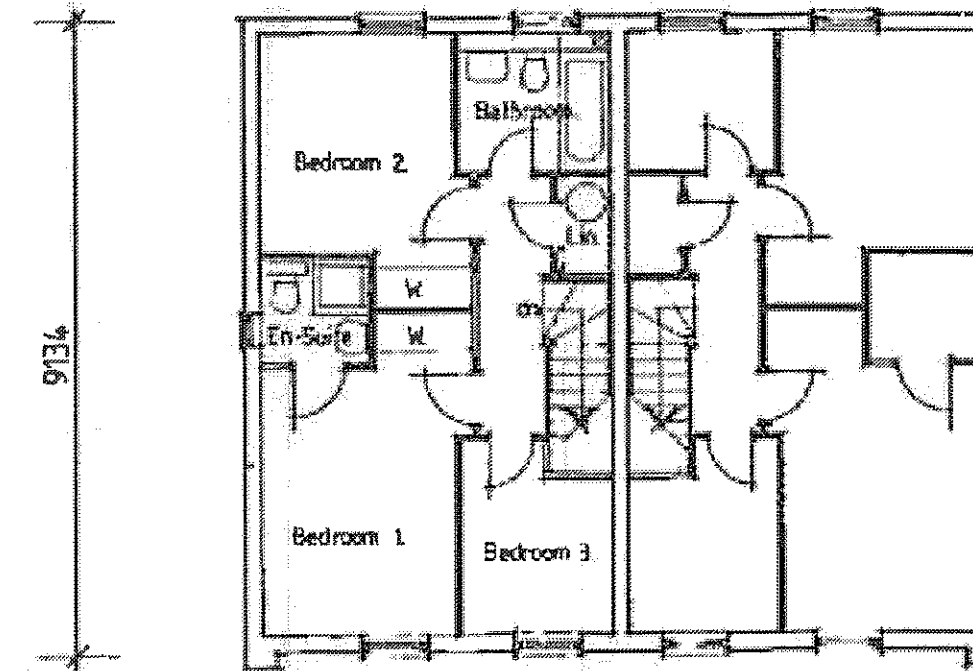

SECOND FLOOR PLAN

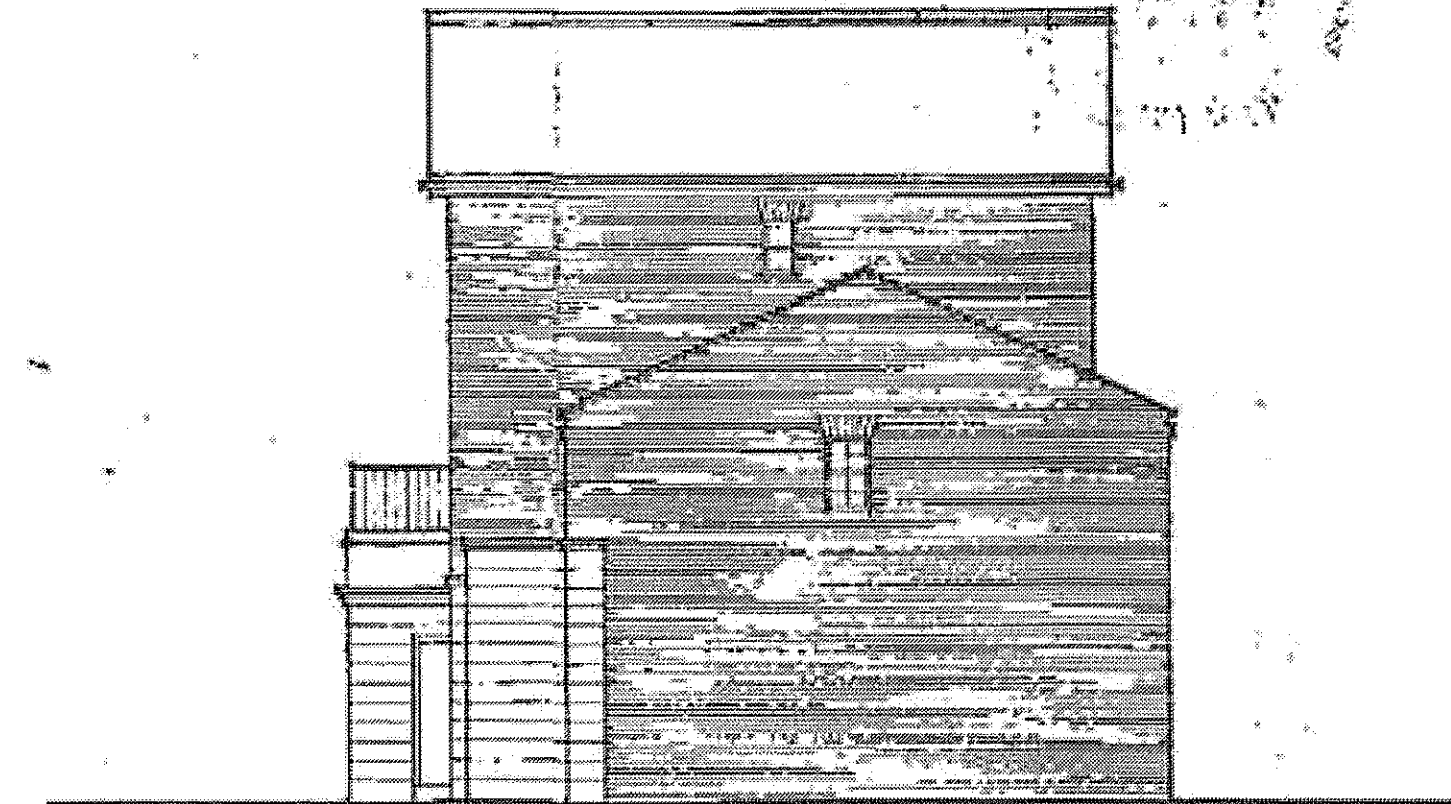

SIDE ELEVATION

EXISTING



REAR ELEVATION


Balconies - mild steel balustrade & rails.

THE VALE OF
GLAMORGAN COUNCIL

TOWN AND COUNTRY PLANNING ACT 1990

APPROVED


SUBJECT TO COMPLIANCE WITH CONDITIONS (IF ANY)

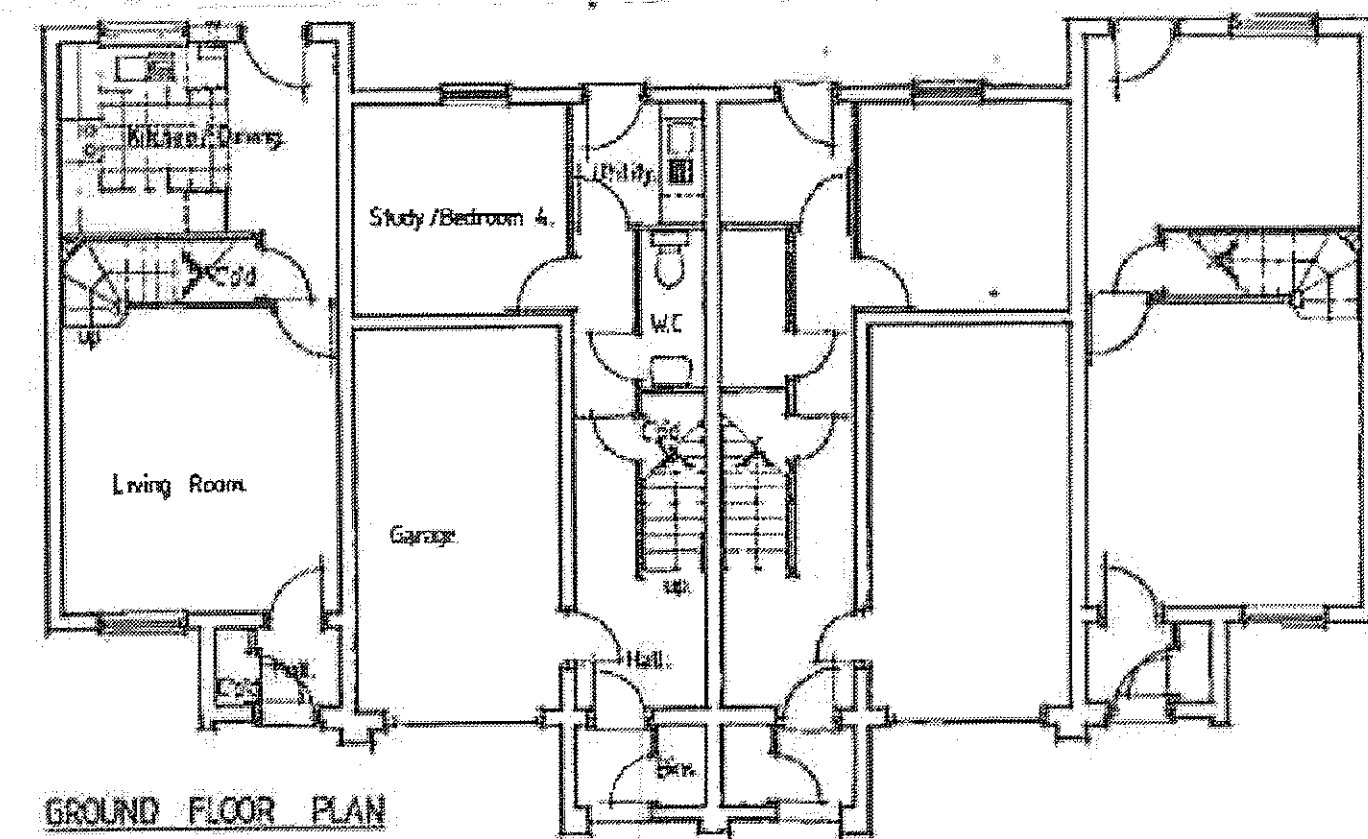

GROUND FLOOR PLAN

10089

19159

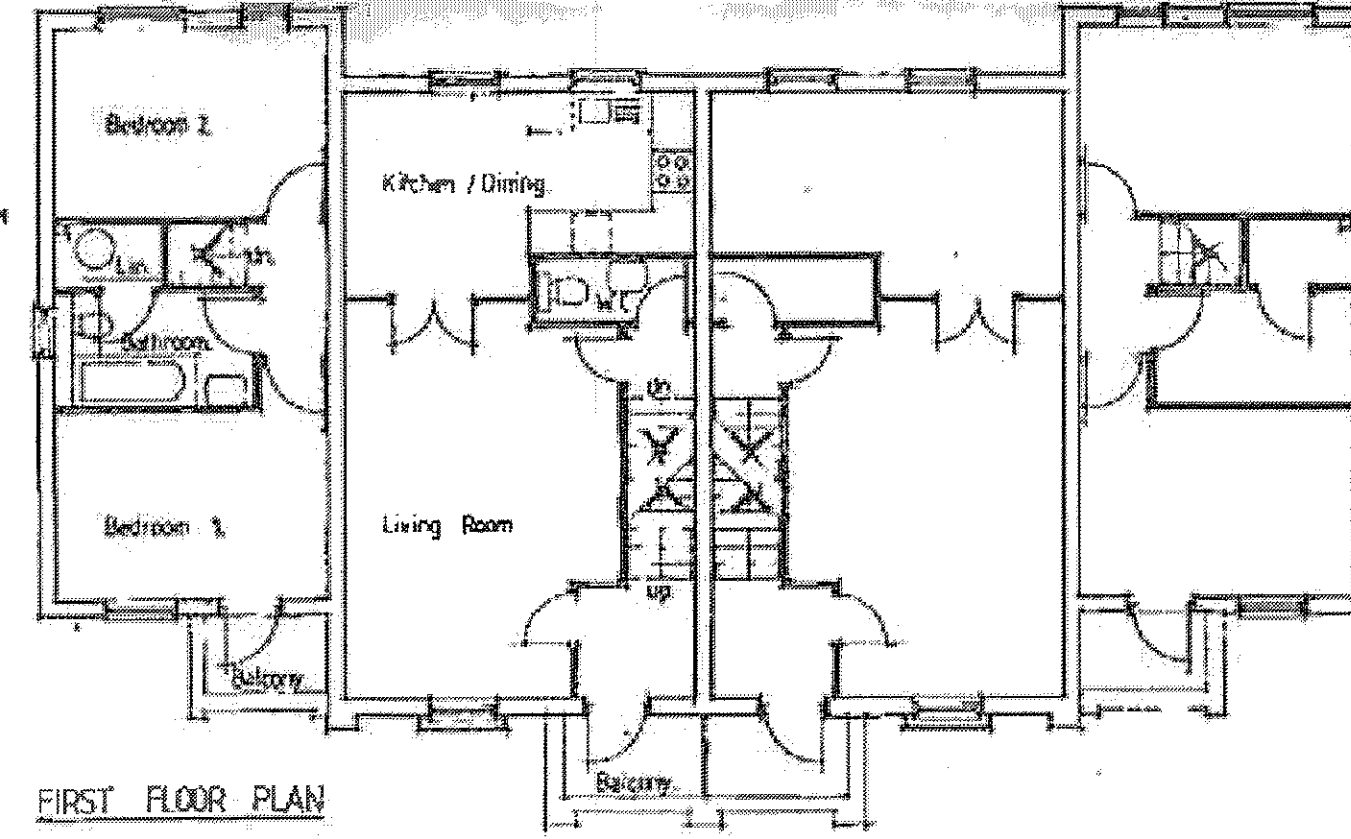

FIRST FLOOR PLAN

8634

10809

scale: 1:100 at A1

14 01 347 FUL